

Constr. Curve Data
 PI = 56+36.52
 Δ = 22° 03' R.
 Δc = 16° 03'
 Dc = 3° 00'
 Rc = 1905.86'
 Lc = 535.00'
 Ts = 200.00'
 Tc = 472.27'
 Es = 36.77'
 Xc = 139.95'
 Yc = 3.49'
 Os = 3° 00'

Frank A. Burkhardt &
 Marie Burkhardt
 (39) Cont. 0.24 Ac.±
 P.R.O. 0.25 Ac.±
 Total 0.49 Ac.±


Nellie Lawrence Lee
 (42) Cont. 0.01 Ac.±
 P.R.O. 0.08 Ac.±
 Total 0.09 Ac.±

John R. Gill &
 Johanna A. Gill
 (43) Cont. 0.51 Ac.±
 P.R.O. 0.19 Ac.±
 Total 0.70 Ac.±

R/W Curve Data
 Δ = 3° 00'
 D = 2° 15'
 R = 2546.56'
 T = 133.34'
 L = 66.68'

Alden R. Livingood
 (40) Cont. 0.24 Ac.±
 P.R.O. 0.19 Ac.±
 Total 0.43 Ac.±
 (40) Cont. 0.02 Ac.± (40) Cont. 0.01 Ac.±

Muskingum Co. Washington Twp.
 4th Qtr. T-1 R-7 U.S.M.L.

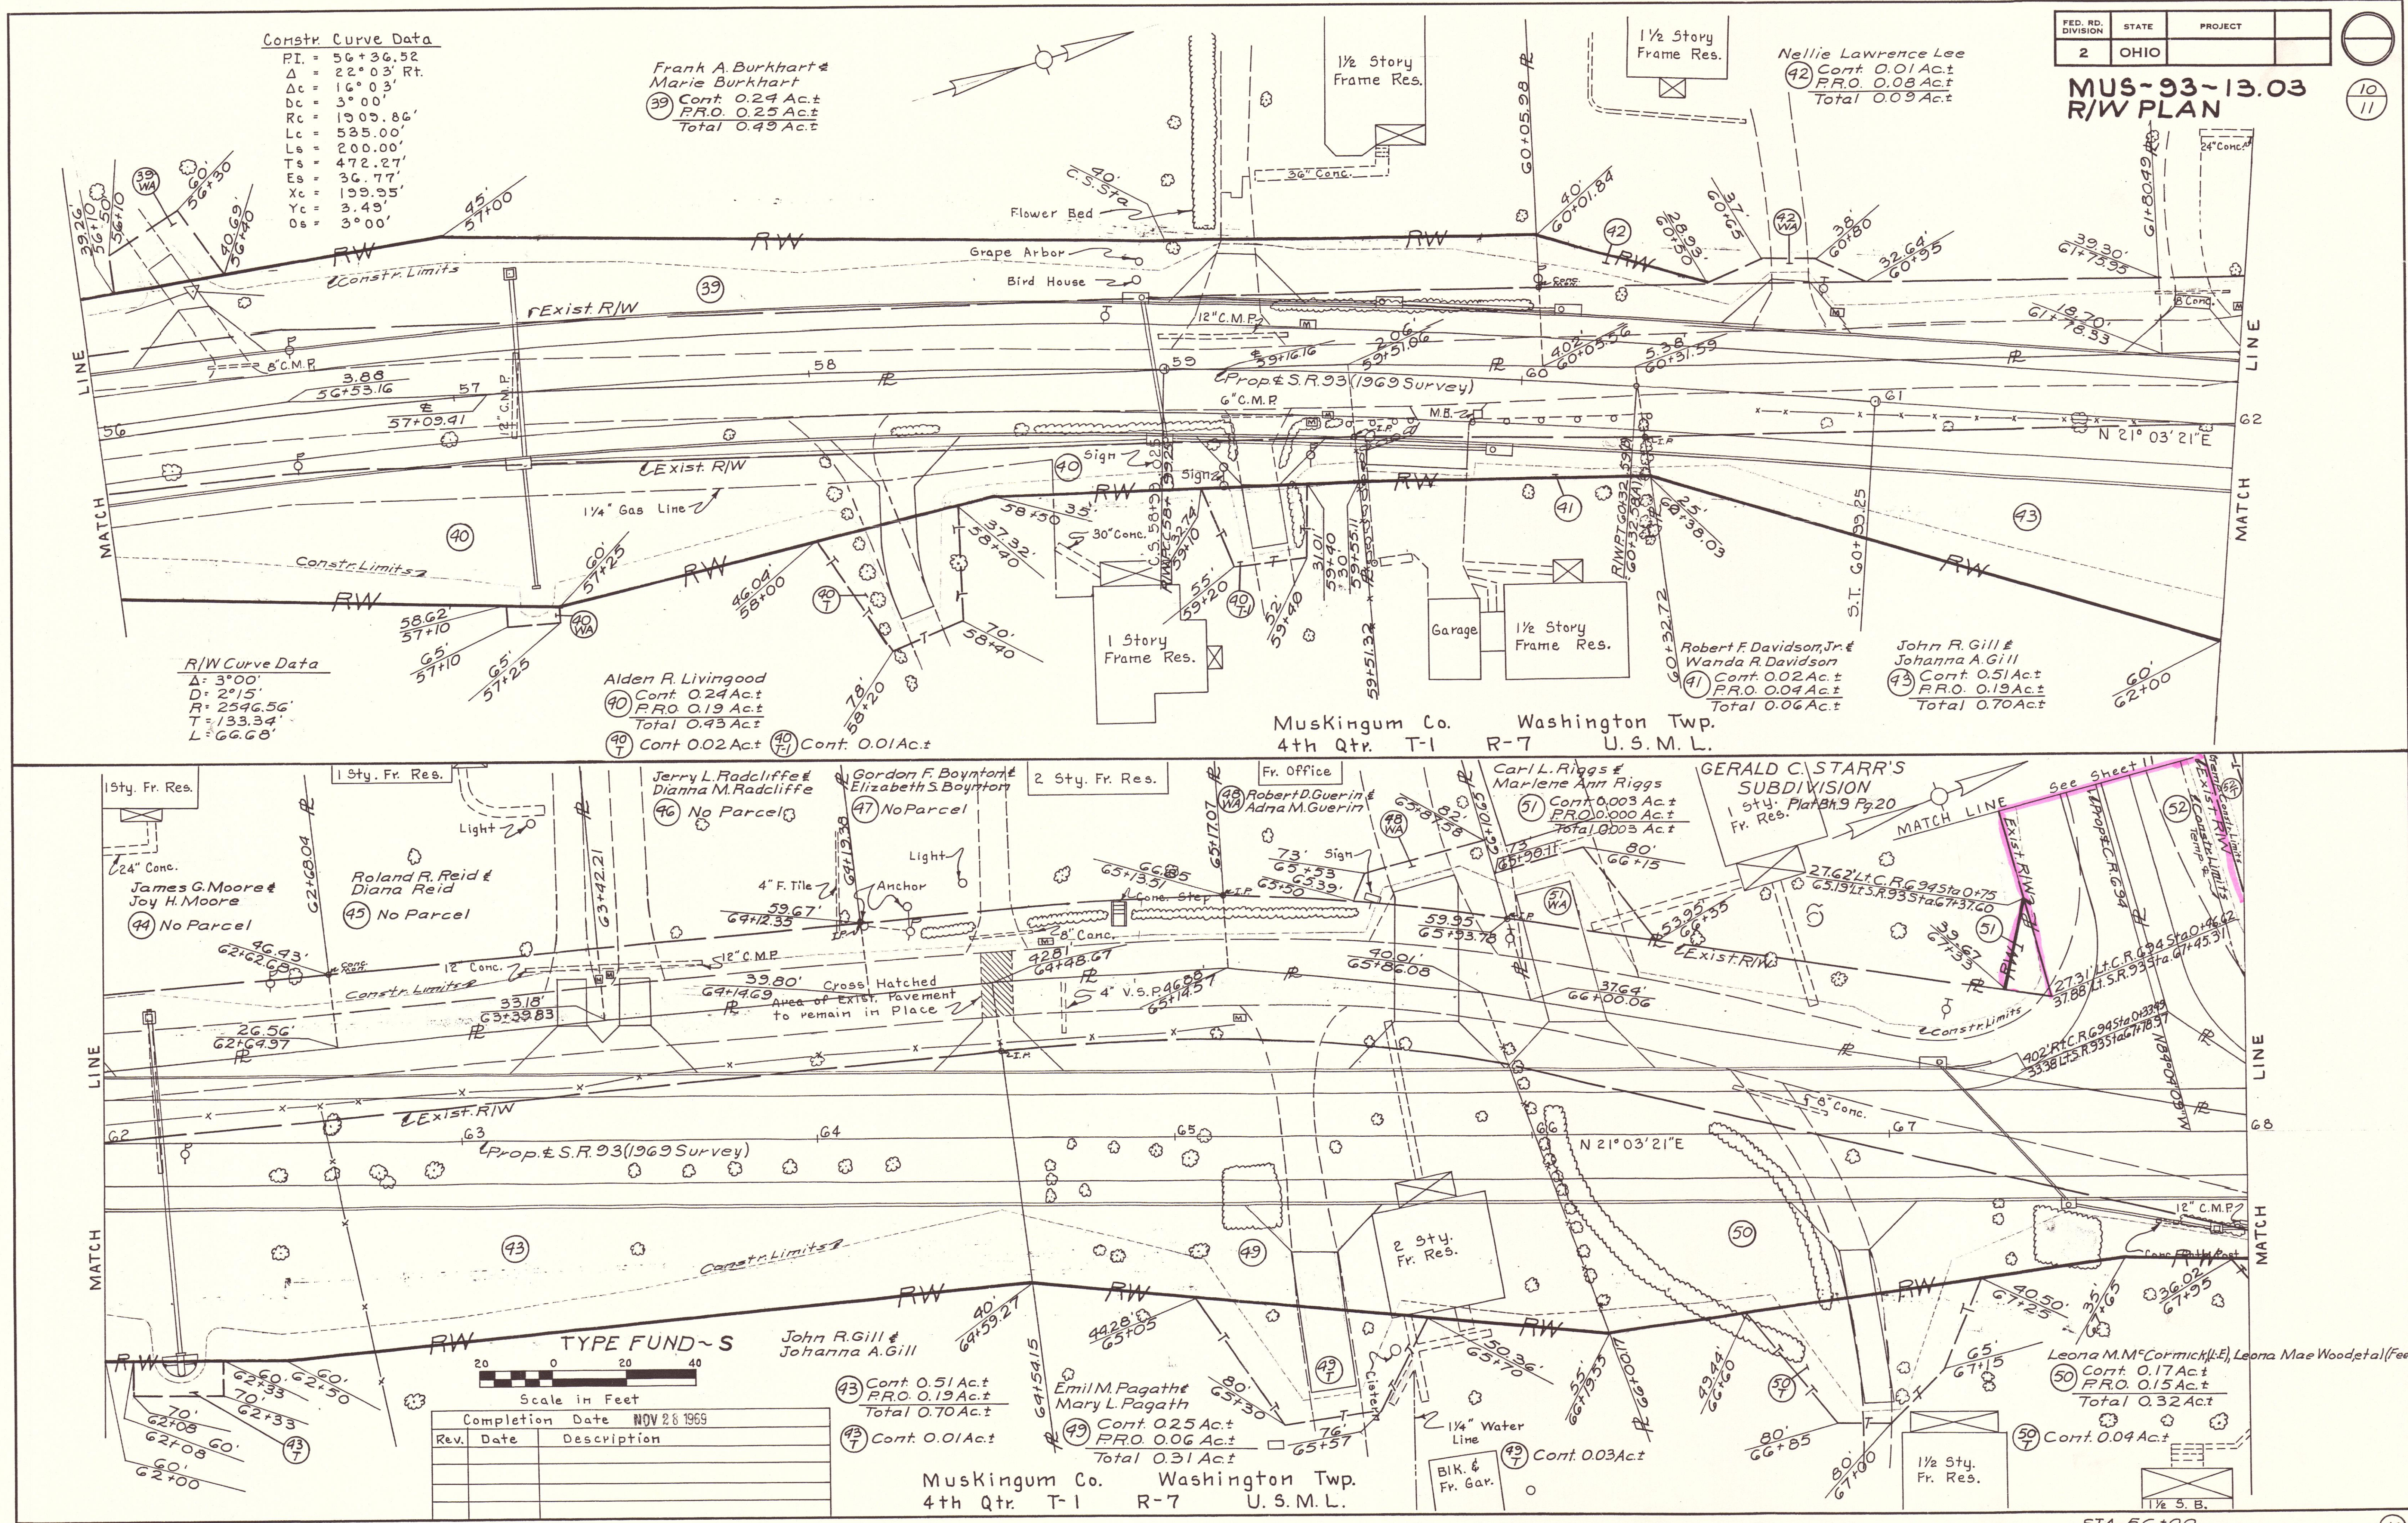

TYPE FUND-S

Scale in Feet

Completion Date NOV 28 1969

Rev.	Date	Description

(43) Cont. 0.51 Ac.±
 P.R.O. 0.19 Ac.±
 Total 0.70 Ac.±
 (43) Cont. 0.01 Ac.±

Emil M. Pagath &
 Mary L. Pagath
 (49) Cont. 0.25 Ac.±
 P.R.O. 0.06 Ac.±
 Total 0.31 Ac.±

Leona M. McCormick (L.E.) Leona Mae Wood et al (Fee)
 (50) Cont. 0.17 Ac.±
 P.R.O. 0.15 Ac.±
 Total 0.32 Ac.±
 (50) Cont. 0.04 Ac.±

Muskingum Co. Washington Twp.
 4th Qtr. T-1 R-7 U.S.M.L.