

Current A.D.T. (1969)	1175
1989 A.D.T.	1765
D.H.V.	265
D (Directional Distribution)	Equal
T (Percent B & C Trucks)	10%
V (Design Speed)	40 M.P.H.

FED. RD. DIVISION	STATE	PROJECT	
2	OHIO		

MUS - 93 - 13.03


County Line _____
 Township Line _____
 Section Line _____
 Corporation Line _____ or _____
 Fence Line (existing) —x—x— (proposed) —x—x—
 Center Line _____ 52 _____ 53 _____
 Trees ☁, Stumps 🌳
 Utility Poles: Telephone ⚡, Power ⚡, Light ⚡

Limited Access (only) _____ LA _____
 Right of Way (only) _____ RW _____
 Limited Access & Right of Way _____ LA&RW _____
 Existing Right of Way _____
 Property Line —P— (in existing fence) —x—P—x—
 Railroad ++++++
 Guardrail (existing) —o—o—o— (proposed) —●—●—●—


Title Sheet	1
Location Plan	2
Typical Sections	3 - 4
Typical Details	5
Summary of Tables & Calculations	6
Drive Table & Typical Details	7
General Notes	8
General Summary	9
Superlevation Tables	10
Plan & Profile	11 - 20
Cross Sections	21 - 57
Co. Rd. #108	58 - 59
Wedgwood & Plezza Drive	60 - 61
East Lawndale & Church Drive	62 - 63
Co. Rd. #634 & Typ. Rd. #482	64 - 65
Storm Sewer Details	66 - 67
18" Conduit ~ Co. Rd. #108	68
Right of Way	69 - 70

Begin Project Sta. 24+64
 End Project Sta. 75+00
 Net Length of Project = 5,036 Lin. Ft. or 0.954 Mi.

Begin Work Sta. 23+00
 End Work Sta. 76+00
 Net Length of Work = 5,300 Lin. Ft. or 1.004 Mi.

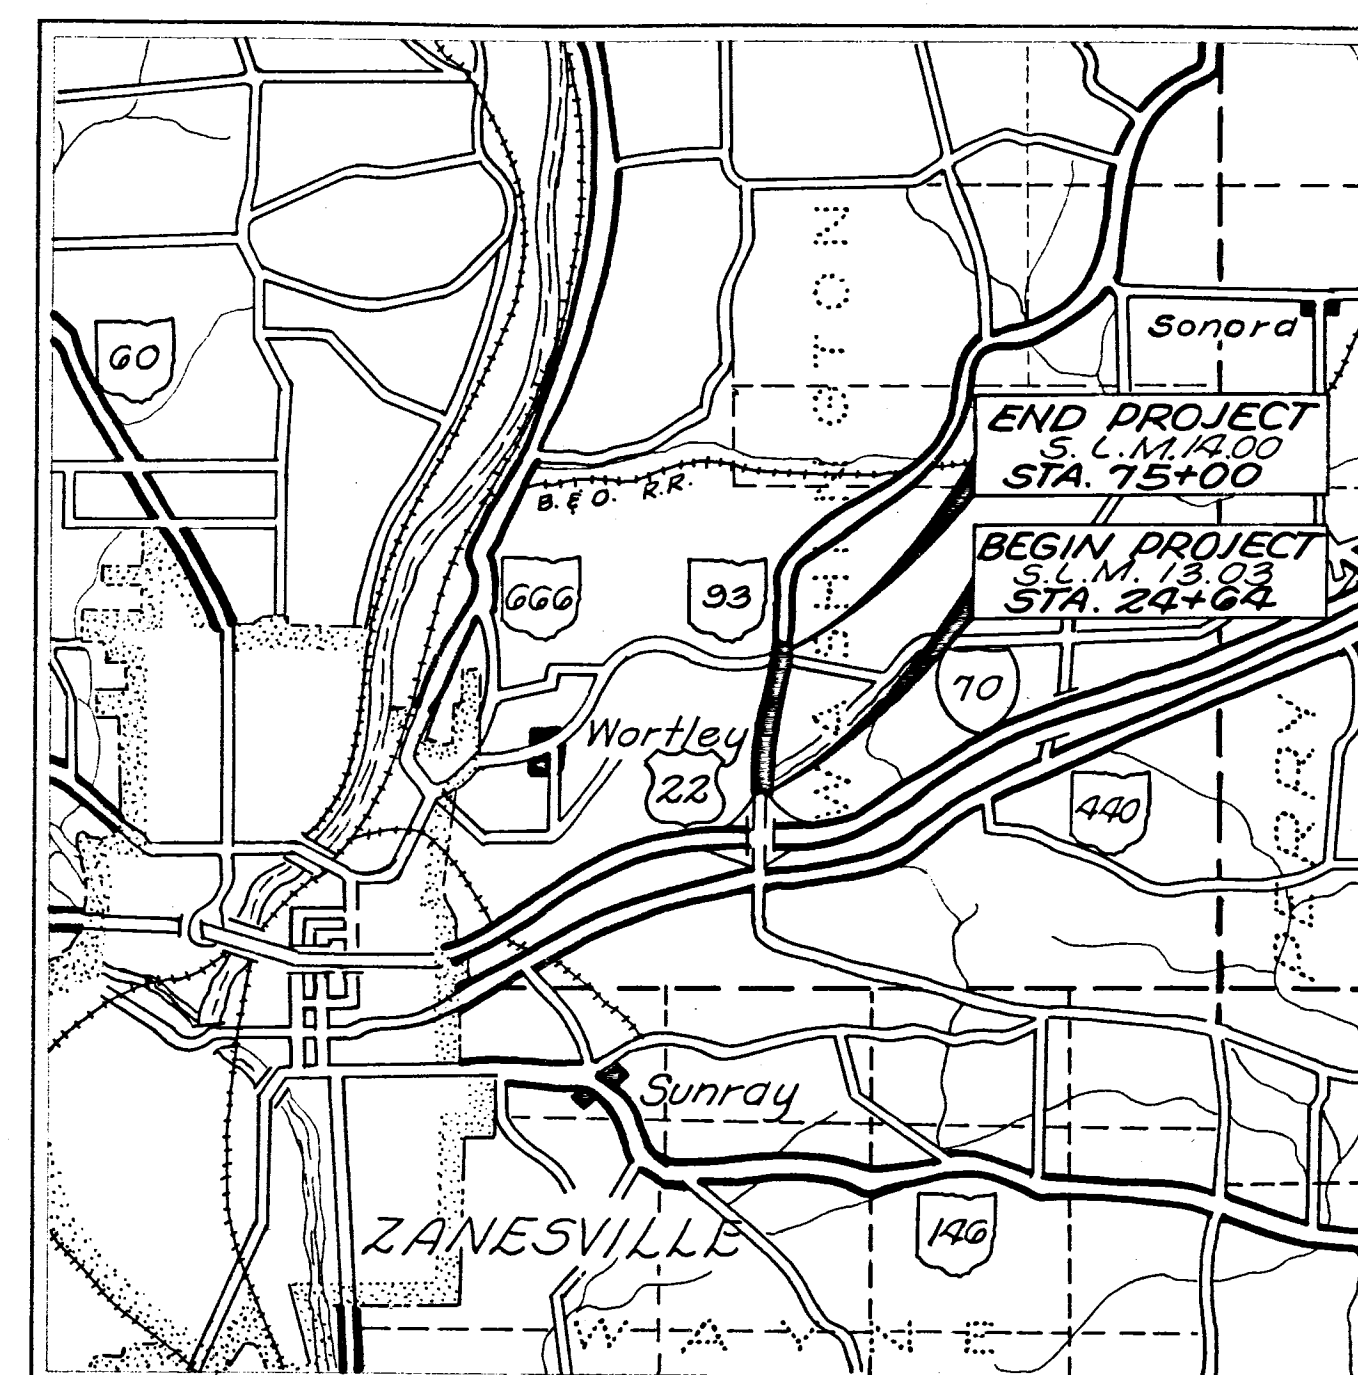

LOCATION MAP

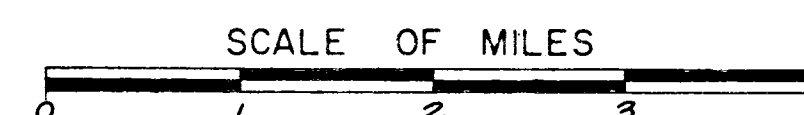

Portion to be improved _____

State Roads _____

Other Roads _____

Plan _____

Profile: Horizontal _____

Profile: Vertical _____

SUPPLEMENTAL PRINTS OF STANDARD CONSTRUCTION DRAWINGS			
BP-5	5-1-65	L-1	5-1-65
BP-6	5-1-65	GR-2A	1-1-67
BP-7	5-1-65		
CB-2-2-B	5-1-65		
I-2A	10-1-65		
MH-1	10-1-65		
HW-E	5-1-65		
MC-1	10-1-67		
MC-2	5-1-65		
MC-3	11-1-65		
MC-4	5-1-65		

[illegible]

Project: MUS-93-13.03 MUSKINGUM CO.
Date of Letting 19 , Contract No.

LD 0300
12-29-67

S-93 to C-108