
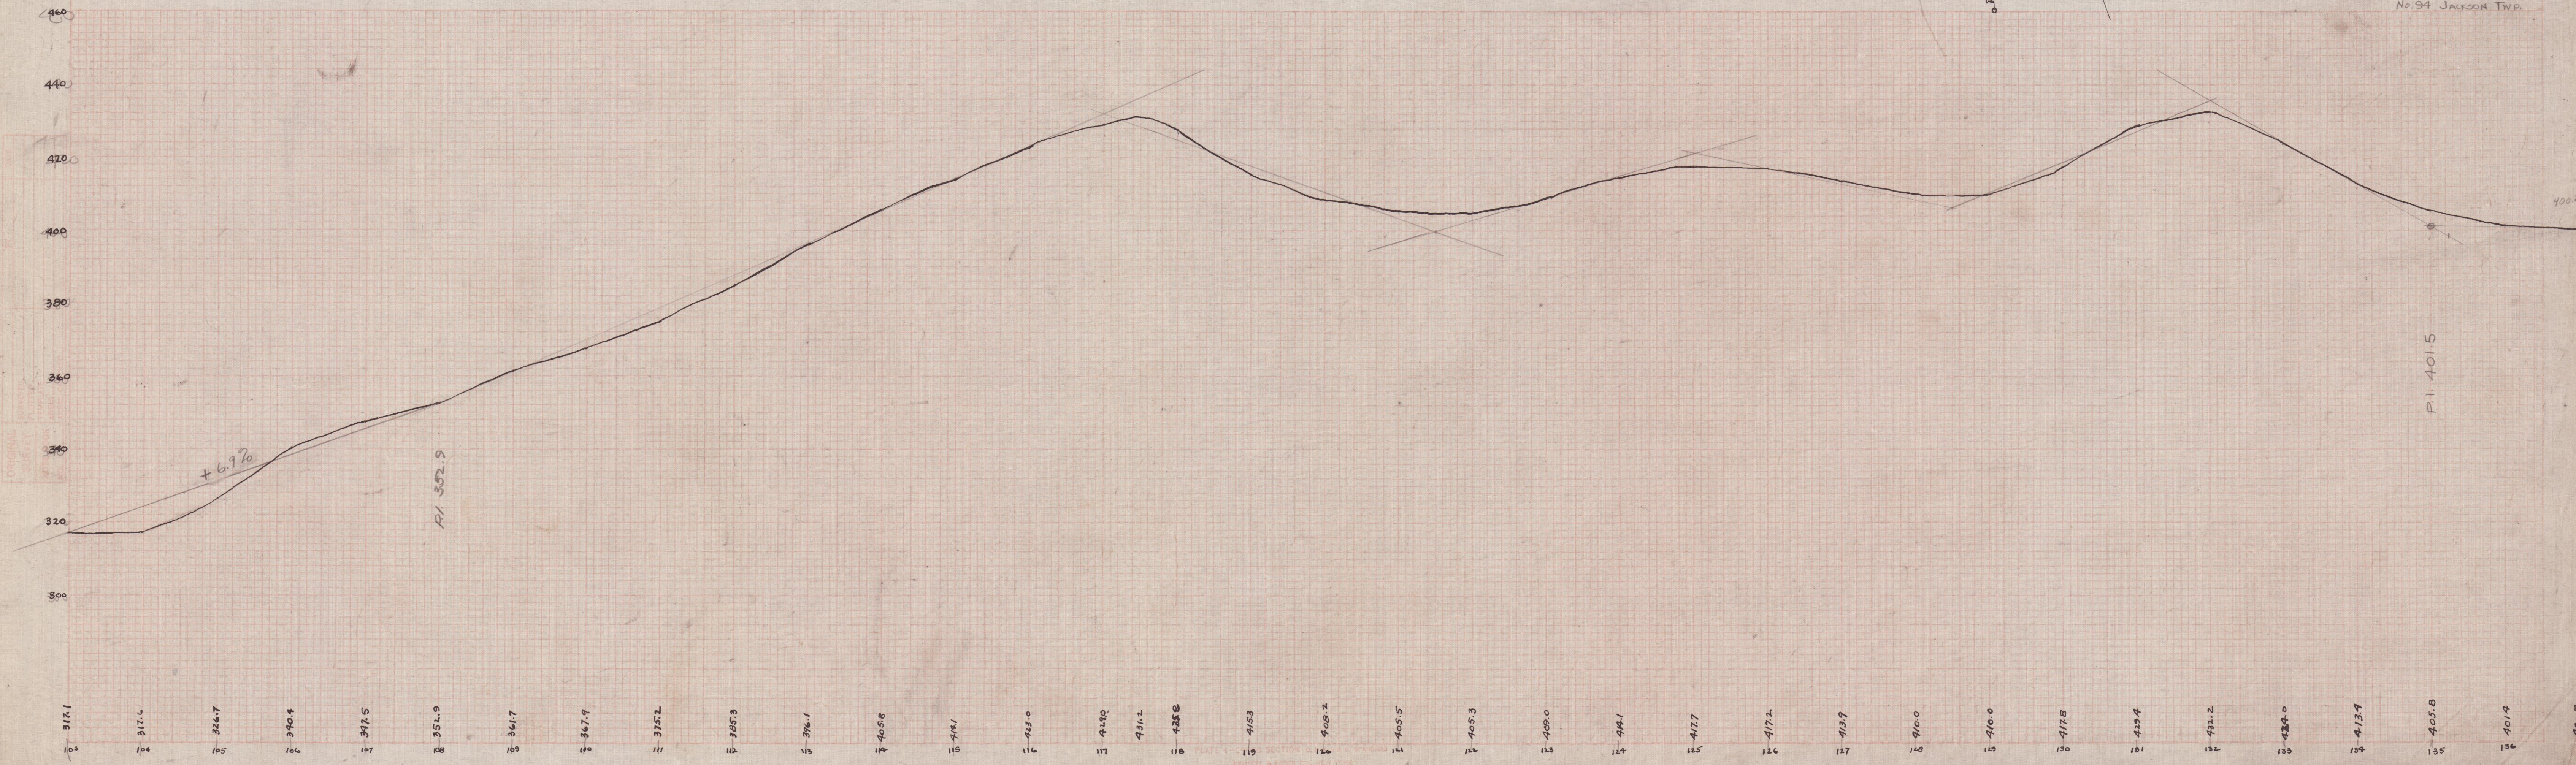


94 Jackson

NO.	1
DATE	
BY	
REVIEWED	
APPROVED	
NOTED	
REMARKS	

NO.	1
DATE	
BY	
REVIEWED	
APPROVED	
NOTED	
REMARKS	

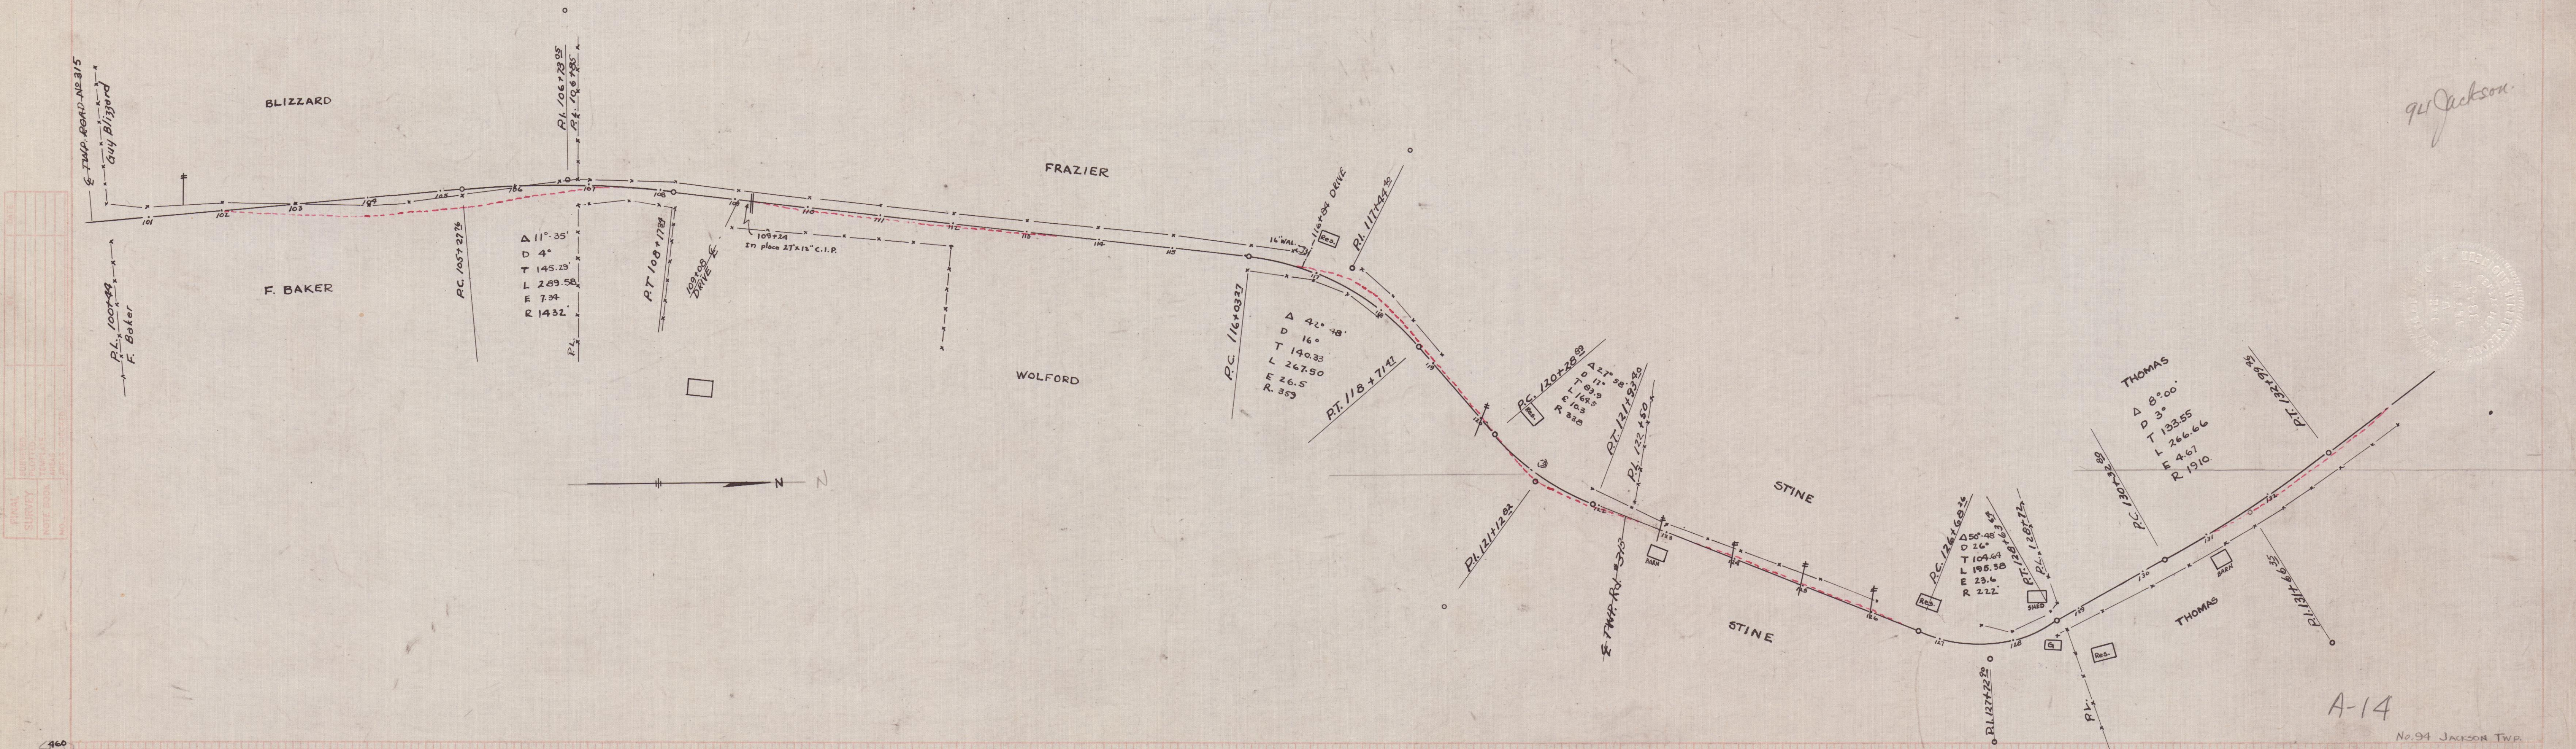

A-14

No. 94 JACKSON TWP.

P.L. 4015

A-14