
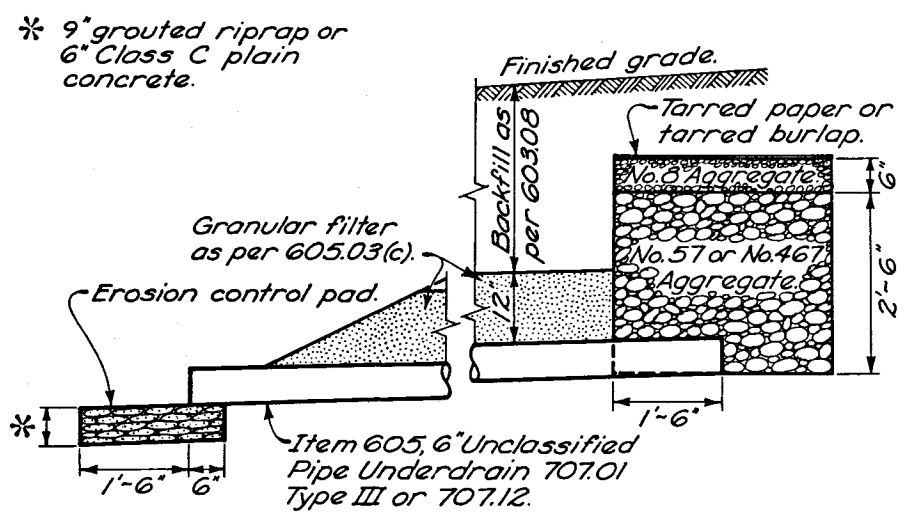



ROADWAY ITEMS

NOTES



SPRING DRAIN: Aggregates, tarred paper or tarred burlap, erosion control pad, backfill and necessary excavation for spring drains shall be included for payment in the unit price bid per linear foot for Item 605, Aggregate Drains for Springs, as per plan.

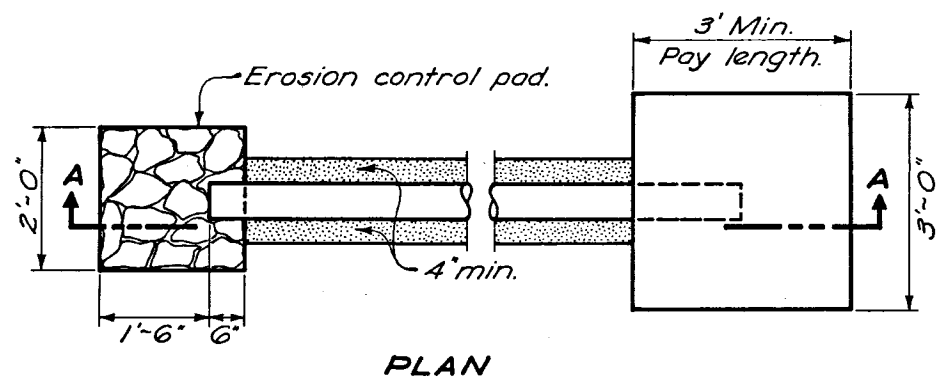


SECTION A-A
SPRING DRAIN DETAIL

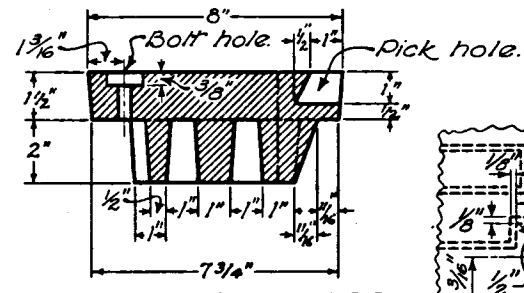


MONUMENT BOX COVER
SECTION A-A

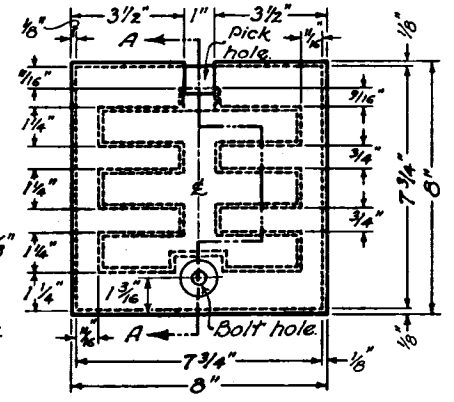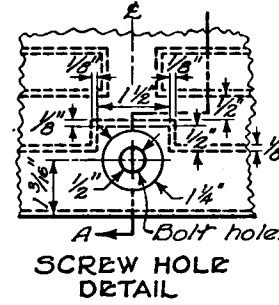



MONUMENT BOX COVER PLAN

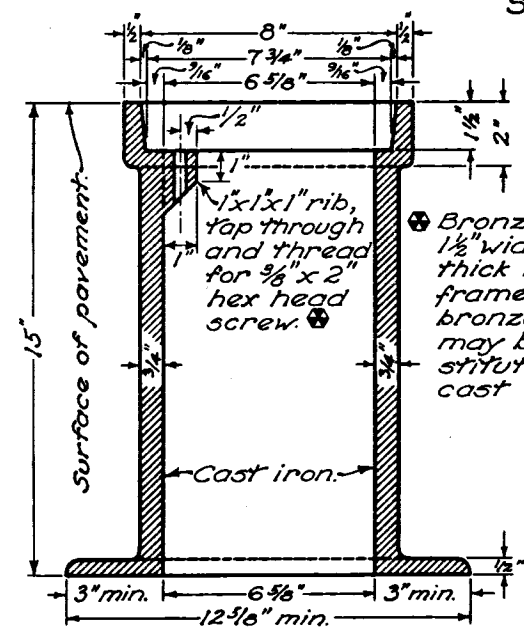

MONUMENT BOX FRAME SECTION

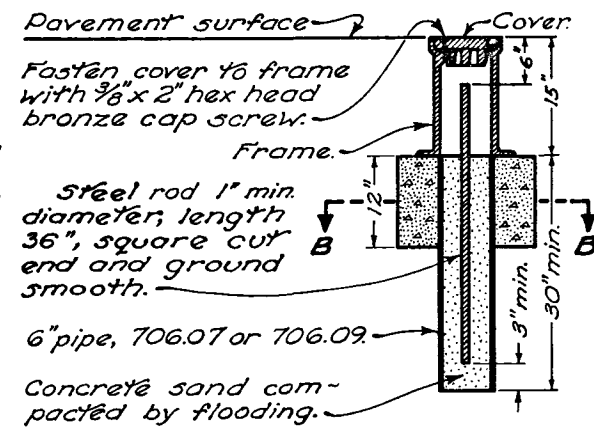

MONUMENT ASSEMBLY SECTION
Cost of furnishing and placing monument box, steel rod, class C concrete, concrete sand and pipe included in price bid for 604 Monument Assembly.

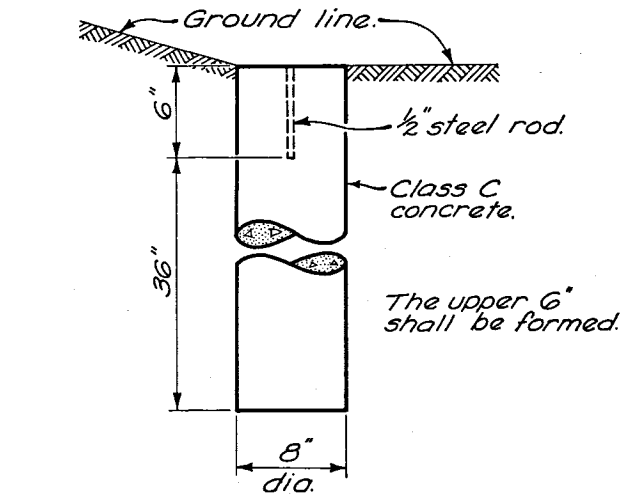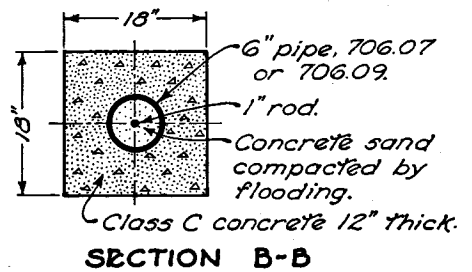

REFERENCE MONUMENT

BUREAU OF LOCATION AND DESIGN OHIO DEPARTMENT OF HIGHWAYS	
ROADWAY ITEMS	
STANDARD CONSTRUCTION DRAWING	MC-1
APPROVED <i>R. E. Latta</i> ENGR. L. & D.	

DATE
6-1-65
10-1-67
6-13-69