


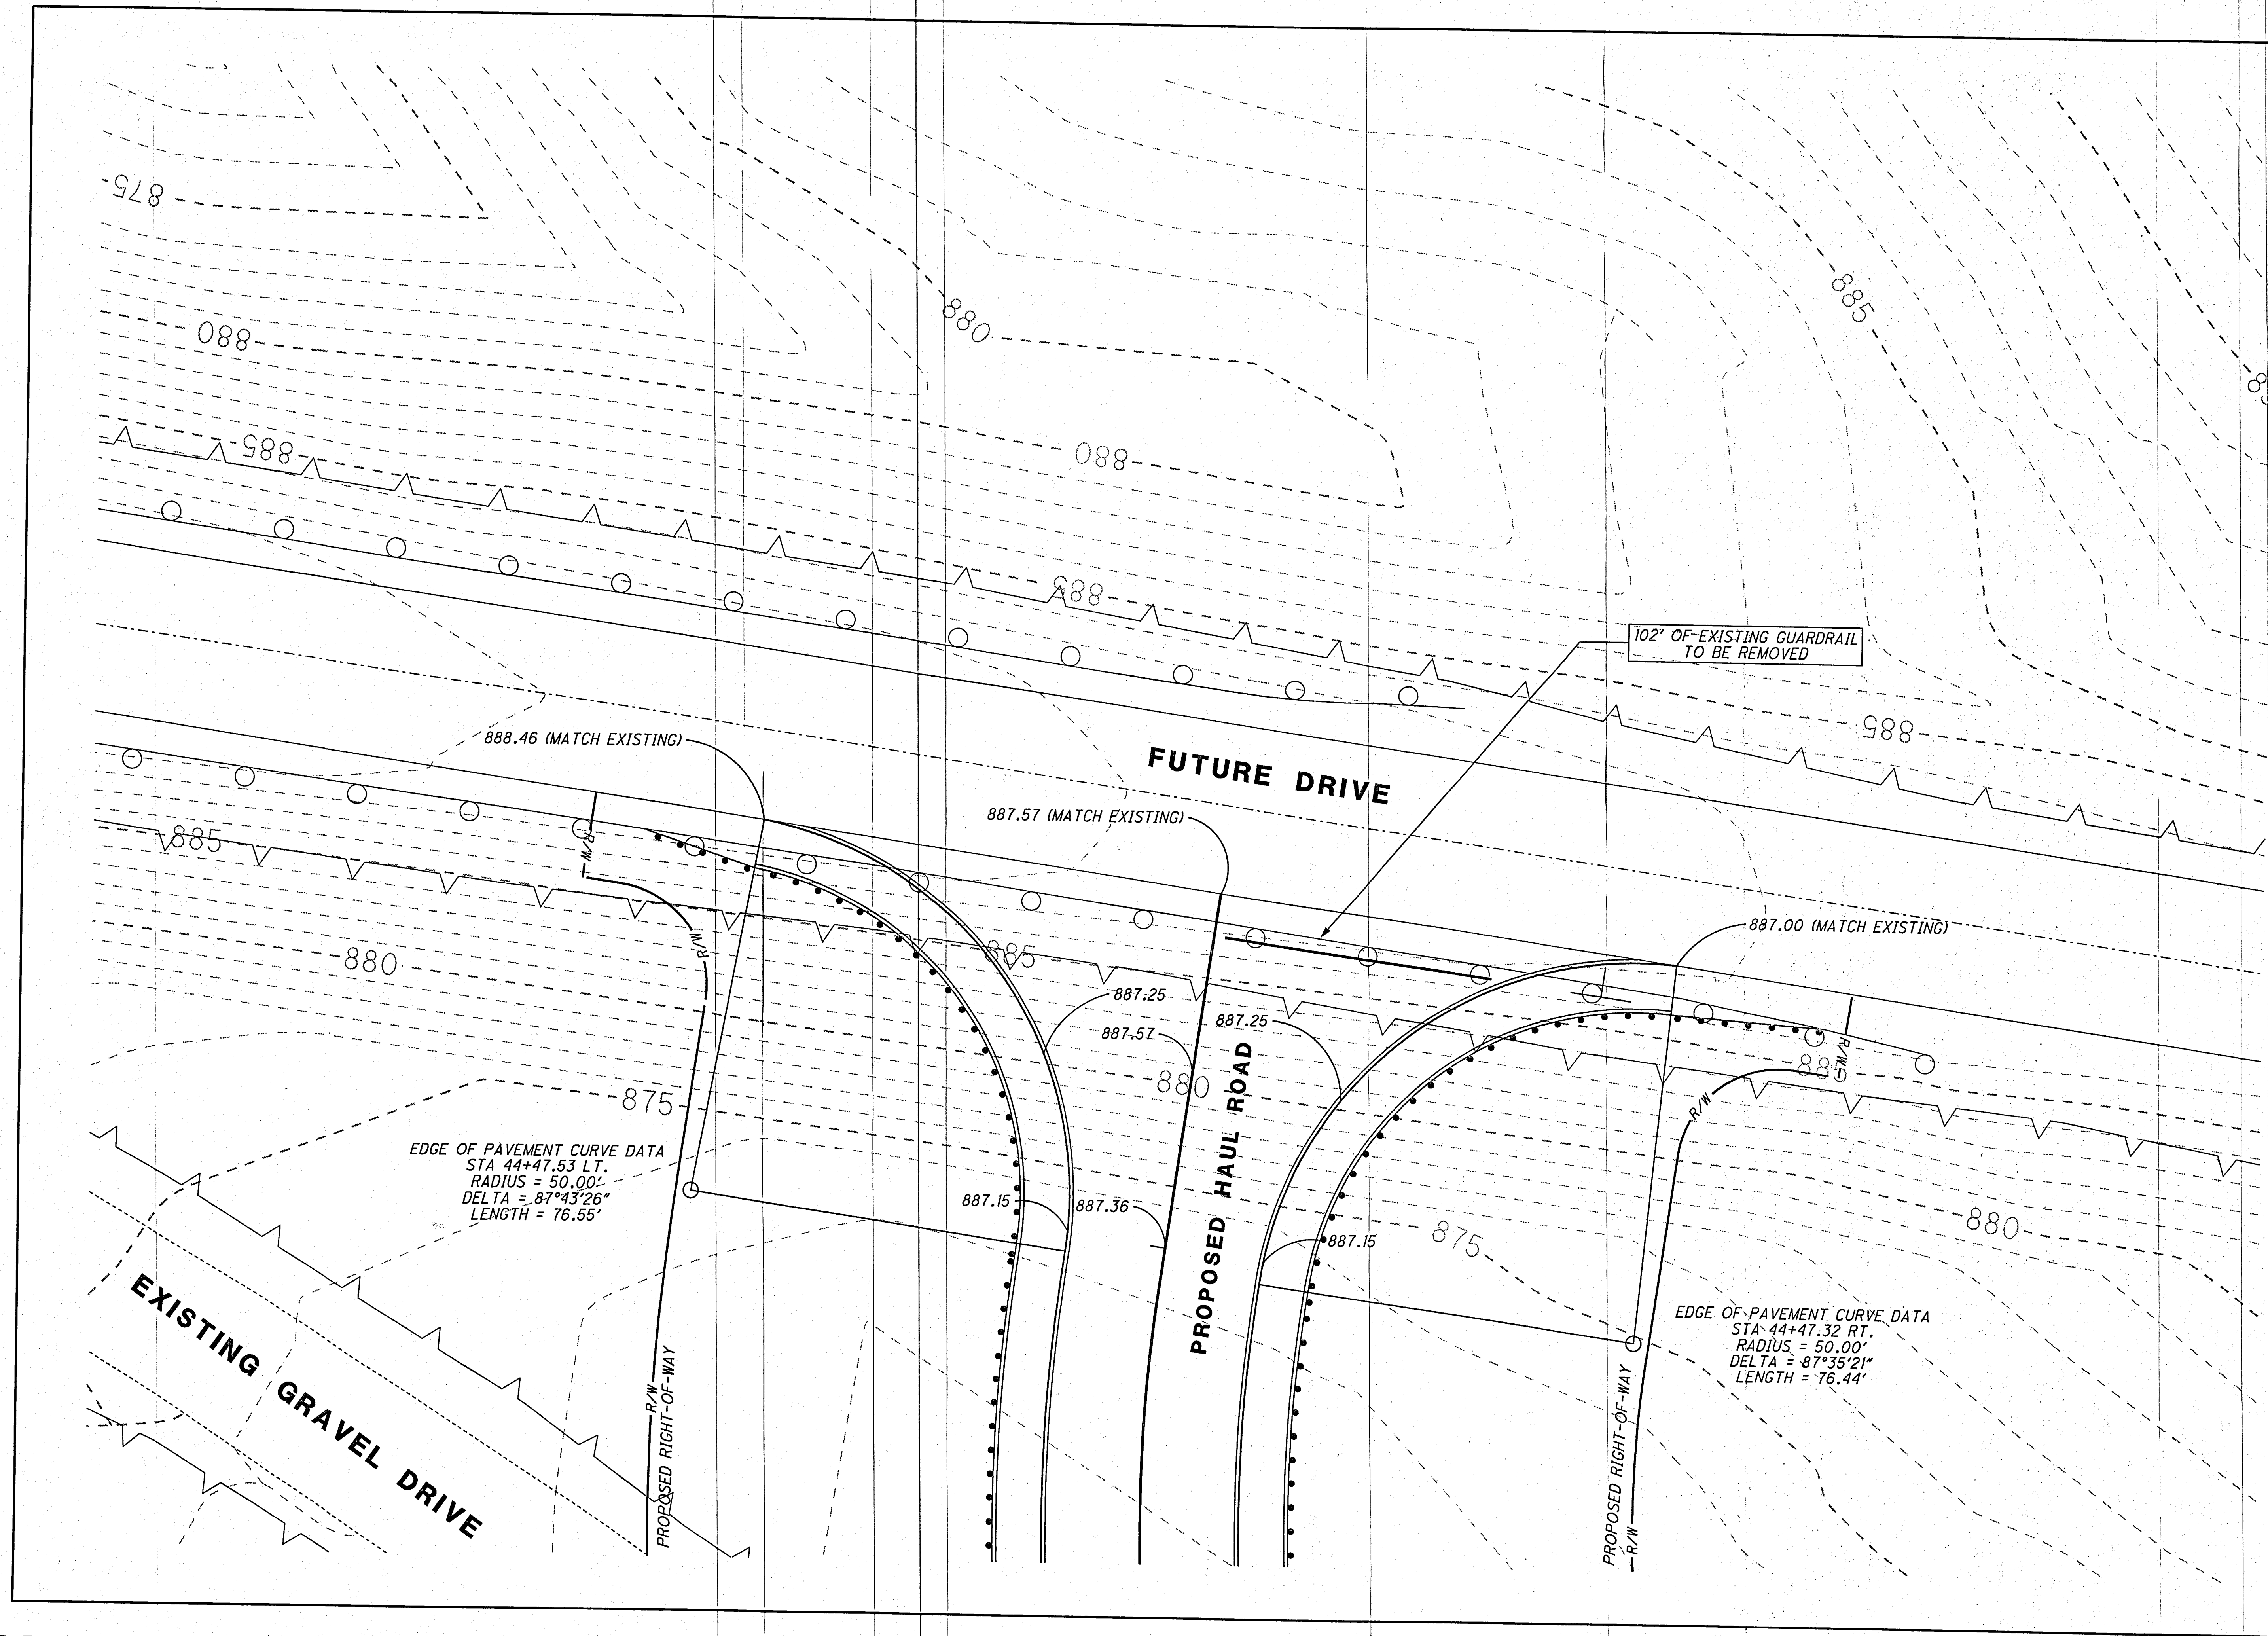

 HORIZONTAL SCALE IN FEET 0 5 10 20	CALCULATED	CTM	CHECKED	KBS
INTERSECTION DETAIL				
EASTPONTE BUSINESS PARK HAUL ROAD				
12 42				