


6/26/2008 - 3:48:13 PM - operation - M:\Z10-05\roadway\sheet\Z10-05.TYP.dgn

- LEGEND**
PROPOSED
- ① Item 448 - 2" Asphalt Concrete Surface Course, Type 1, PG64-22
 - ② Item 448 - 2" Asphalt Concrete Intermediate Course, Type 2, PG64-22
 - ③ Item 301 - 6" Bituminous Aggregate Base
 - ④ Item 304 - 6" Aggregate Base
 - ⑤ Item 204 - Subgrade Compaction
 - ⑥ Item 408 - Prime Coat @ 0.04 gal/sy
 - ⑦ Item 407 - Tack Coat @ 0.075 gal/sy
 - ⑧ Item 407 - Tack Coat for Intermediate Course @ 0.040 gal/sy
 - ⑨ Item 411 - 9" Aggregate Base
 - ⑩ Item 659 - Seeding and Mulching, Class 2
 - ⑪ Item 605 - Aggregate Drain - 200' Center to Center Spacing

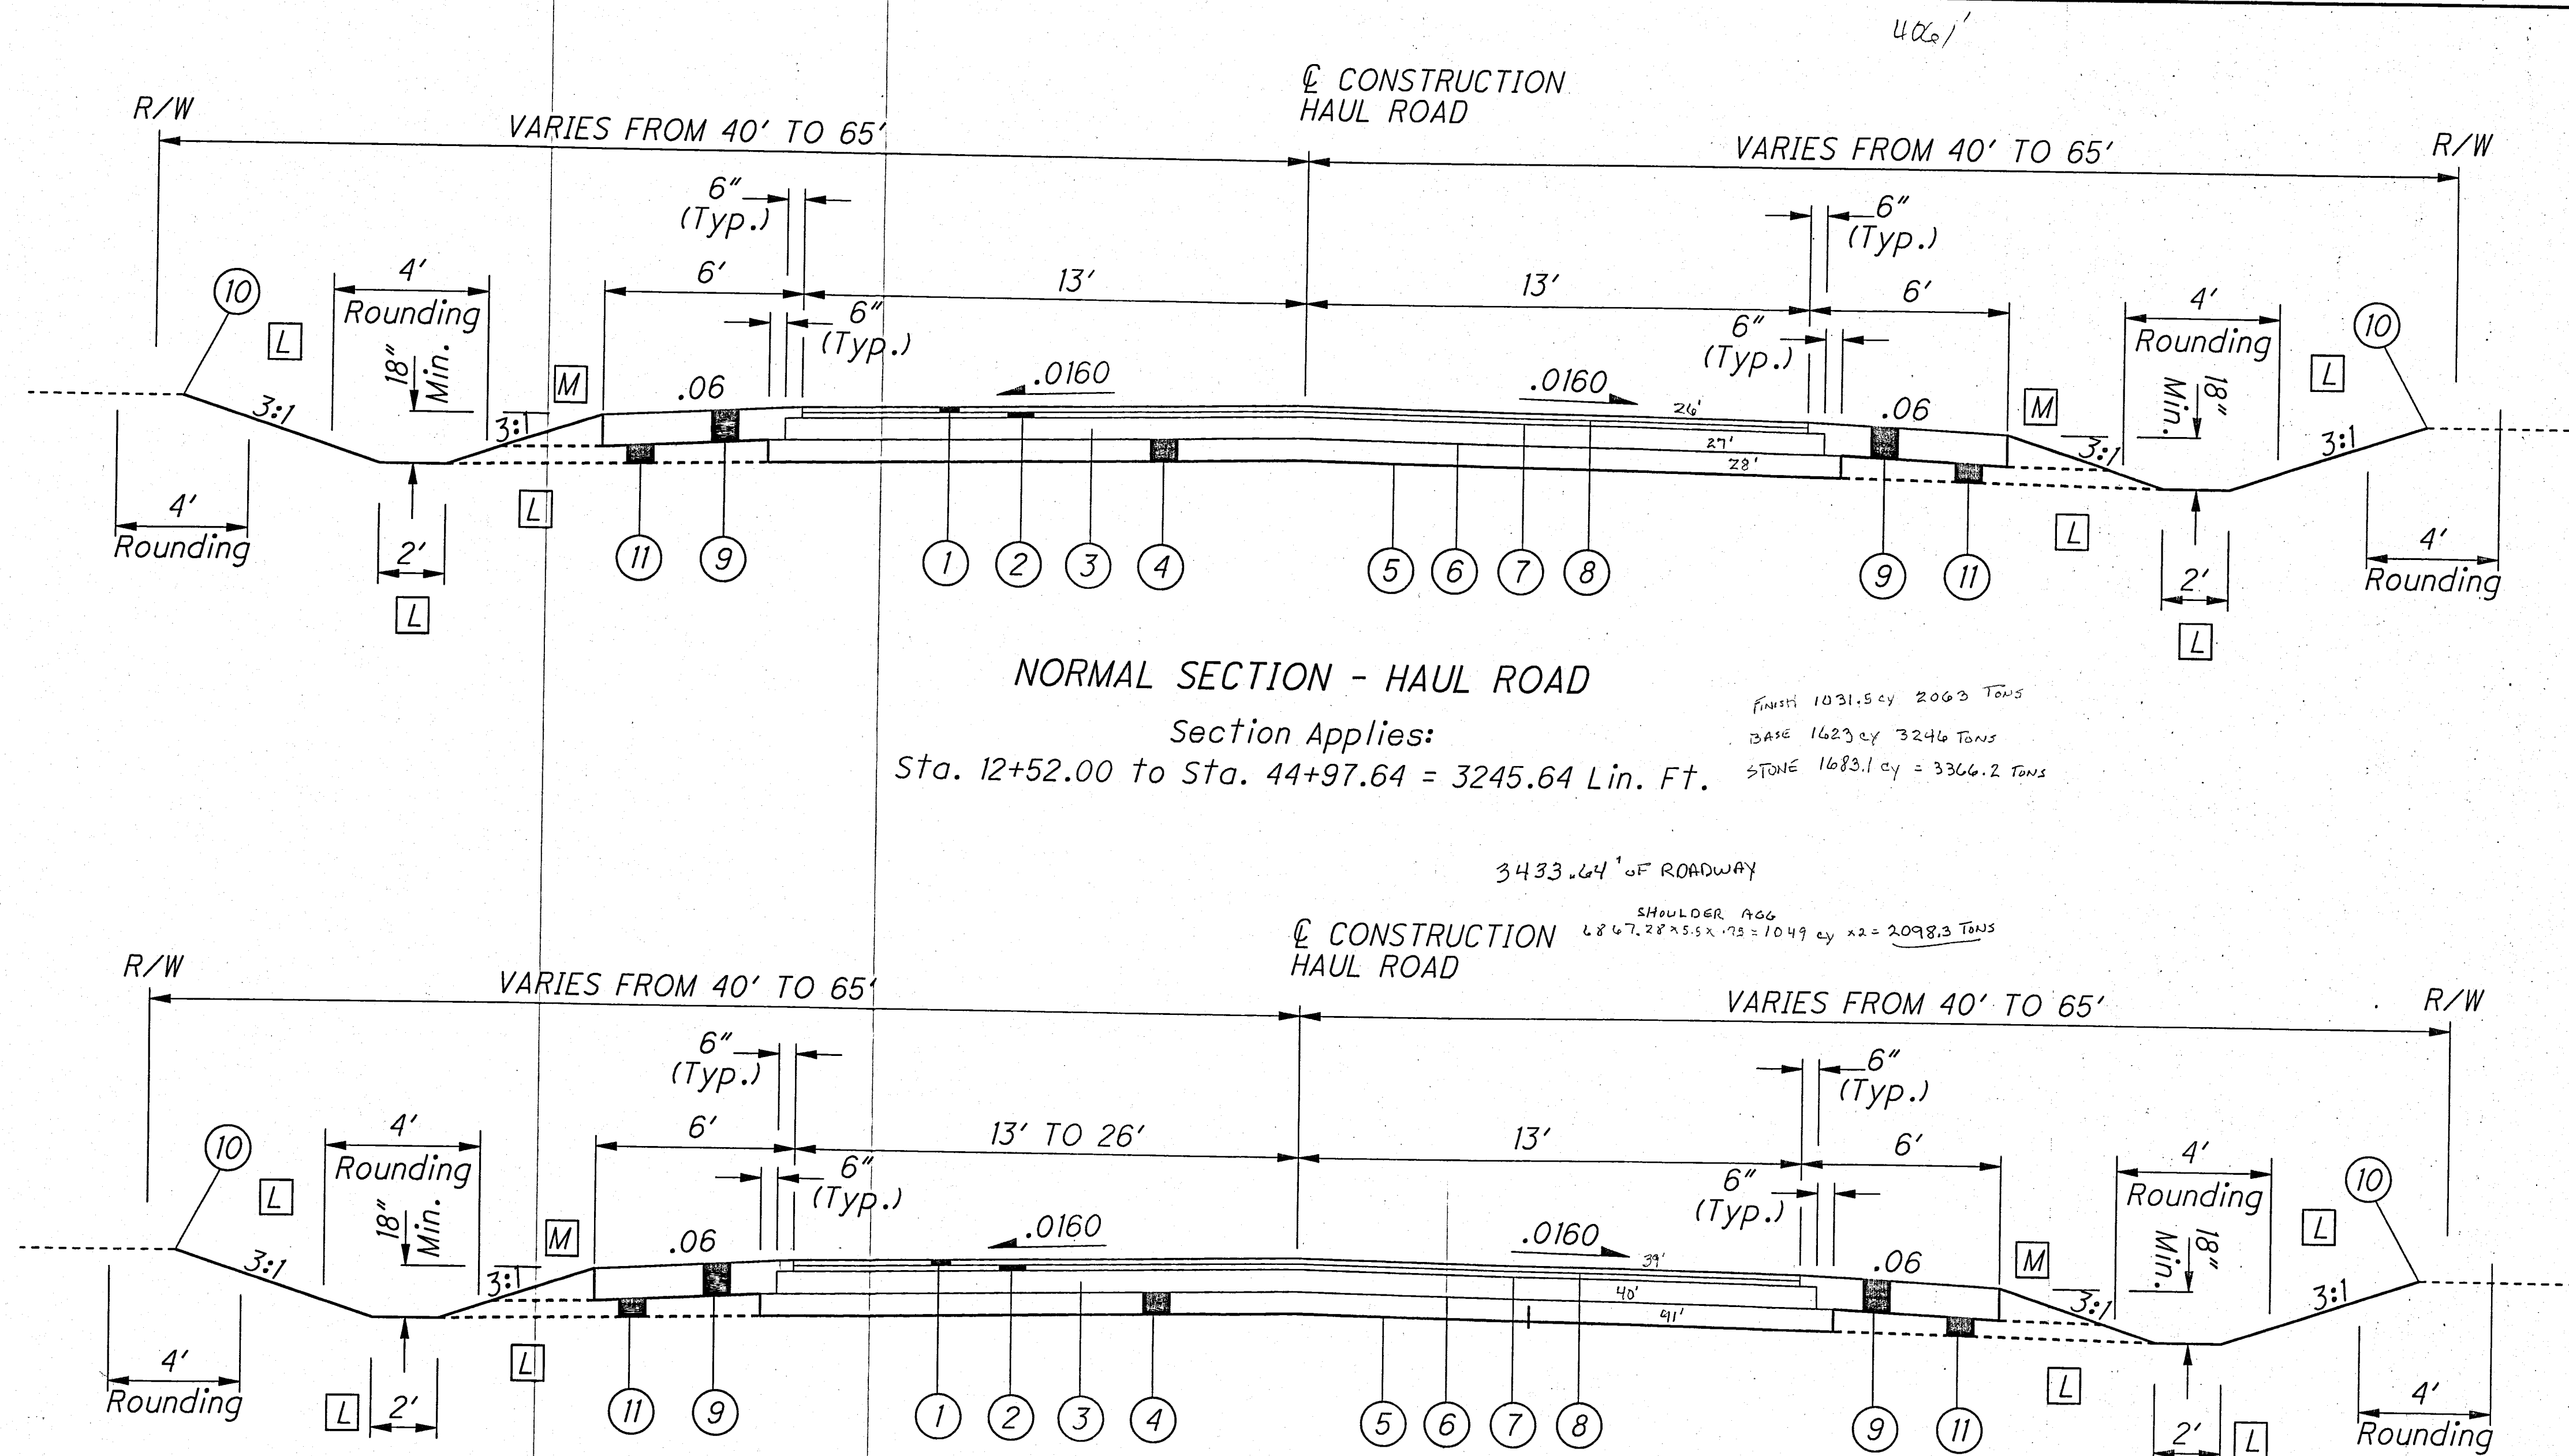

NORMAL SECTION - HAUL ROAD
Section Applies:
Sta. 12+52.00 to Sta. 44+97.64 = 3245.64 Lin. Ft.

FINISH 1031.5 cy 2063 TONS
BASE 1623 cy 3246 TONS
STONE 1683.1 cy 3366.2 TONS

3433.64' OF ROADWAY

SHOULDER AGG
6.8' 67.28' 2.55' x 17.5' = 1049 cy x 2 = 2098.3 TONS

TRANSITION SECTION - HAUL ROAD
Section Applies:
Sta. 12+03.94 to Sta. 12+52.00 = 48.06 Lin. Ft.

FINISH 32.88 cy 45.76 TONS
BASE 33.5 cy 71.1 TONS
STONE 36.4 cy 72.8 TONS

1825.79 cy
3366.2
212
72.8
STONE 3651 TONS

3246
71
2098.3
BASE 3524.4 TONS

2063
1883.46
45.76
FINISH 2242.2 TONS

NOTES

- [L] Unless Otherwise Shown on Cross Sections
- [M] 2' Rounding

TYPICAL SECTIONS HAUL ROAD

**EASTPONTE BUSINESS PARK
HAUL ROAD**

CALCULATED
CTM
CHECKED
KBS