
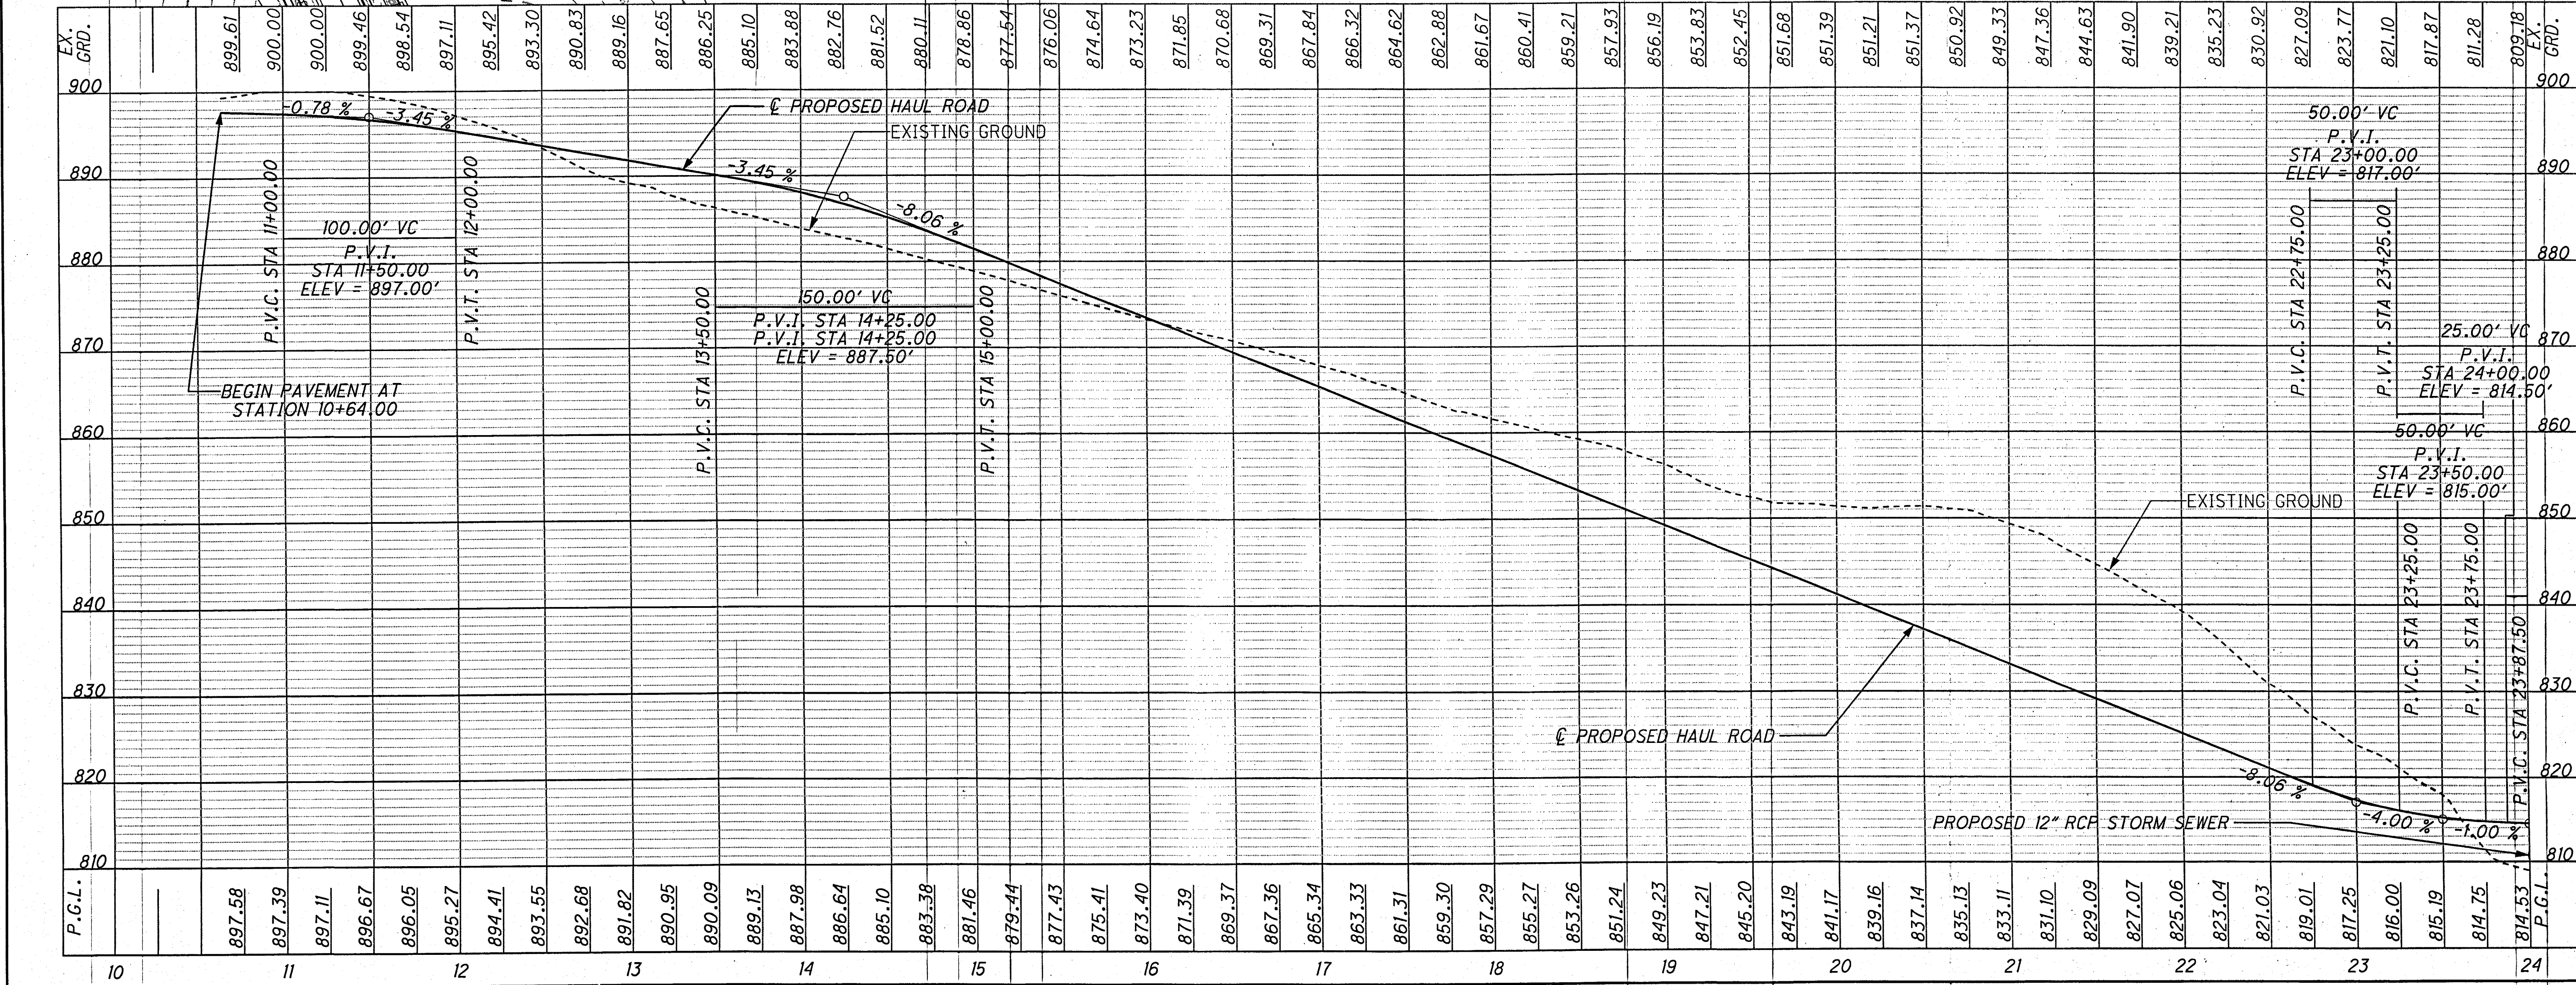


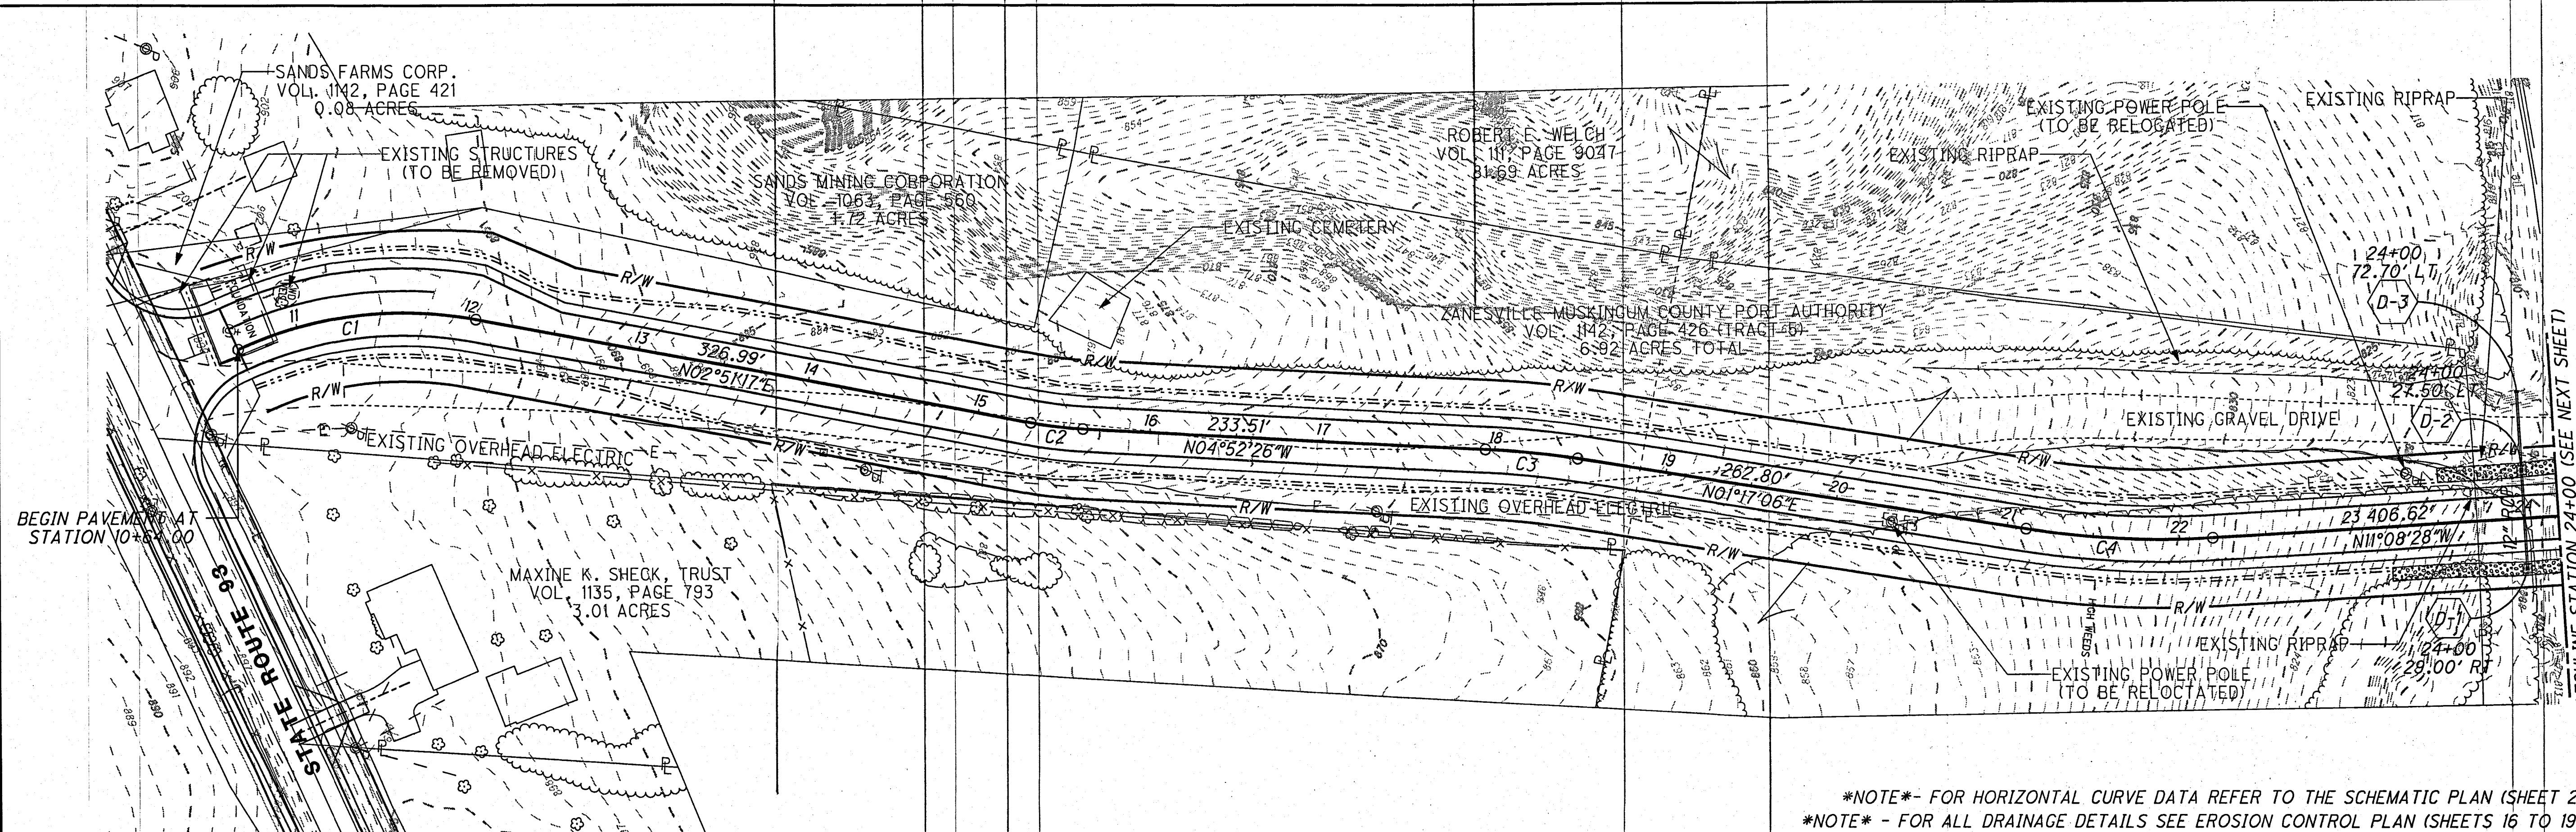

NOTE- FOR HORIZONTAL CURVE DATA REFER TO THE SCHEMATIC PLAN (SHEET 2)
 NOTE- FOR ALL DRAINAGE DETAILS SEE EROSION CONTROL PLAN (SHEETS 16 TO 19)

MATCHLINE STATION 24+00 (SEE NEXT SHEET)

N

CALCULATED
CTM

CHECKED
KBS

0 50 100
HORIZONTAL
SCALE IN FEET

PLAN & PROFILE

FROM STA 10+64.00 TO STA 24+00.00

EASTPONTE BUSINESS PARK

HAUL ROAD

9
42