


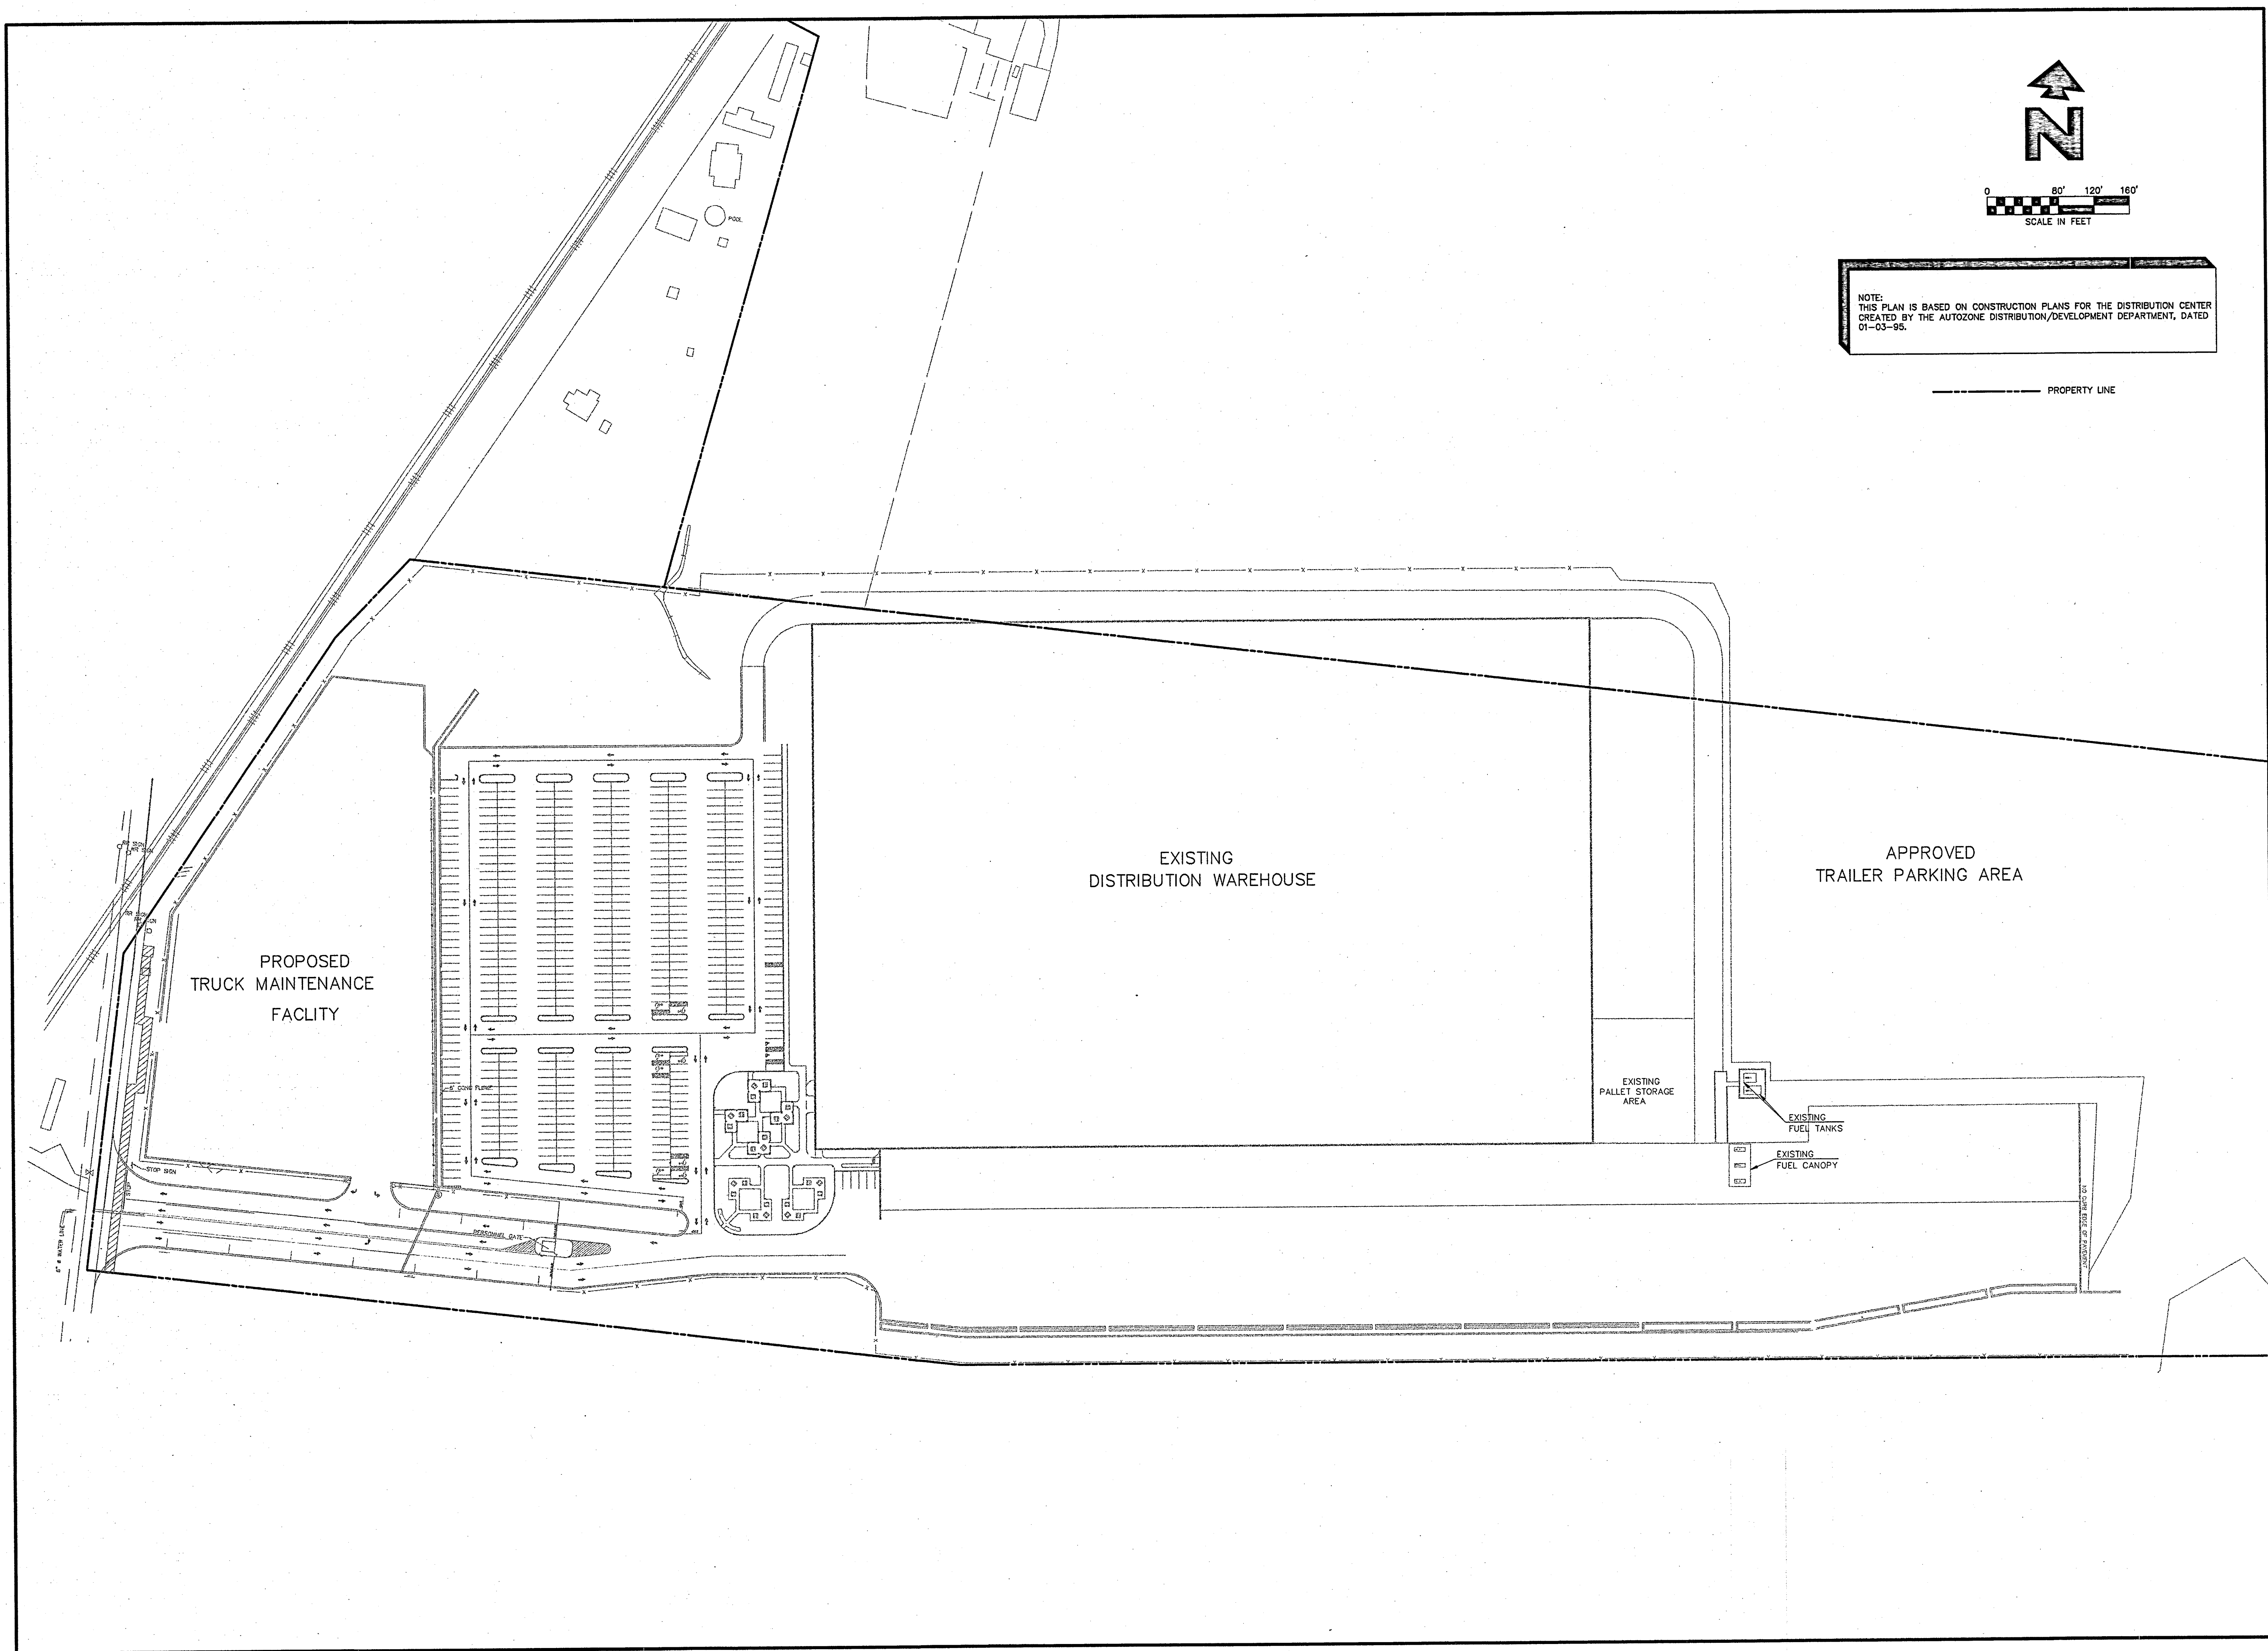

TRUCK MAINTENANCE FACILITY
 123 S. FRONT STREET MEMPHIS, TENNESSEE 38103
 PHONE: (901) 495-8855
 FAX: (901) 495-8969

ENGINEERING ASSOCIATES, INC.
 ENGINEERS PLANNERS SURVEYORS
 1317 Southwest "T" Street
 BENTONVILLE, ARKANSAS 72712
 (779) 273-9472
 FAX (779) 273-0844

EXISTING CONDITIONS
 2100 SONORA ROAD
 ZANESVILLE OHIO
 DATE 11-17-06
 REV-5

SCALE:
1"=80'

REVISIONS

1.	
2.	
3.	
4.	
5.	
6.	
7.	

PRN: JDG
 PM: CDH
 DES: CDH

C1

© 2006 C&E ENGINEERING ASSOCIATES, INC.