


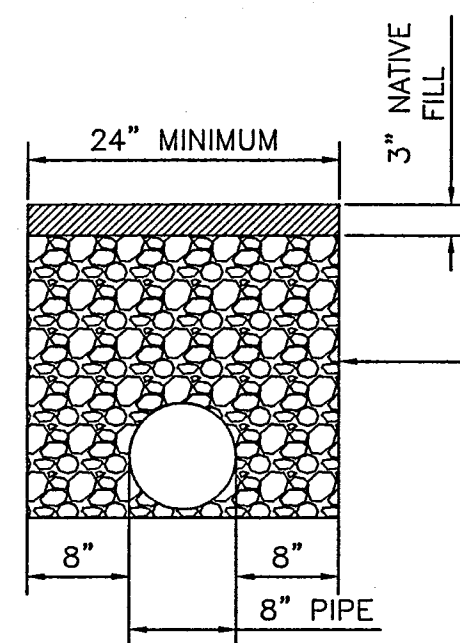

PIPE BEDDING DETAIL

