


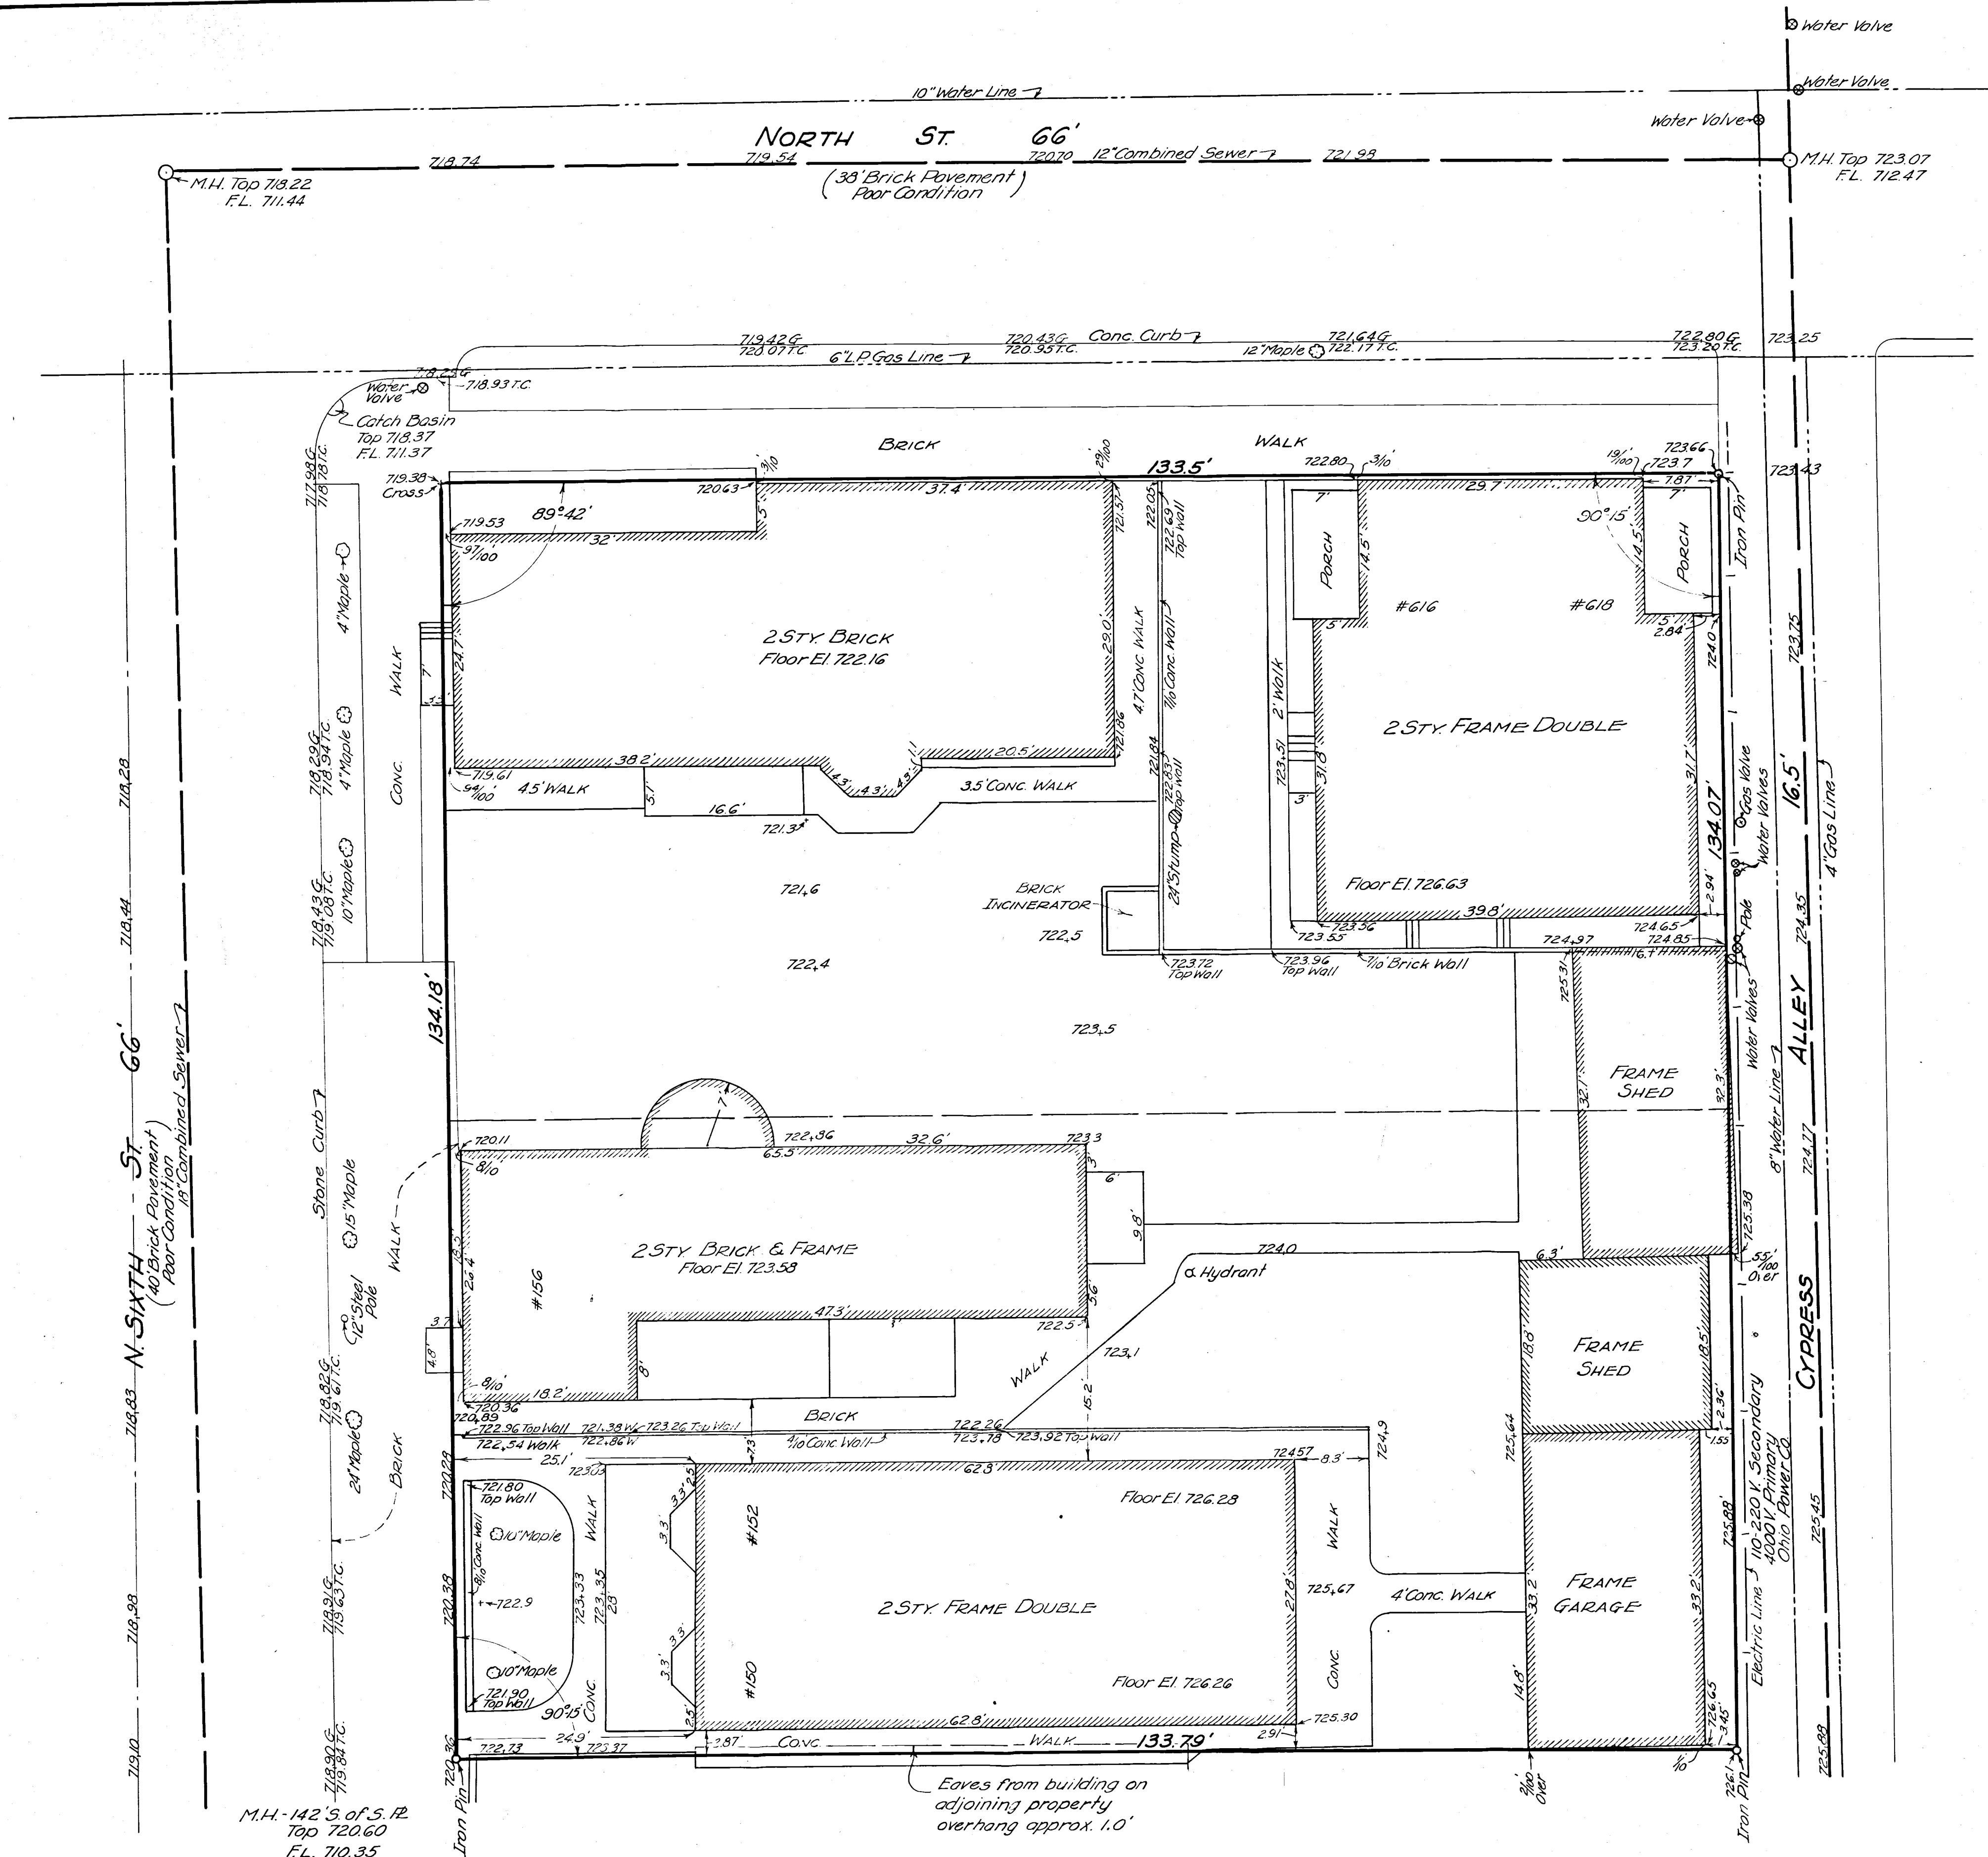

PLAT OF
LOTS 1 & 2, BLOCK 19 OF
ORIGINAL PLAT OF
CITY OF ZANESVILLE OHIO
FOR
OHIO BELL TELEPHONE CO.
SCALE 1"=10' JAN. 16, 1947
THE JENNINGS-LAWRENCE CO.
CIVIL & MUNICIPAL ENGINEERS
COLUMBUS, O.
Lawrence E. Jennings
REGISTERED SURVEYOR
REV 1-21-47