

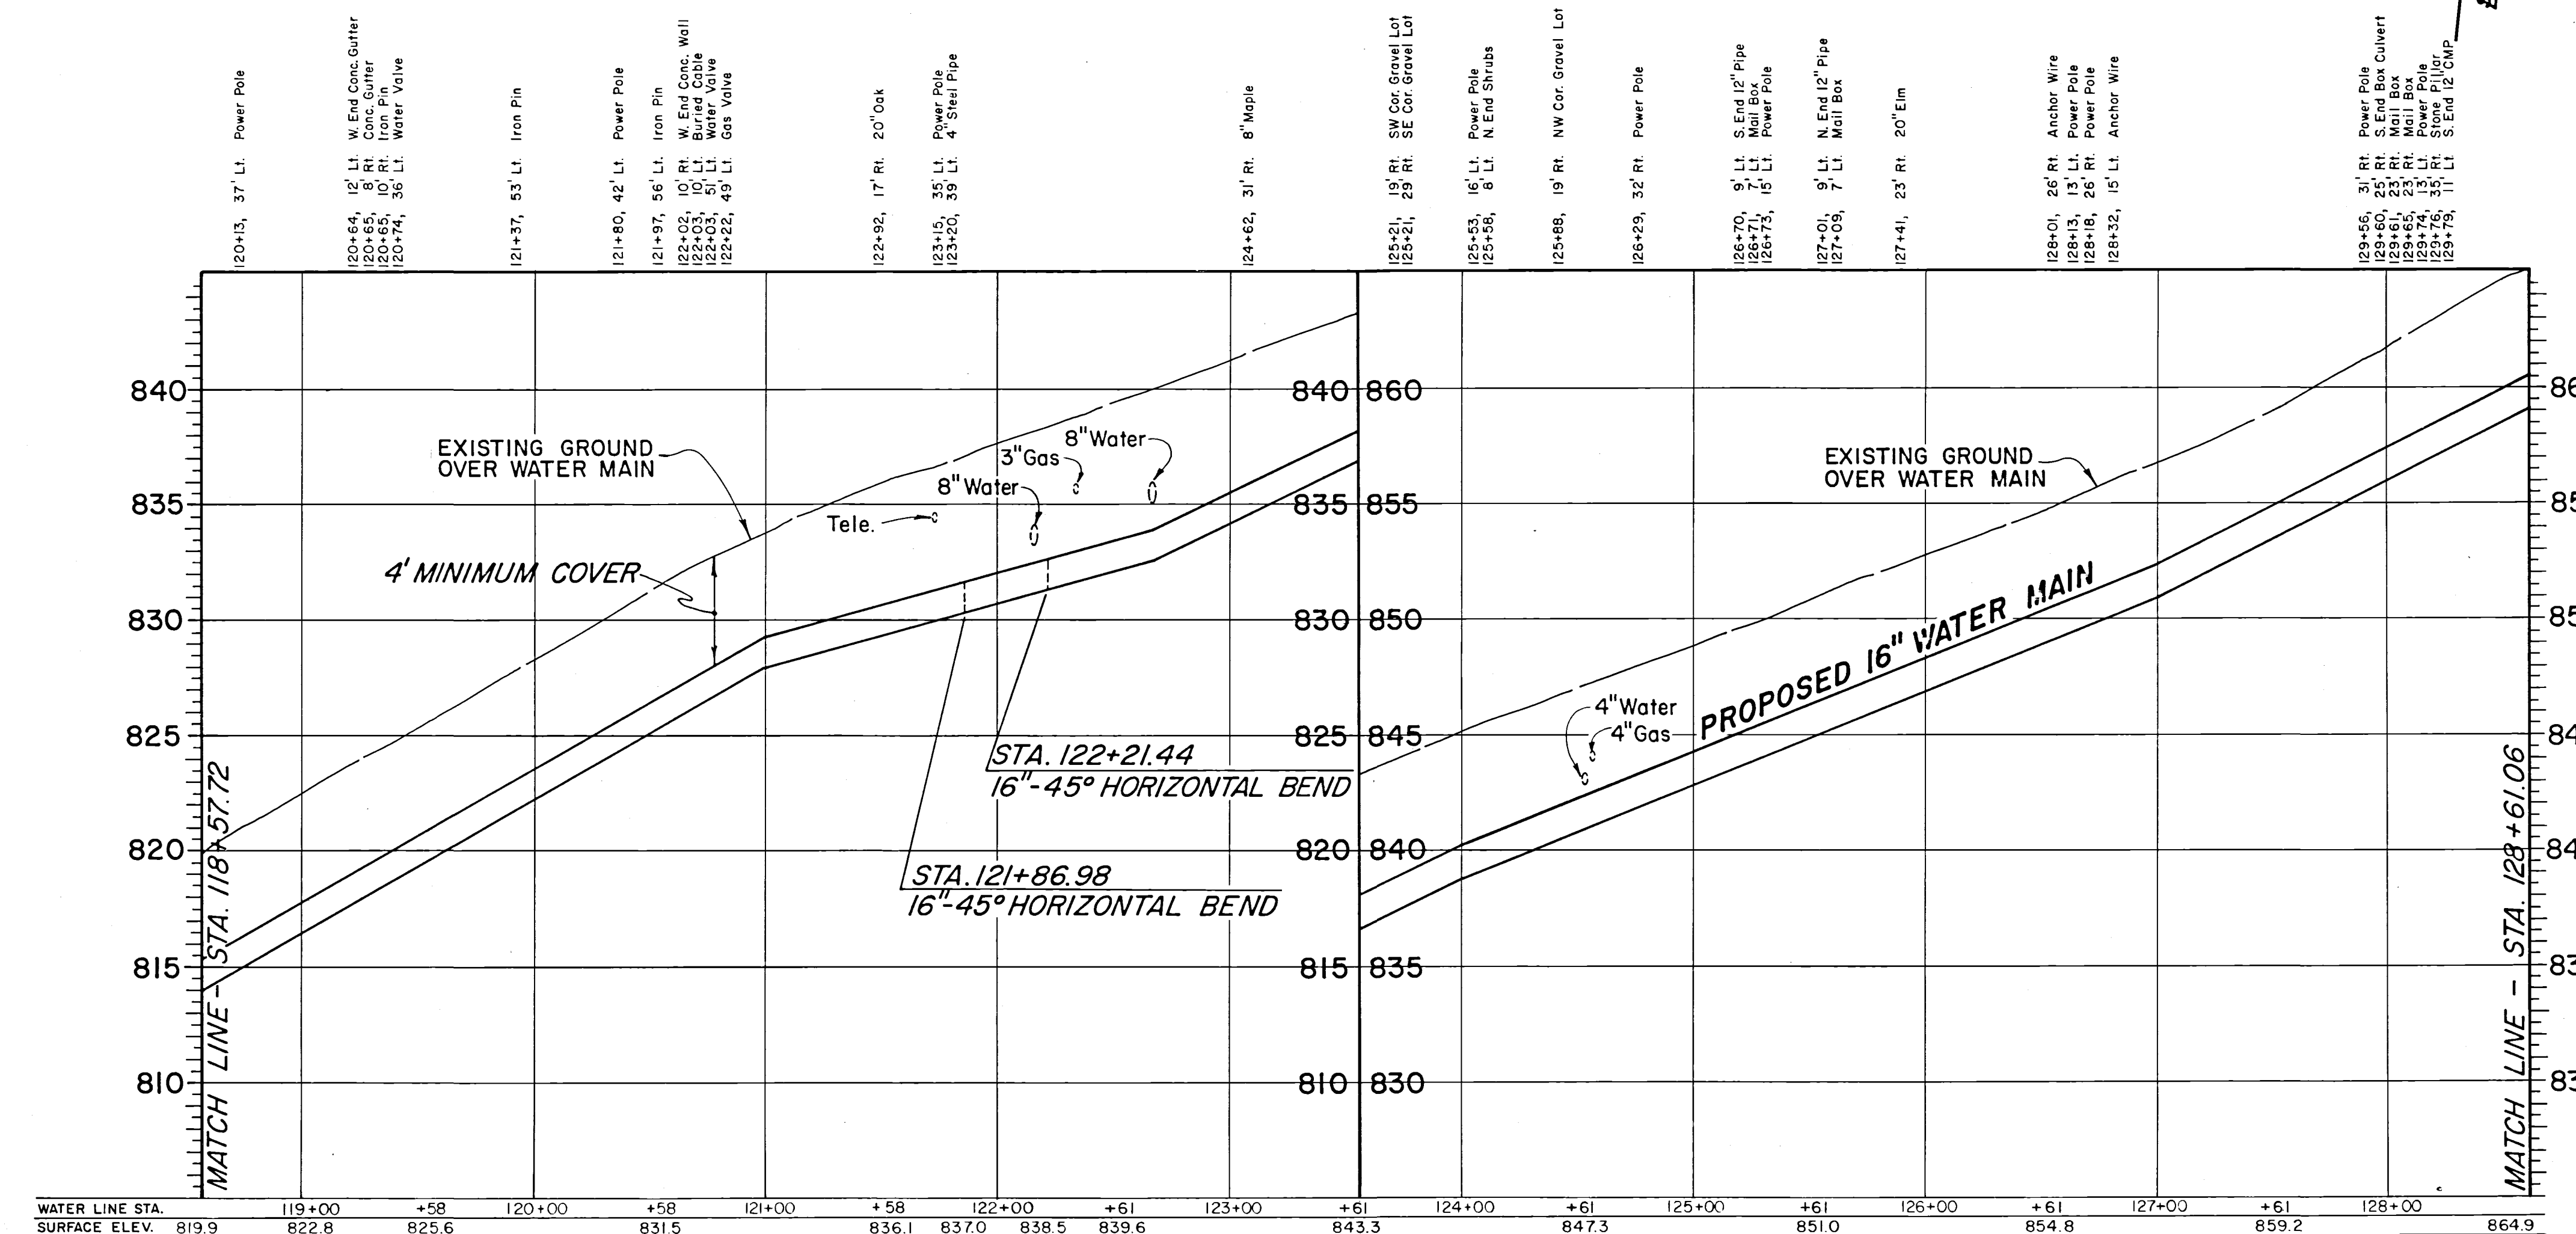
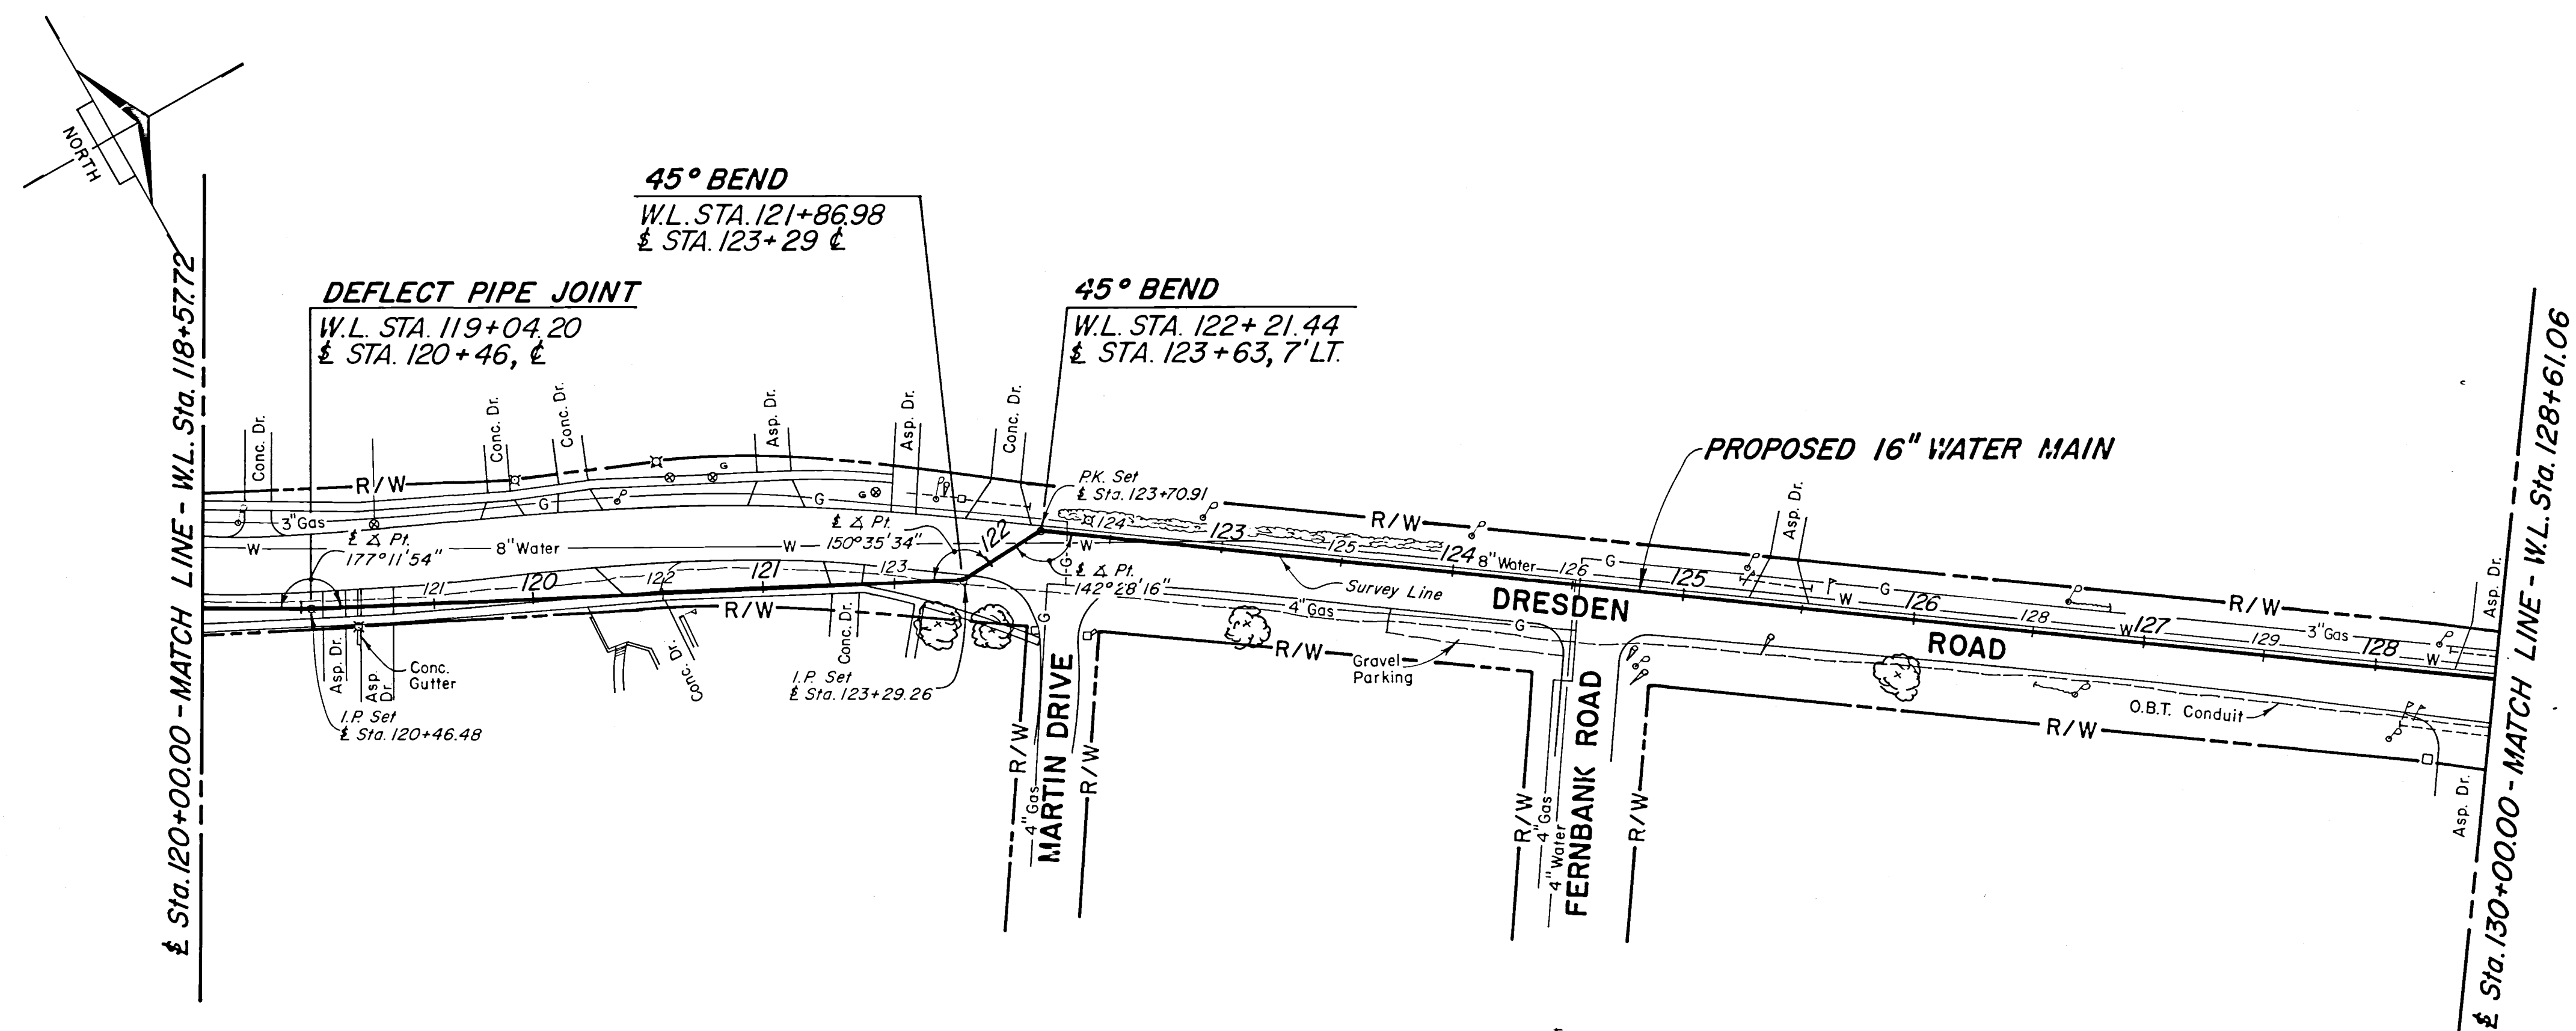
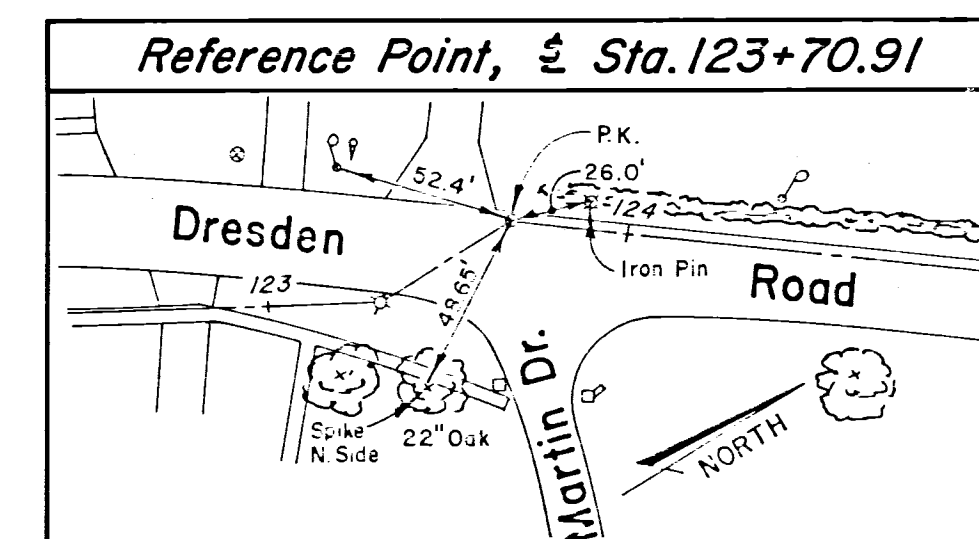


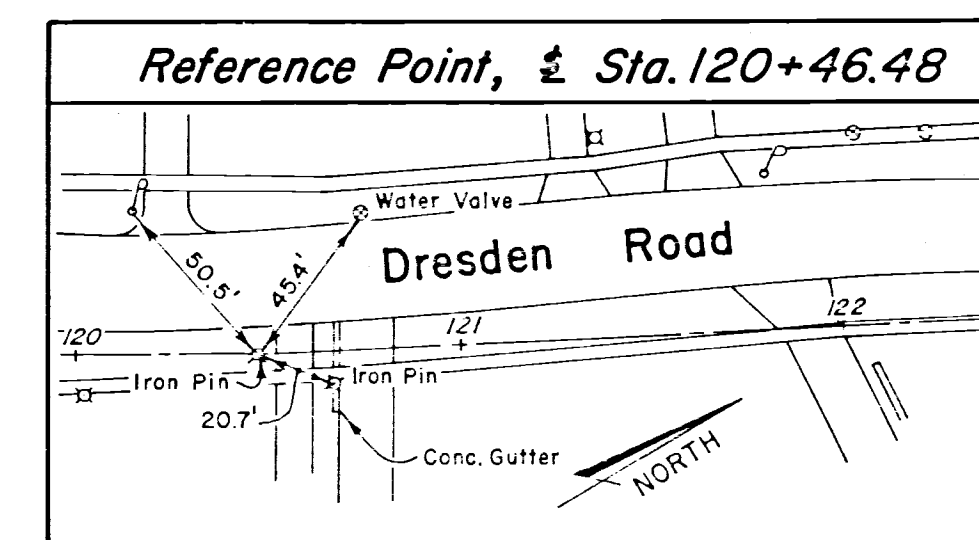

Scale Horizontal: 1"=50'
Vertical: 1"=5'

NOTE #1
All topographic information is located with respect to survey line stationing.

NOTE #2
No deflected pipe joint shall exceed 4° 30' or 17' of centerline deflection at 18 lineal feet.

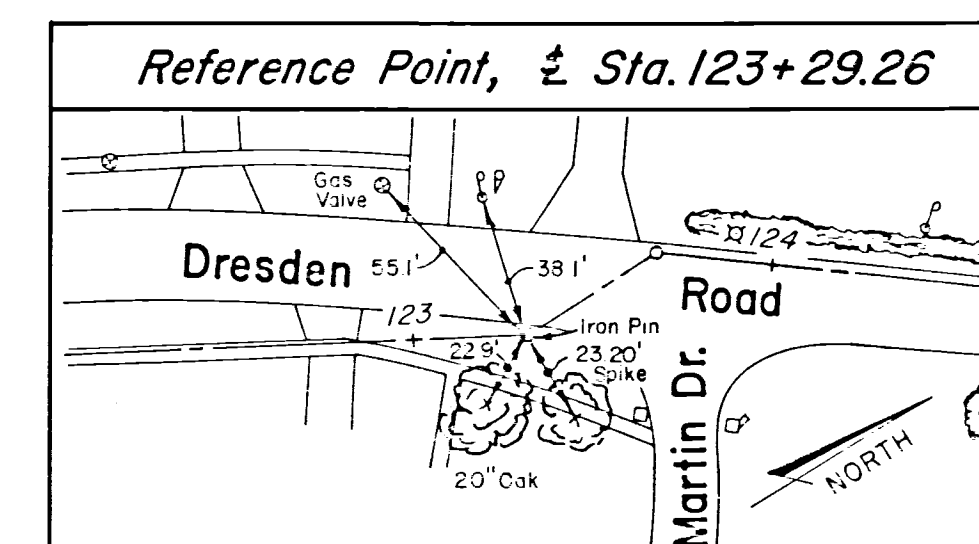

JOHN E. FOSTER AND ASSOCIATES, INC.
555 Buttles Avenue, Columbus, Ohio 43215

CITY OF ZANESVILLE, OHIO
CENTRAL - LINDEN - TAYLOR
WATER MAIN

16" WATER MAIN

DRESDEN ROAD
Sta. 118+57.72 to Sta. 128+61.06

DESIGNED	DRAWN	TRACED	CHECKED	REVIEWED	DATE	REVISED
D.P.K.	W.E.H.	W.E.H.	E.L.F.	J.E.F.	6-10-88	