


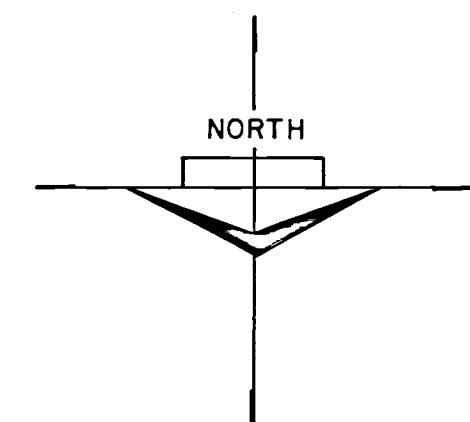


Sta. 140+00.00 - MATCH LINE - W.L. Sta. 138+60.37

16"x16"x16"x16" CROSS
W.L. STA. 141+40.67
Sta. 142+80.00 (See Detail "T")


1" AIR RELEASE
W.L. STA. 141+18
Sta. 142+67±, E

PROPOSED 16" WATER MAIN

CONNECT TO EXISTING
4" WATER LINE
W.L. STA. 148+10±
Sta. 149+49±, 10± RT.
(See Detail "U")

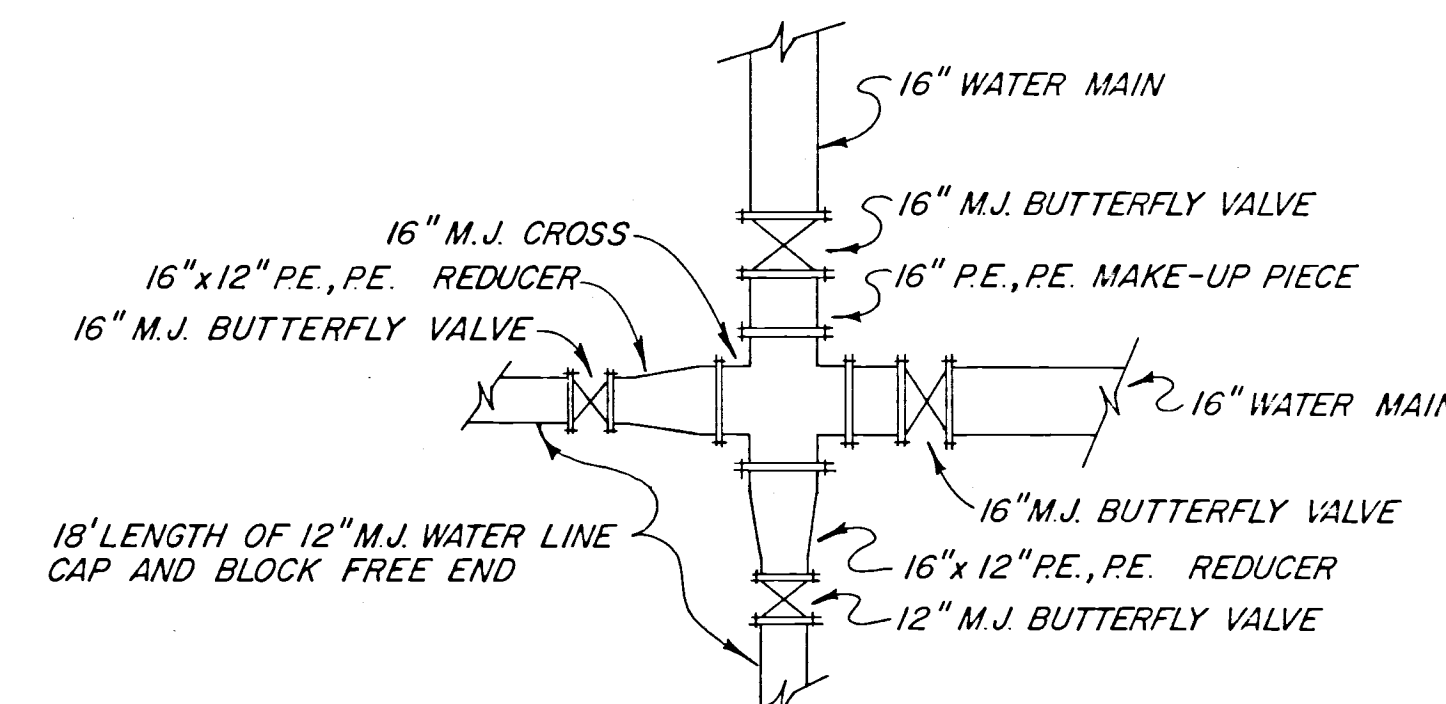

DETAIL "T"

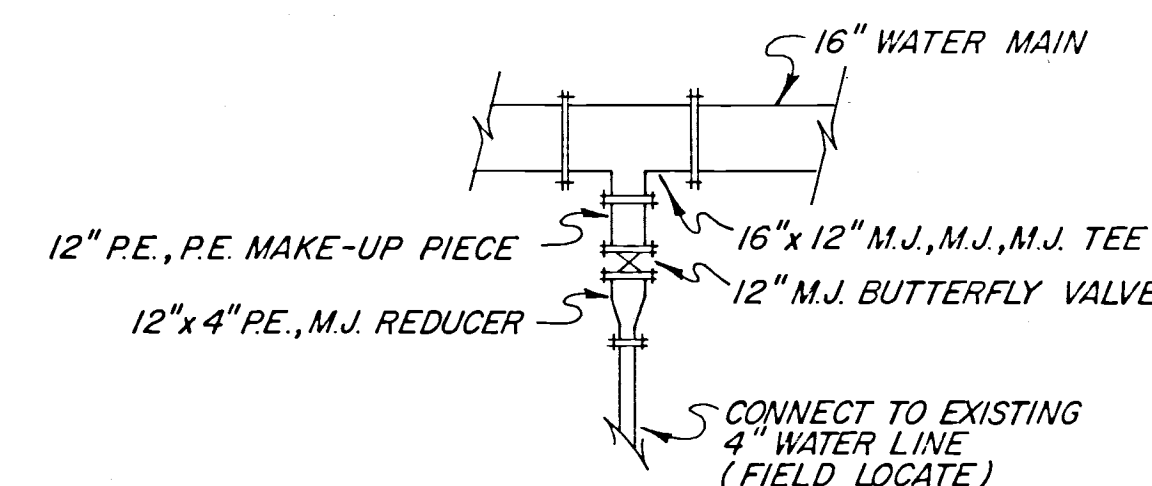

DETAIL "U"


Sta. 150+00.00 - MATCH LINE - W.L. Sta. 148+60.37

NOTE #1
All topographic information is located
with respect to survey line stationing.


NOTE #2
No deflected pipe joint shall exceed
4° 30' or 17' of centerline deflection
at 18 lineal feet.

NOTE #3
CAUTION: A telephone cable is buried
North of Military Road. No actual
location was confirmed.

Reference Point, Sta. 142+80.30

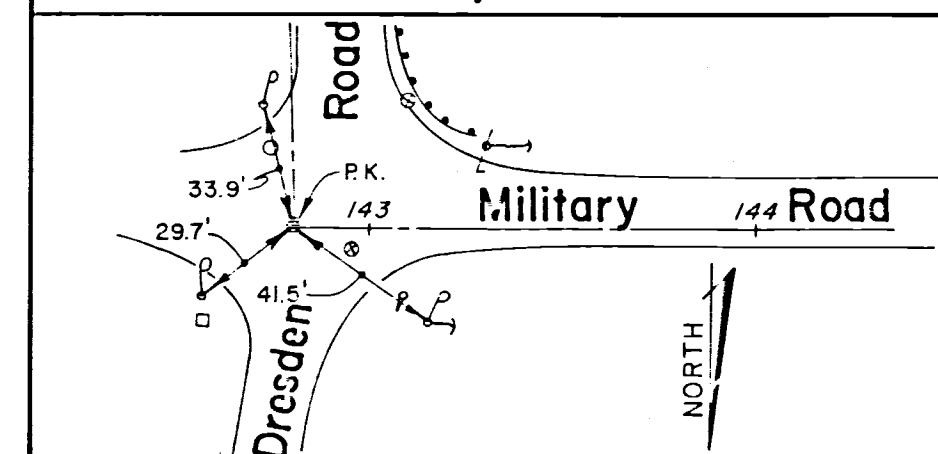

Reference Point, Sta. 147+00.00

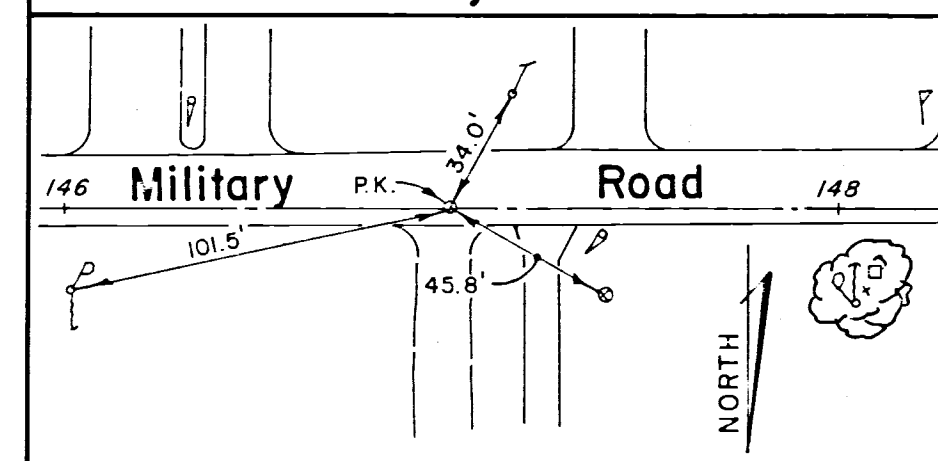

JOHN E. FOSTER AND ASSOCIATES, INC.
555 Buttrick Avenue, Columbus, Ohio 43215

CITY OF ZANESVILLE, OHIO
CENTRAL LINDEN TAYLOR
WATER MAIN

16" WATER MAIN
MILITARY / DRESDEN ROADS
Sta. 138+60.37 to Sta. 148+60.37

DESIGNED	DRAWN	TRACED	CHECKED	REVIEWED	DATE	REVISED
D.P.K.	W.E.H.	W.E.H.	E.L.F.	J.E.F.	6-10-88	

- BENCH MARK -
Railroad spike in North side of brace pole
at Southwest corner of Dresden Road
and Military Road.
Elev. 905.42

