

FINAL

PROJECT MAP

DEPT. OF THE ARMY
USING SERVICE CORPS OF ENGINEERS

LOCATION OF PROJECT

STATE OHIO
COUNTY MUSKINGUM
DIVISION OHIO RIVER
DISTRICT HUNTINGTON
ARMY AREA SECOND
13 MILES W. OF ZANESVILLE
15 MILES E. OF NEWARK

TRANSPORTATION FACILITIES

RAILROADS BALTIMORE & OHIO & PENNA
STATE ROADS ROUTE NOS. 146, 586 & 16
FEDERAL ROADS NONE
AIR LINES LAKE CENTRAL

ACQUISITION

TOTAL ACRES ACQUIRED

FEE

PUBLIC DOMAIN
USE PERMIT
TRANSFER
LEASE
LESSER INTERESTS

DISPOSAL

TOTAL ACRES DISPOSED OF

SOLD

PUBLIC DOMAIN
USE PERMIT
TRANSFERRED
LEASES TERMINATED
LESSER INTERESTS
REASSIGNED
OTHER

LEGEND

EXCEPT FOR THE SPECIAL SYMBOLS SHOWN BELOW MAP SYMBOLS ARE STANDARD IN ARMY MAP SERVICE TECHNICAL MANUAL NO. 33.

RESERVATION LINE
RESERVATION LINE (Actual Survey)
TRACT BOUNDARY LINE
TRACT NUMBER
CONTOUR LINE
DISPOSAL
INTERIOR FEE TAKING LINE

ACQUISITION AUTHORIZATION

PUBLIC LAW NO. 781, 28 JUNE 1958, 70 STAT. 1000 (10 M. No. 11)

SEGMENT "G"

U. S. ARMY ENGINEER DISTRICT HUNTINGTON
CORPS OF ENGINEERS
OHIO RIVER DIVISION

REAL ESTATE




DILLON LAKE
LICKING RIVER

DRAWN BY E. G. MOULKA
CHECKED BY J. L. THOMPSON
SUBMITTED BY W. M. G. MOULKA
RECOMMENDED BY
CHIEF ACQUISITION BR.
APPROVED BY
CHIEF OF ENGINEERS DISTRICT HUNTINGTON
OFFICE, CHIEF OF ENGINEERS, WASHINGTON 25, D. C.
AUDITED OCE APPROVED 6-30-72
INSTALLATION OF PROJECT NO. HUNT-2-0002
DATE FEB. 1958
SCALE IN FEET
1" = 100'
SHEET 7 OF 16 DRAWING NO.

TRACT REGISTER OF ACQUISITION AFTER 1 JAN. 1943					REMARKS	
TRACT NO.	LAND OWNER	ACREAGE		FEE	EASMT	LEASED AUTH.
G-700	DOROTHY P. VICKERS STARLING	0.74		0.74		4-18-58
G-701	FREDA J. BENNETT	1.92		1.92		
G-703	KENNETH S. CRAWMER, ET UX	0.27		0.27		4-18-58
G-704	PAUL L. DAWSON, ET UX	0.48		0.48		
G-705	LEON P. MEULEY	0.40		0.40		
G-706	HARRY H. SECKMAN	0.80		0.80		
G-707	MARGARET SIMPSON	0.80		0.80		
G-708	MARGARET R. SIMPSON	0.20		0.20		
G-709	ALVA L. SIMPSON & MARGARET SIMPSON	0.10		0.10		
G-710	RUTH WILE MAGEWATER	0.20		0.20		4-18-58
G-712	ESTHER H. ROSS, ET VIR	0.80		0.80		
G-713	PAUL E. RECTOR, ET UX	0.40		0.40		
G-714	ROLLAND C. ANDREY, ET UX	0.40		0.40		
G-715	WALTER E. DITTER	0.20		0.20		
G-716	TOWNSHIP THIRTEEN OF LICKING TOWNSHIP MUSKINGUM COUNTY, OHIO	0.20		0.20		
G-717	LEO CAYNOR	0.40		0.40		
G-718	W. EDGAR HILL, ET AL	0.41		0.41		
G-719	ROY C. RITTEHOUSE	0.70		0.70		
G-720	DOLLIE M. VAN VOORHIS BLACK	0.20		0.20		
G-721	DOLLIE M. VAN VOORHIS BLACK	0.31		0.31		
G-723	FANNIE FISHER LEMERT	0.20		0.20		
G-724	VERNON C. CROWN, ET UX	0.20		0.20		
G-725	OSCAR AMENDE	0.20		0.20		
G-726	DYSON R. MASSENGILL, ET UX	0.40		0.40		
G-727	WALTER E. DITTER	0.20		0.20		
G-728	CORTIS E. SULE, ET UX	0.20		0.20		
G-729	GRANDE NUMBER 1893	0.20		0.20		
G-730	ILL SHAKLEY, ET UX	0.60		0.60		
G-731	G. H. HOLMAN	0.40		0.40		
G-732	TOWNSHIP THIRTEEN OF LICKING TOWNSHIP MUSKINGUM COUNTY, OHIO	0.30		0.30		
G-735	BEN H. TUNIS, ET UX	0.22		0.22		
G-737	ALFRED W. CHEPMAN, ET UX	0.48		0.48		
G-738	PHILLIP RILEY, ET AL	0.12		0.12		
G-739	KENNETH E. YOUNG	0.20		0.20		
G-740	CHARLES FREEDRICK	0.20		0.20		
G-741	ROBERT H. SHOOK, ET UX	0.40		0.40		
G-742	MAUDE DAWSON	0.20		0.20		
G-743	MELVIN MAYFIELD	0.20		0.20		
G-744	J. L. CRAWMER	0.20		0.20		
G-745	CHARLES D. DARDNER, TRUSTEE	0.20		0.20		
G-746	THOMAS OF LICKING TOWNSHIP MUSKINGUM COUNTY, OHIO	0.20		0.20		
G-747	MARY R. JONES	0.66		0.66		
G-748	DOLLIE M. VAN VOORHIS BLACK	0.13		0.13		
G-749	CHARLES F. BRAUNING	0.20		0.20		
G-750	LIZZIE MONTGOMERY	0.48		0.48		
G-751	C. H. SETTLES, ET AL	1.01		1.01		
G-753	GLADYS M. SETTLES	0.20		0.20		
G-754	FANNIE FISHER LEMERT	0.62		0.62		
G-755	P. L. LENDX, ET UX	0.60		0.60		
G-756	WALTER COMPTON, ET UX	0.18		0.18		
G-757	RAY BENSHERE, ET UX	0.22		0.22		
G-758	HELEN BENSHERE	0.20		0.20		
G-759	C. H. SETTLES	0.08		0.08		
G-760	ORVILLE E. WEAKLEY, ET AL	0.32		0.32		
G-761	ELMER ELONGFELLOW, ET UX	0.40		0.40		
G-762	HARRY H. SECKMAN	0.40		0.40		
G-763	NELLIE EVAN	0.18		0.18		
G-764	HUGH J. SHOPE, ET UX	0.22		0.22		
G-765	L. L. SHAKLEY, ET UX	0.20		0.20		
G-766	HARRY H. SECKMAN	0.40		0.40		
G-767	DANIEL VAN VOORHIS JR. AND BESSIE BELL VAN VOORHIS	0.80		0.80		
G-768	HERMAN R. HOWARD, ET UX	0.41		0.41		
G-769	EARL C. HITTLE, ET UX	0.32		0.32		
G-771	RAY S. FRAZIER	0.03		0.03		4-18-58
G-772	RAY S. FRAZIER	0.19		0.19		
G-773	RAY S. FRAZIER	0.07		0.07		
G-774	RAY S. FRAZIER	0.20		0.20		
G-775	RAY S. FRAZIER	0.03		0.03		
G-776	RAY S. FRAZIER	0.21		0.21		
G-777	RAY S. FRAZIER	0.08		0.08		
G-778	RAY S. FRAZIER	0.23		0.23		
G-779	ESTHER B. ROSS, ET VIR	0.17		0.17		
G-780	SEE NOTE #	12.91		12.91		

NOTE: The boundary of this Segment was compiled from deed descriptions, and the plat of the plan of Nashport as recorded in Deed volume "I" at page 265 in the records of Muskingum County, Ohio.

NOTE: Mapping of the land depicted on this sheet was performed by Aero Service Corporation, 200 East Courtyard Street, Philadelphia 20, Pa., under Contract No. DA-46-022-CIVENG-58-49

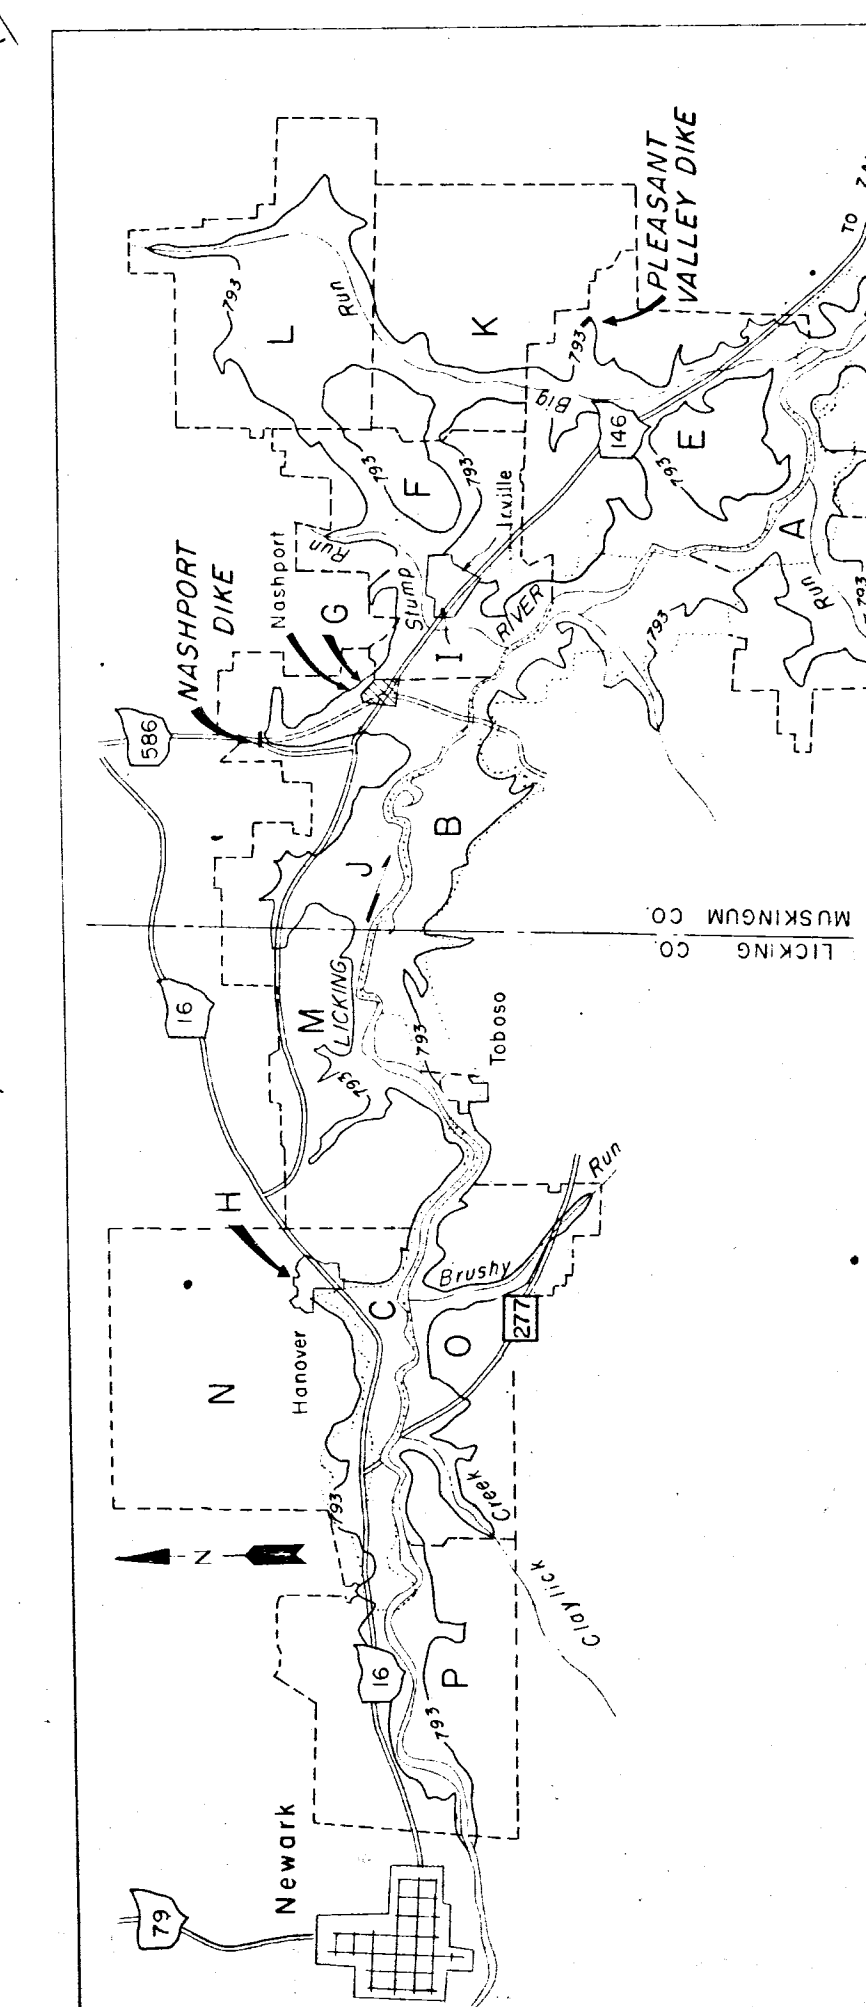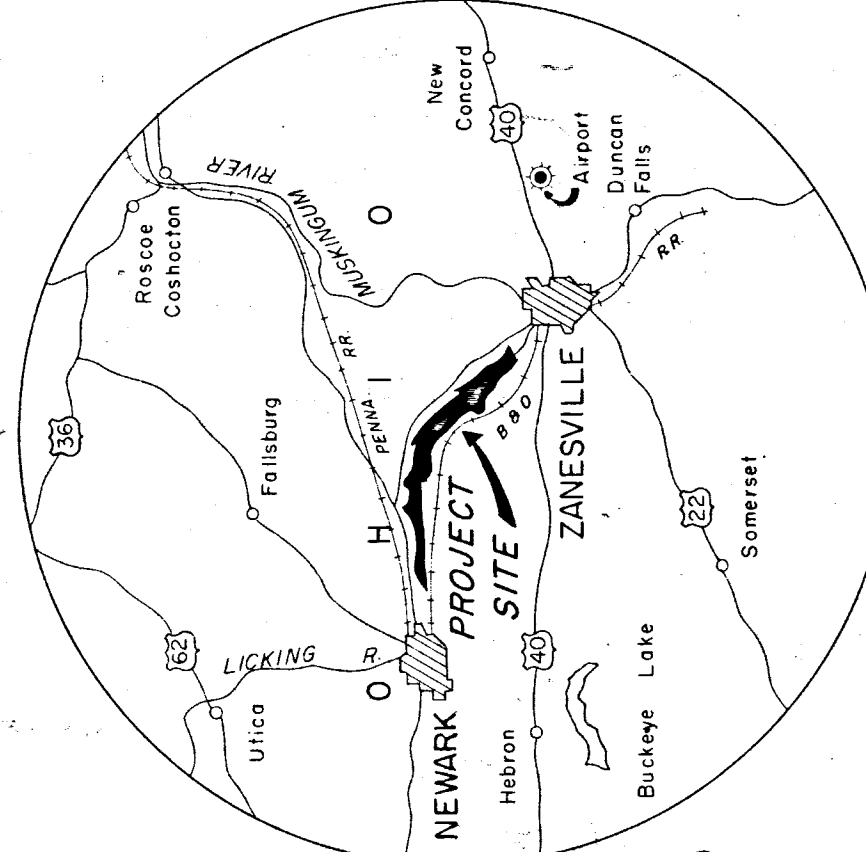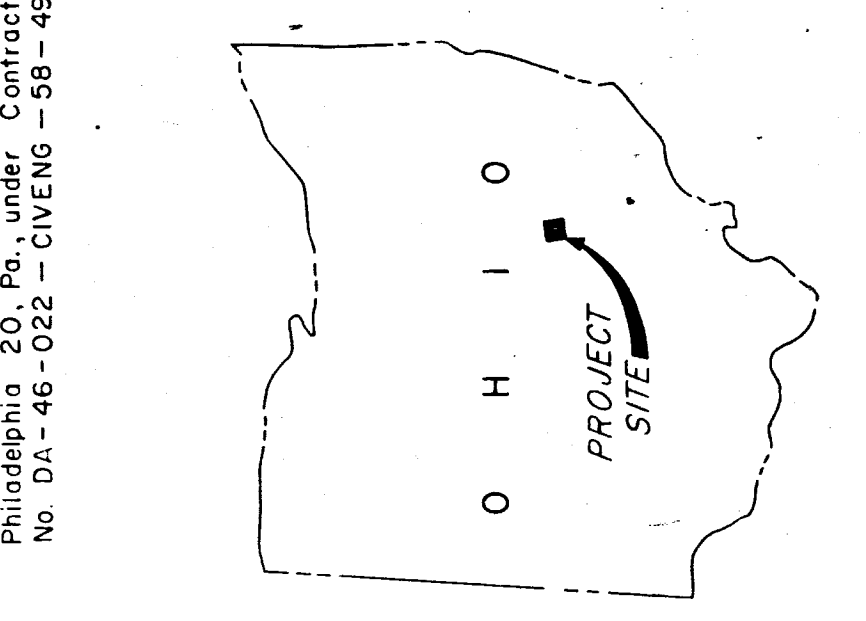

SECTION 1

SECTION 2

SEGMENT "J"

SEGMENT "F"

SEGMENT "G"

VILLAGE OF NASHPORT
MUSKINGUM COUNTY
LICKING TOWNSHIP
OHIO

STATE INDEX

VICINITY MAP

SEGMENT INDEX