


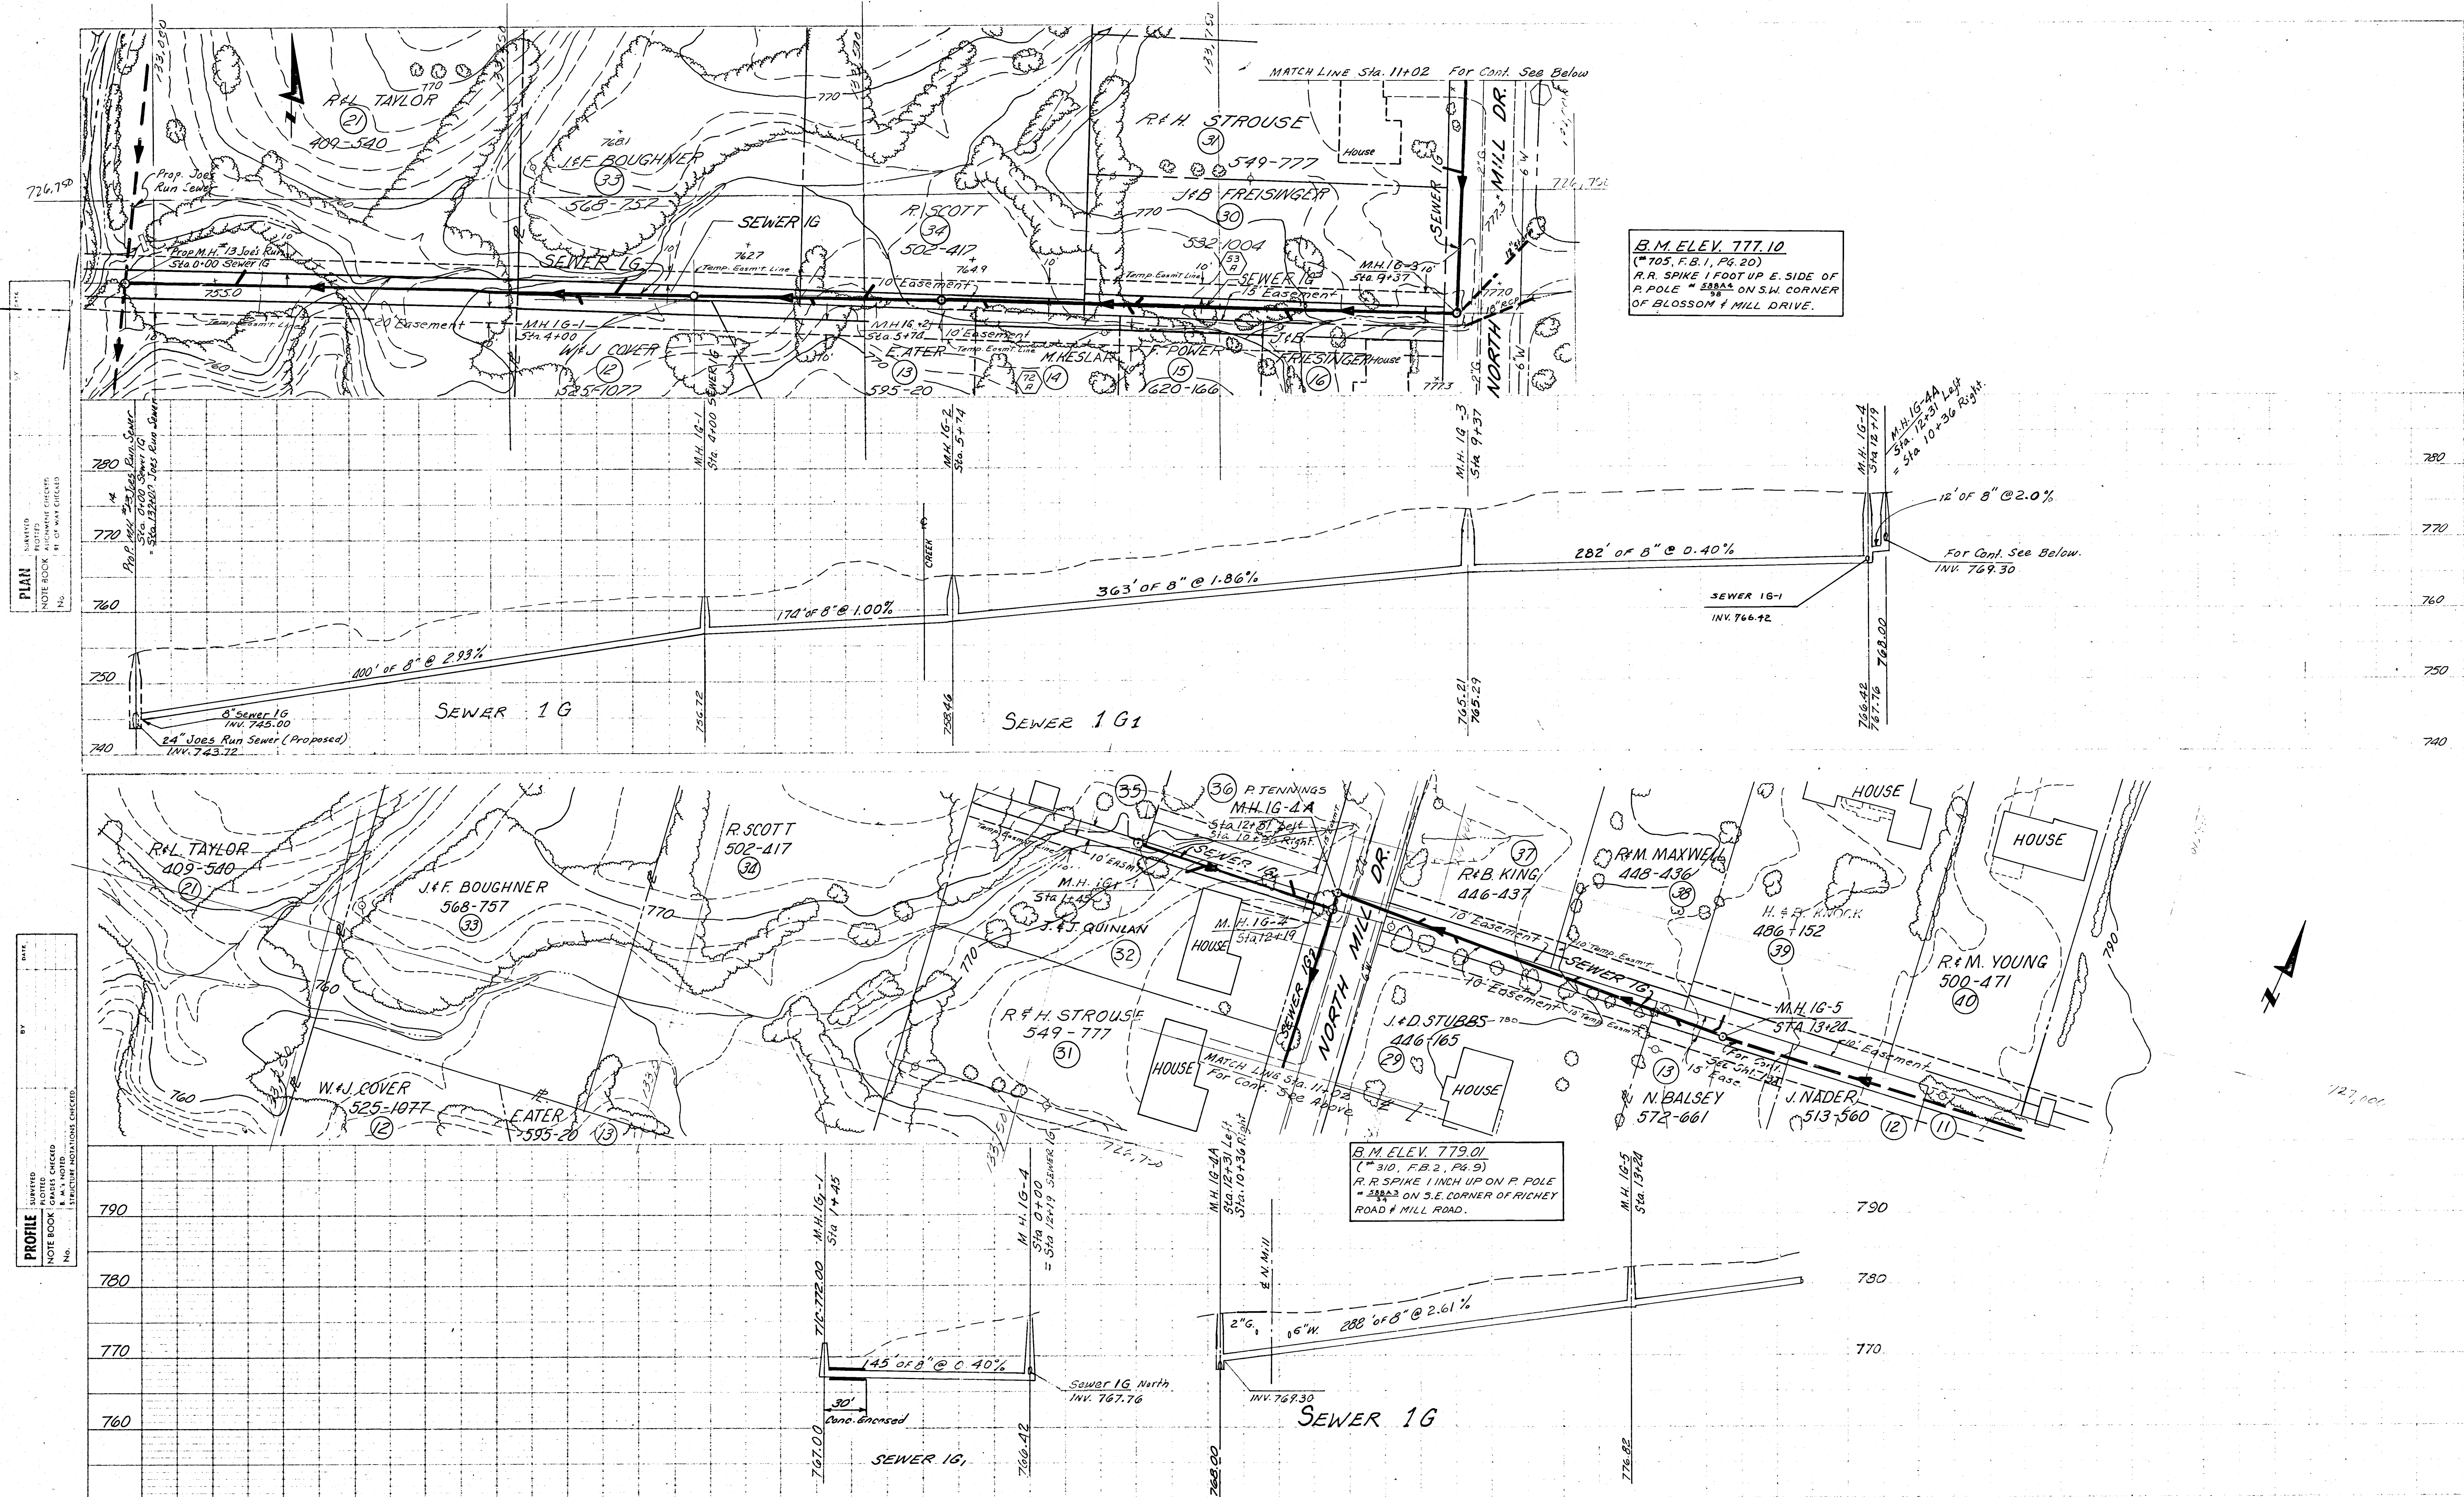

PLAN
SURVEYED
NOTED
NOTE BOOK
E. A. L. NOTED
STRUCTURE NOTATIONS CHECKED

PROFILE
SURVEYED
NOTED
NOTE BOOK
E. A. L. NOTED
STRUCTURE NOTATIONS CHECKED