


PLAN
 SURVEYED
 NOTED
 NOTE BOOK
 ALIGNMENT CHECKED
 NO. OF WAY CHECKED

PROFILE
 SURVEYED
 NOTED
 NOTE BOOK
 GRADES CHECKED
 NO. OF WAY CHECKED

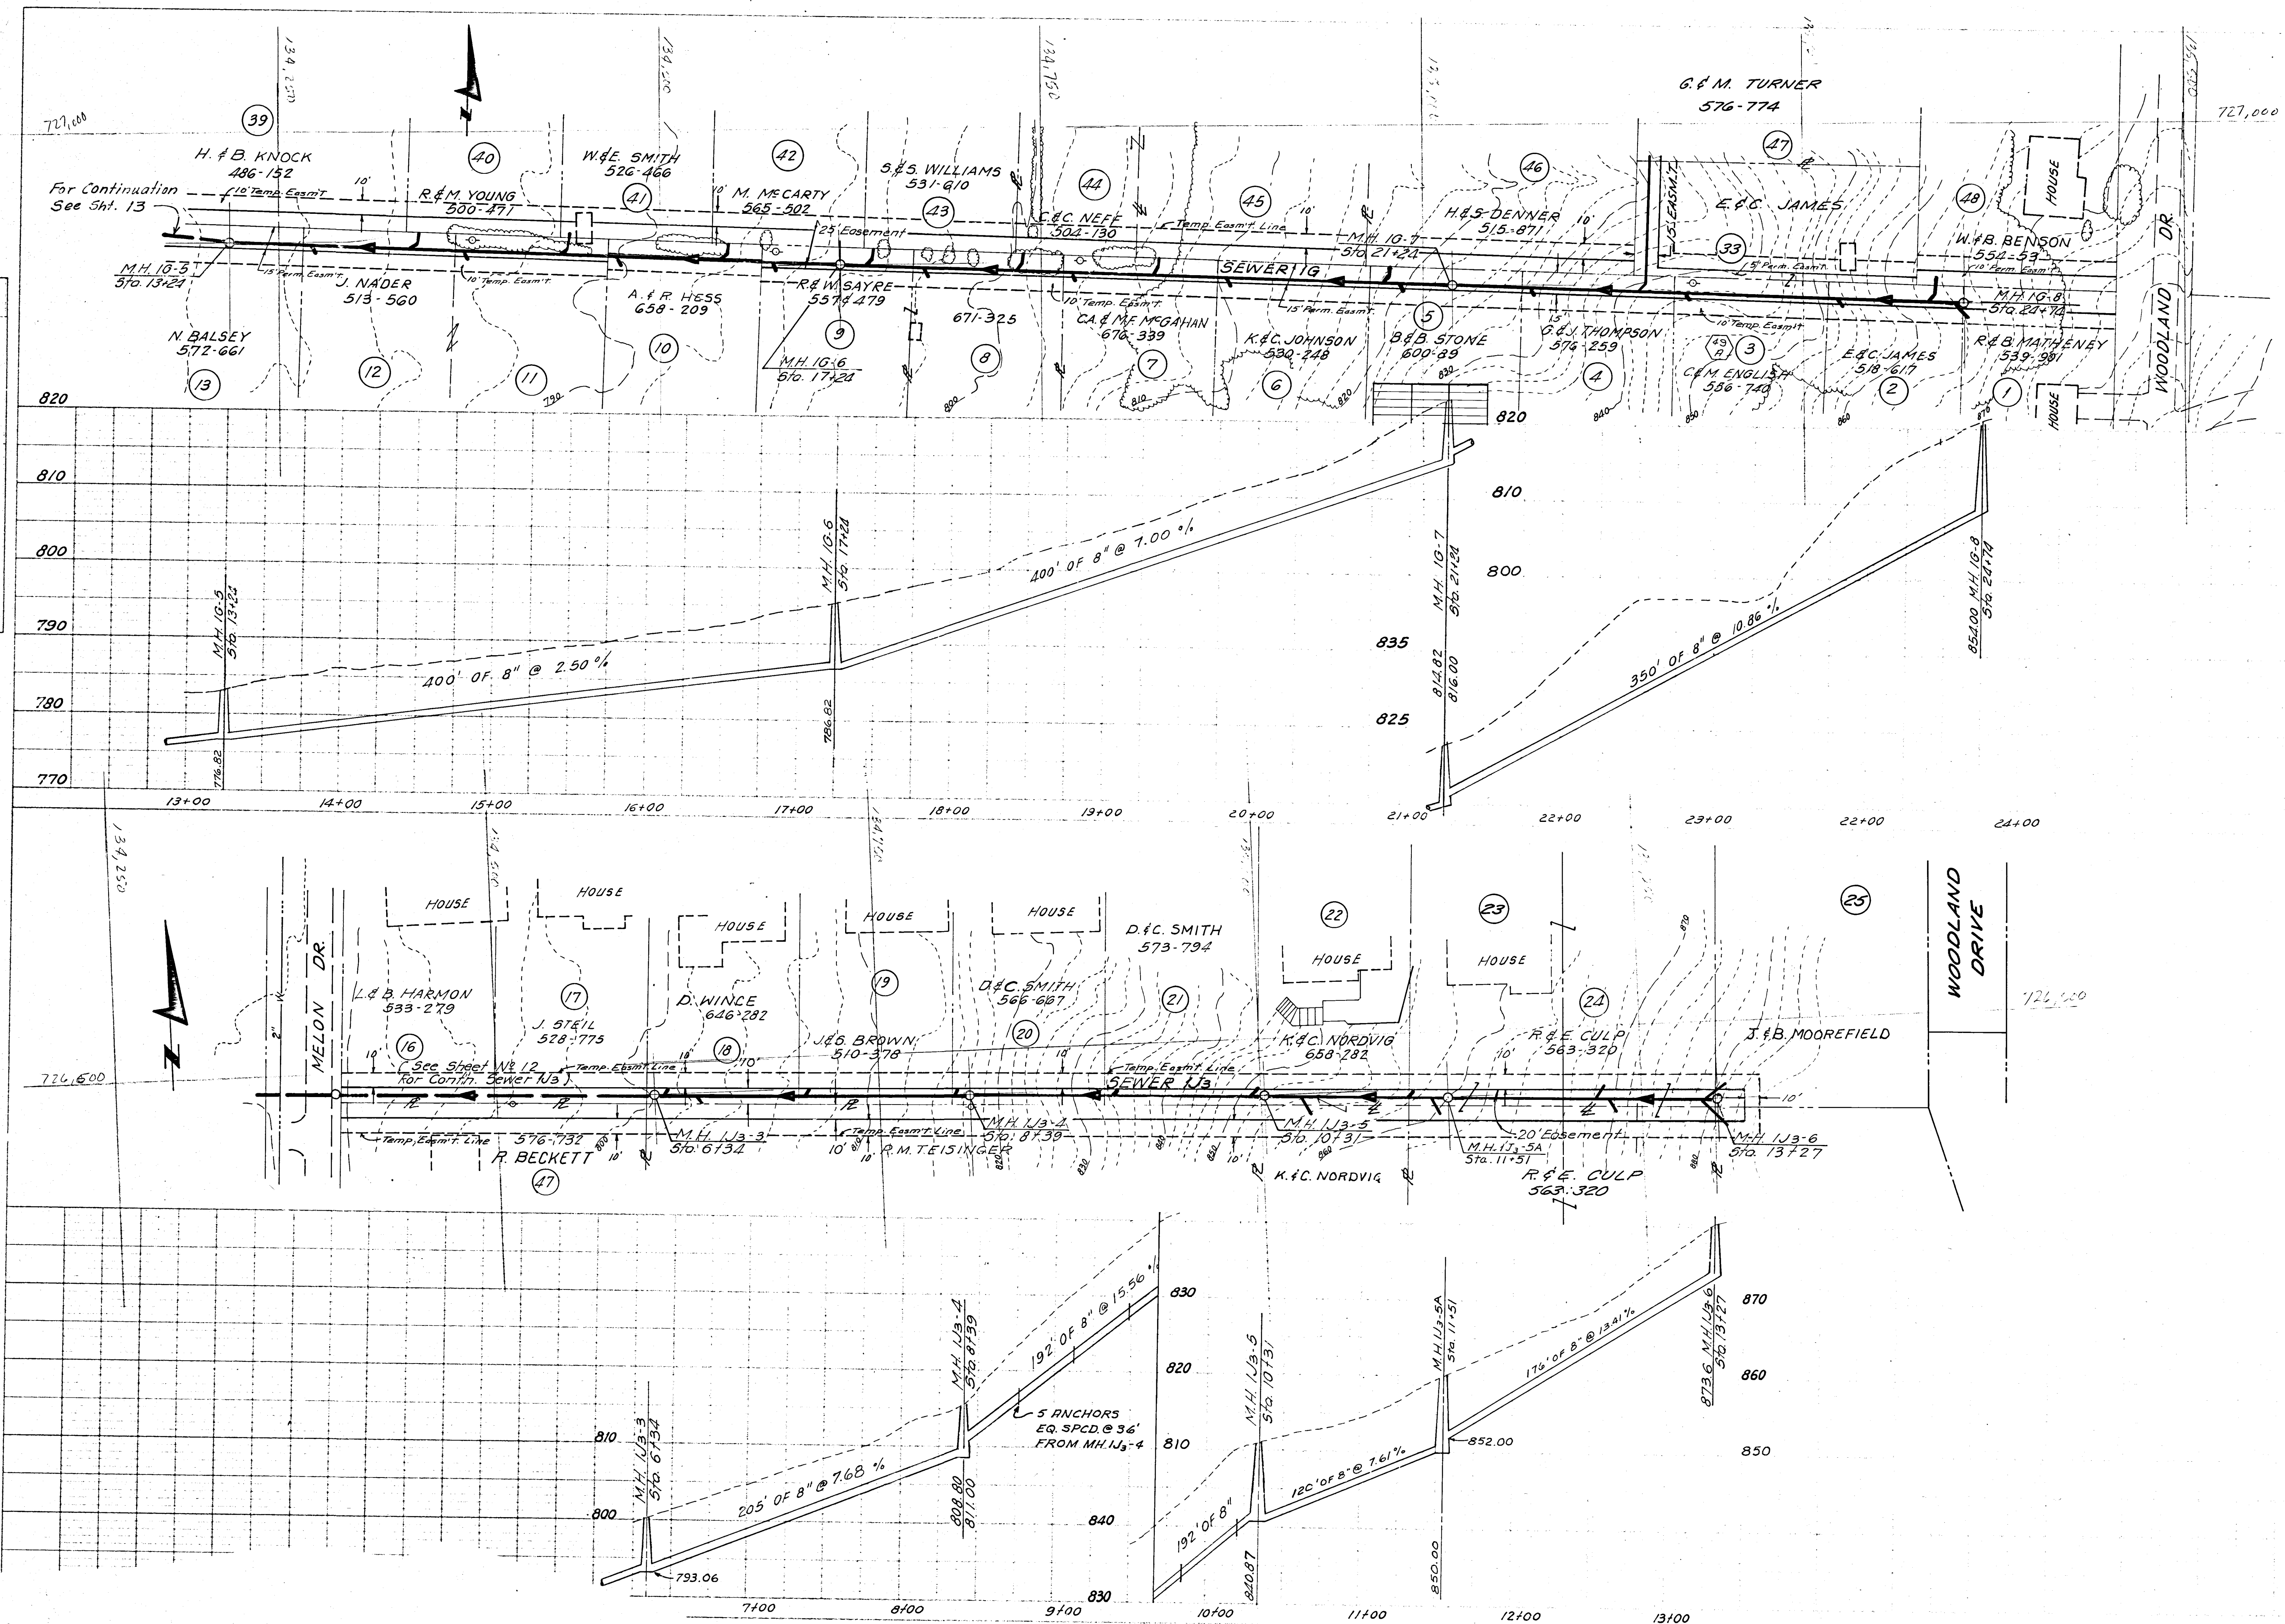

B.M. ELEV. 894.36
 ("100, F.B. 1, PG. 19)
 R.R. SPIKE 1 FOOT UP W. SIDE OF
 P. POLE " 8888 AT BLOSSOM
 & WOODLAND DR. ON THE E. SIDE.