


DATE: _____ BY: _____
 IAN
 NOTE BOOK
 NO. _____

DATE: _____ BY: _____
 PROFILE
 NOTE BOOK
 NO. _____


COLONY NORTH
 P.B. 14, Pg. 79

Utility easements for Colony North,
 The Woodlands and Waters Edge
 Apartments are created by the
 Declaration of Covenants and
 Restrictions for Colony North,
 As recorded in D.B. 747 P. 139

**END PROJECT
 CONSTRUCTED
 BY OTHERS**
**BEGIN
 PROJECT
 STA. 25+82**

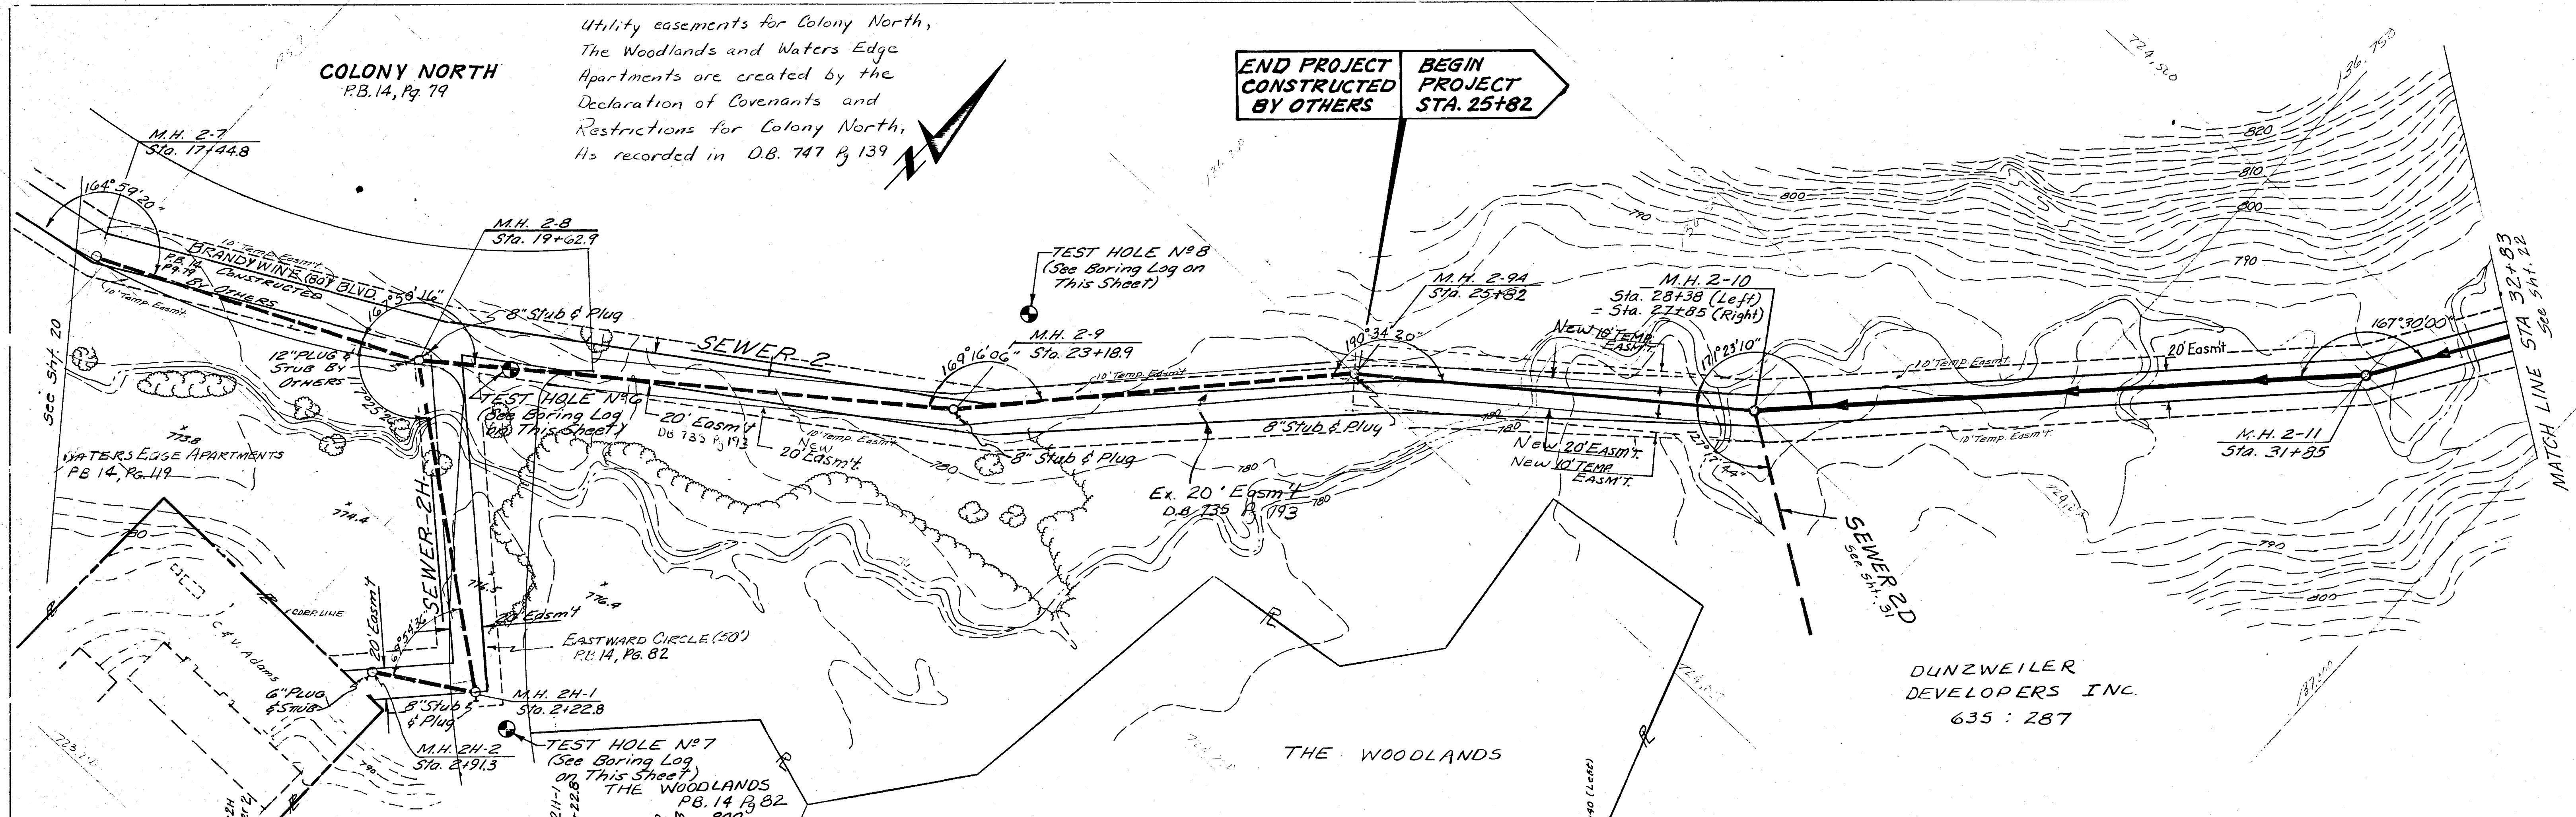

DUNZWEILER
 DEVELOPERS INC.
 635 : 287

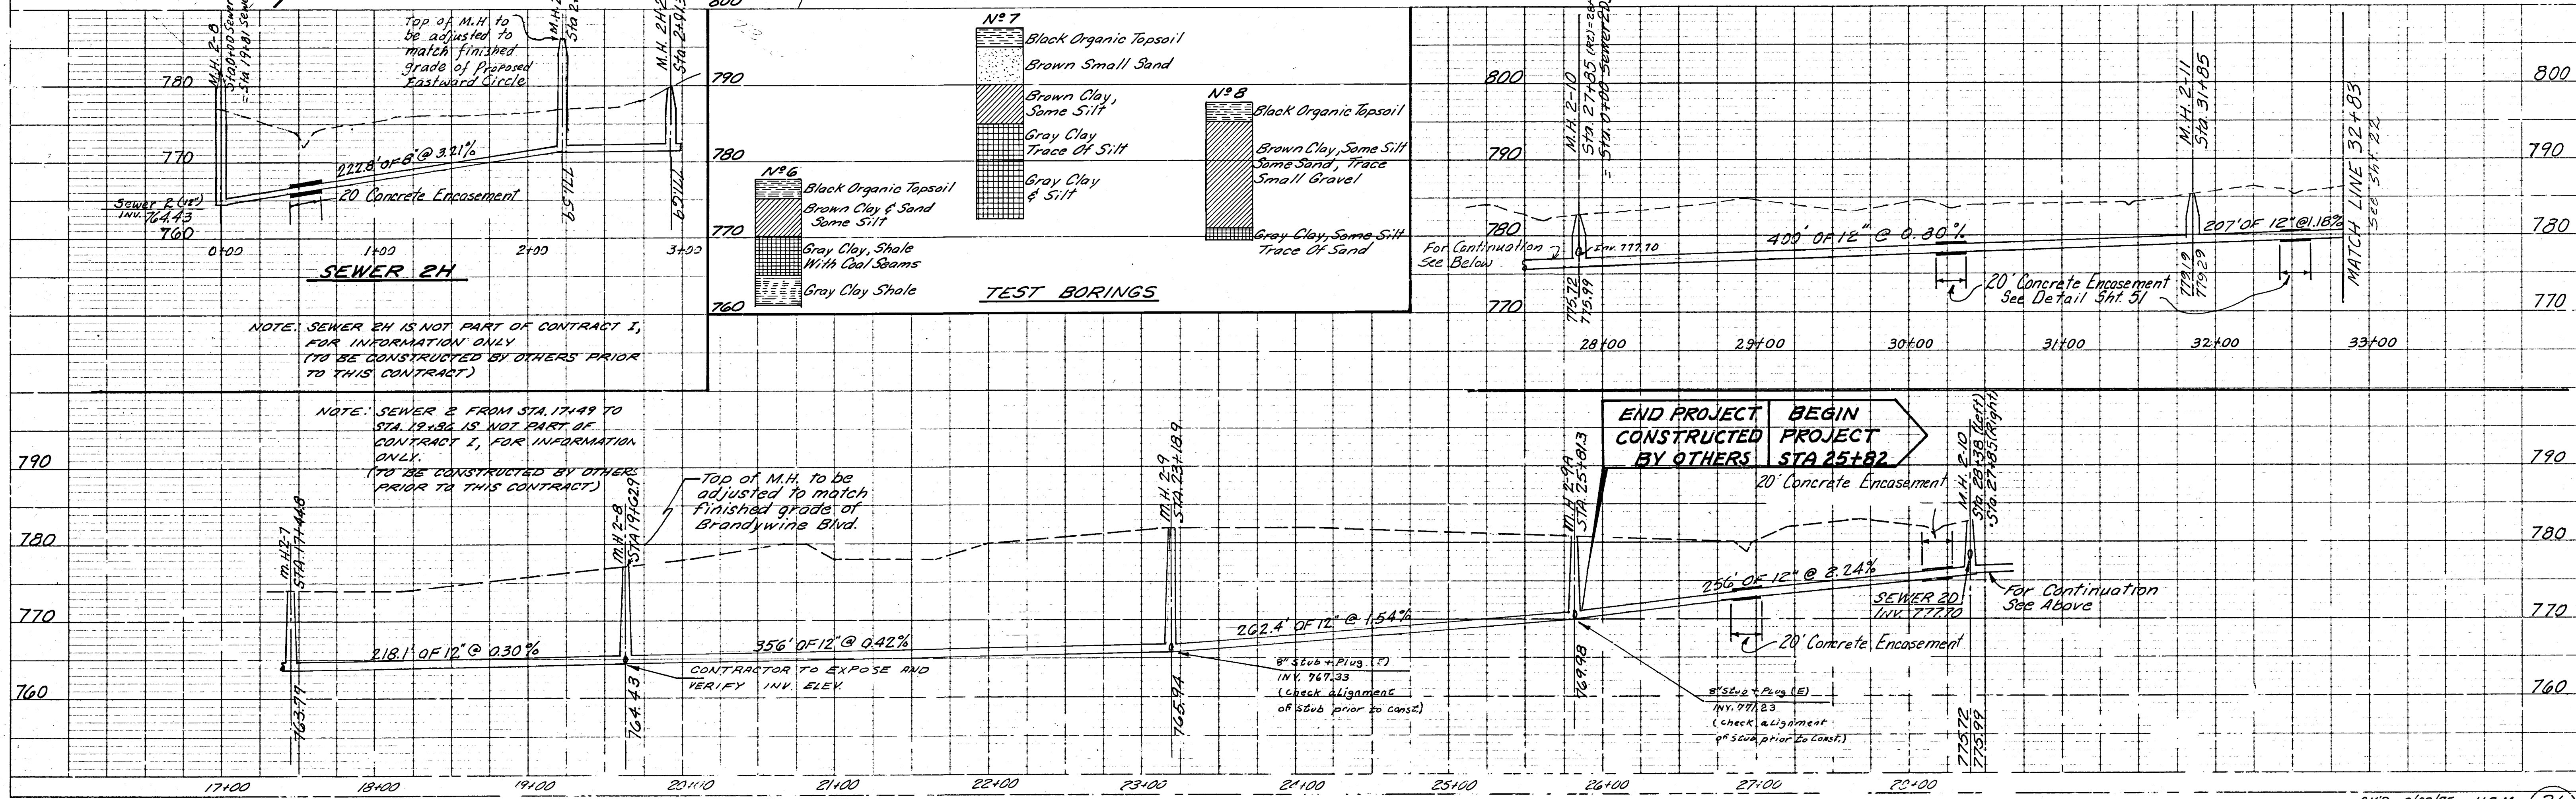

NOTE: SEWER 2H IS NOT PART OF CONTRACT 1,
 FOR INFORMATION ONLY
 (TO BE CONSTRUCTED BY OTHERS PRIOR
 TO THIS CONTRACT)

NOTE: SEWER 2 FROM STA. 17+49 TO
 STA. 19+82 IS NOT PART OF
 CONTRACT 1, FOR INFORMATION
 ONLY.
 (TO BE CONSTRUCTED BY OTHERS
 PRIOR TO THIS CONTRACT)

Top of M.H. to be
 adjusted to match
 finished grade of
 Brandywine Blvd.

CONTRACTOR TO EXPOSE AND
 VERIFY INV. ELEV.

**END PROJECT
 CONSTRUCTED
 BY OTHERS**
**BEGIN
 PROJECT
 STA 25+82**

For Continuation
 See Above