


PLAN
 SURVEYED
 NOTE BOOK
 DATE
 BY
 CHECKED
 REVISIONS
 NO.

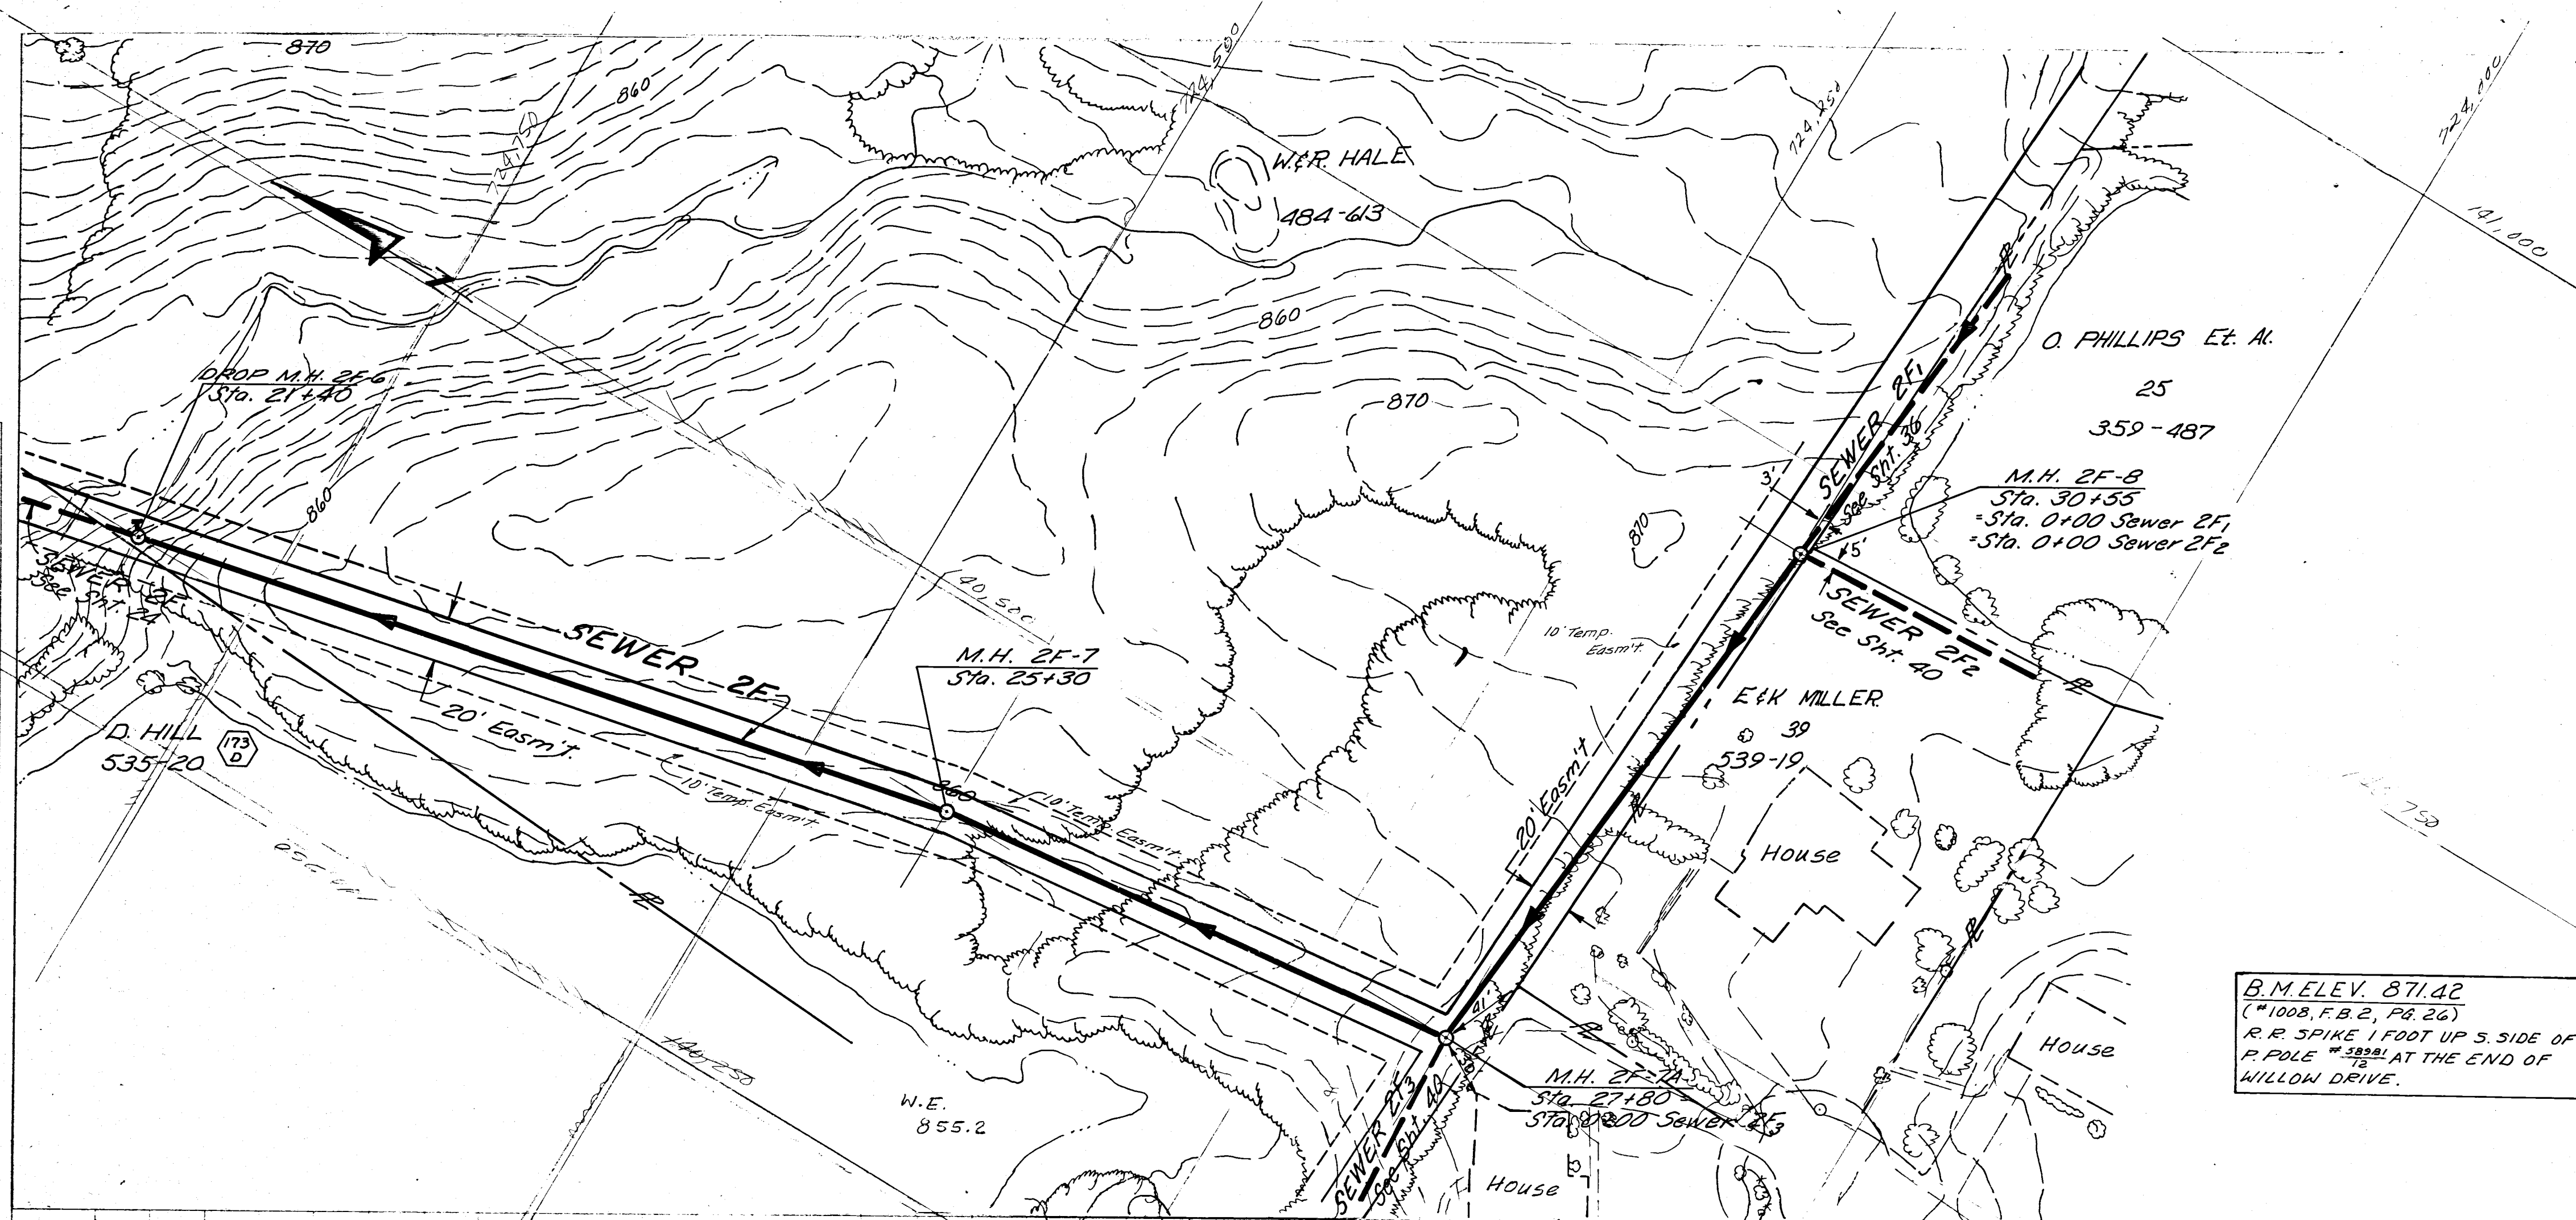

B.M. ELEV. 871.42
 ("1008, F.B. 2, Pg. 26")
 R.R. SPIKE 1 FOOT UP S. SIDE OF
 P. POLE "388" AT THE END OF
 WILLOW DRIVE.

PROFILE
 SURVEYED
 NOTE BOOK
 DATE
 BY
 CHECKED
 REVISIONS
 NO.

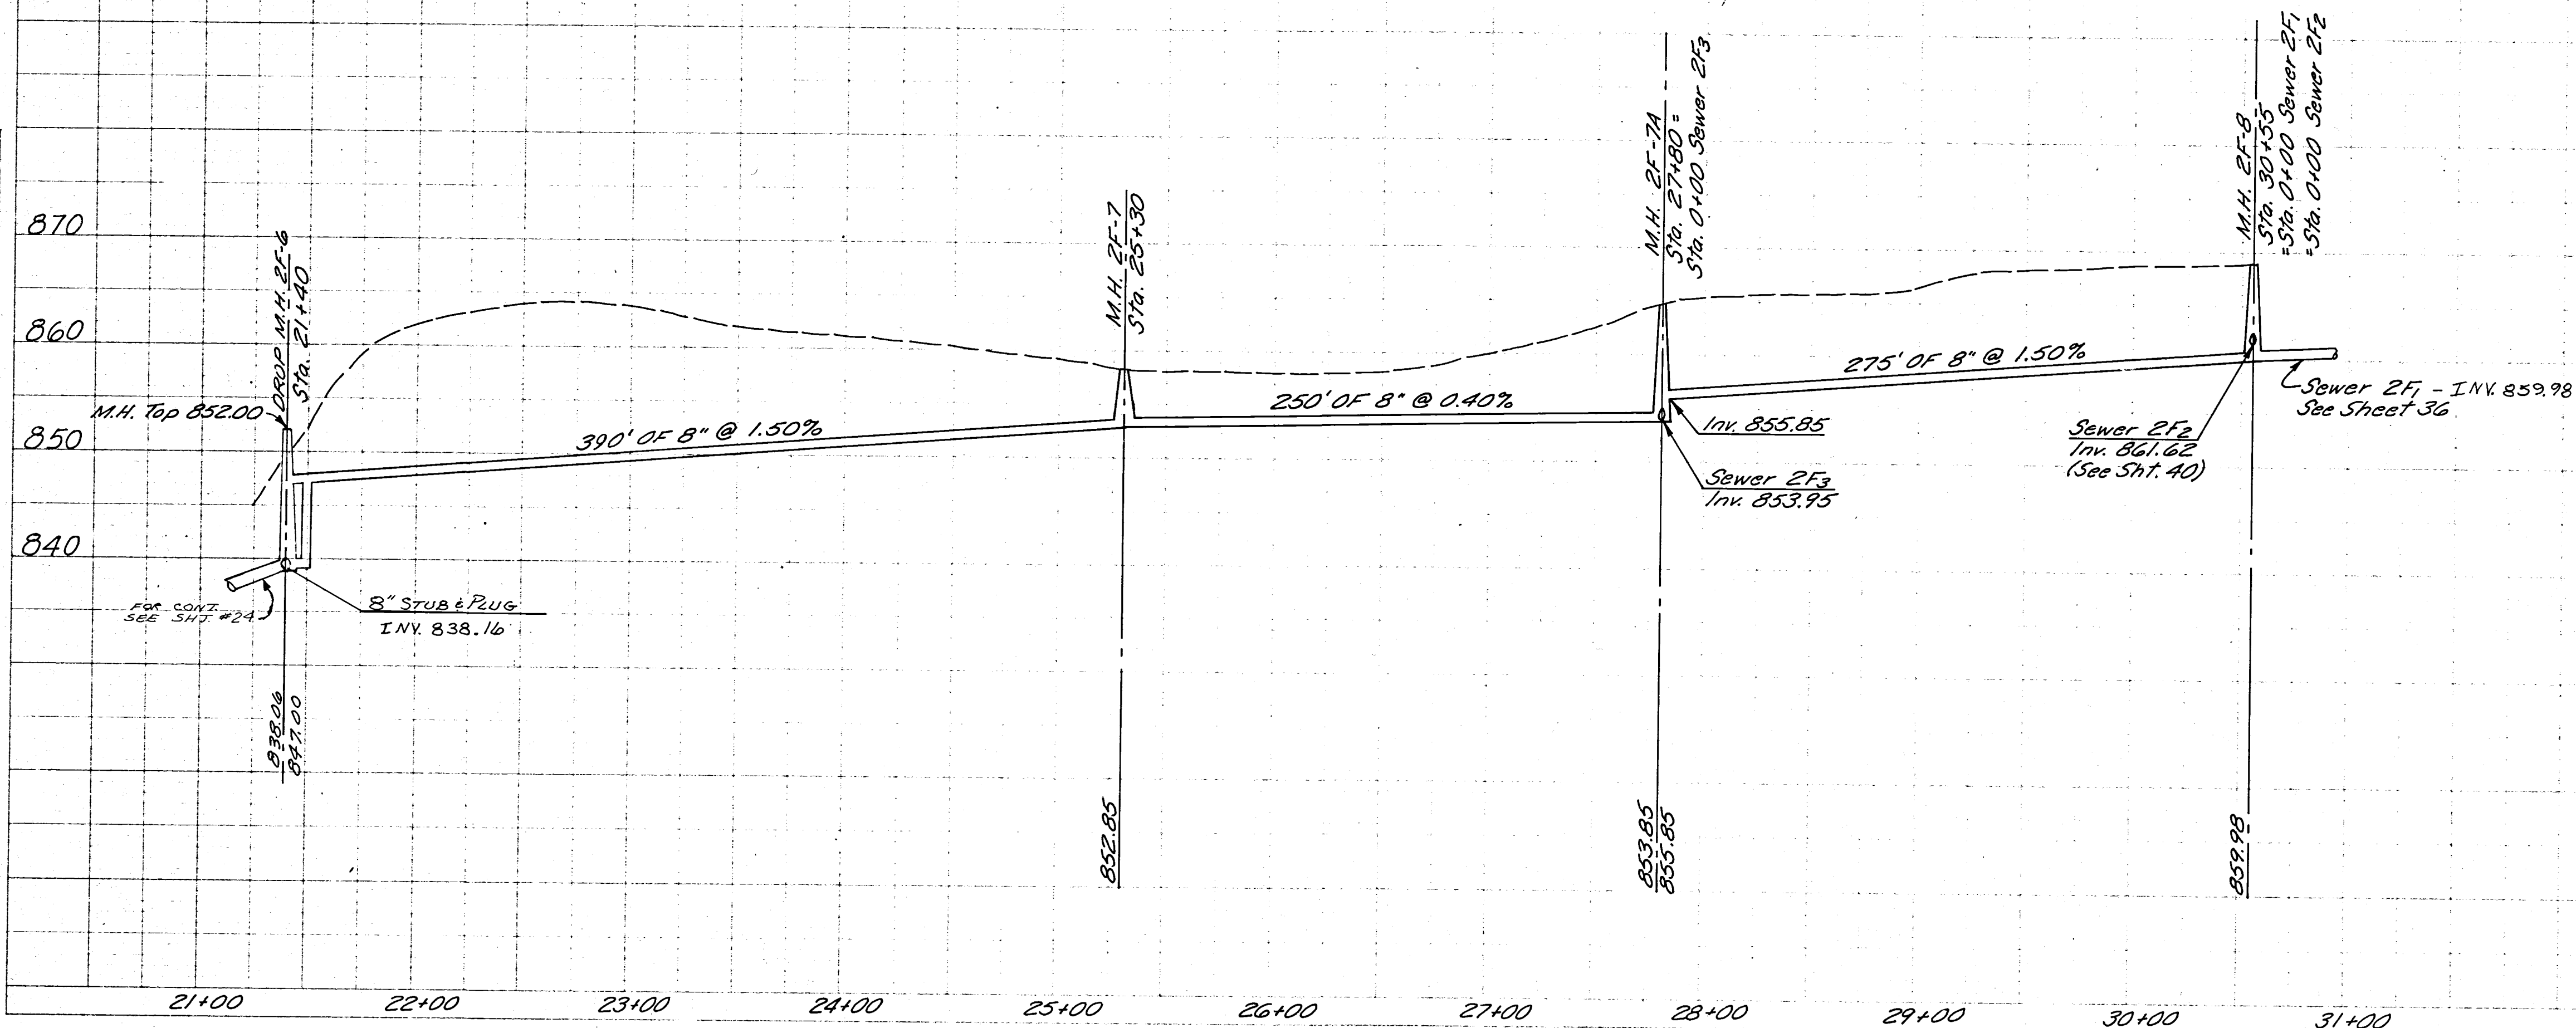


PLATE 1: SINGLE PLAN AND PROFILE VIEW
 SEE SHEET 24 FOR CONT.

CONTRACT ID

LINE 2F

CKD 9/23/15 H.G.M. (25)