


PLAN
 SURVEYED
 PORTION CHECKED
 NOTE BOOK
 NO. OF WAY CHECKED
 DATE
 BY

PROFILE
 SURVEYED
 PLOTTED
 NOTE BOOK
 NO. OF WAY CHECKED
 DATE
 BY

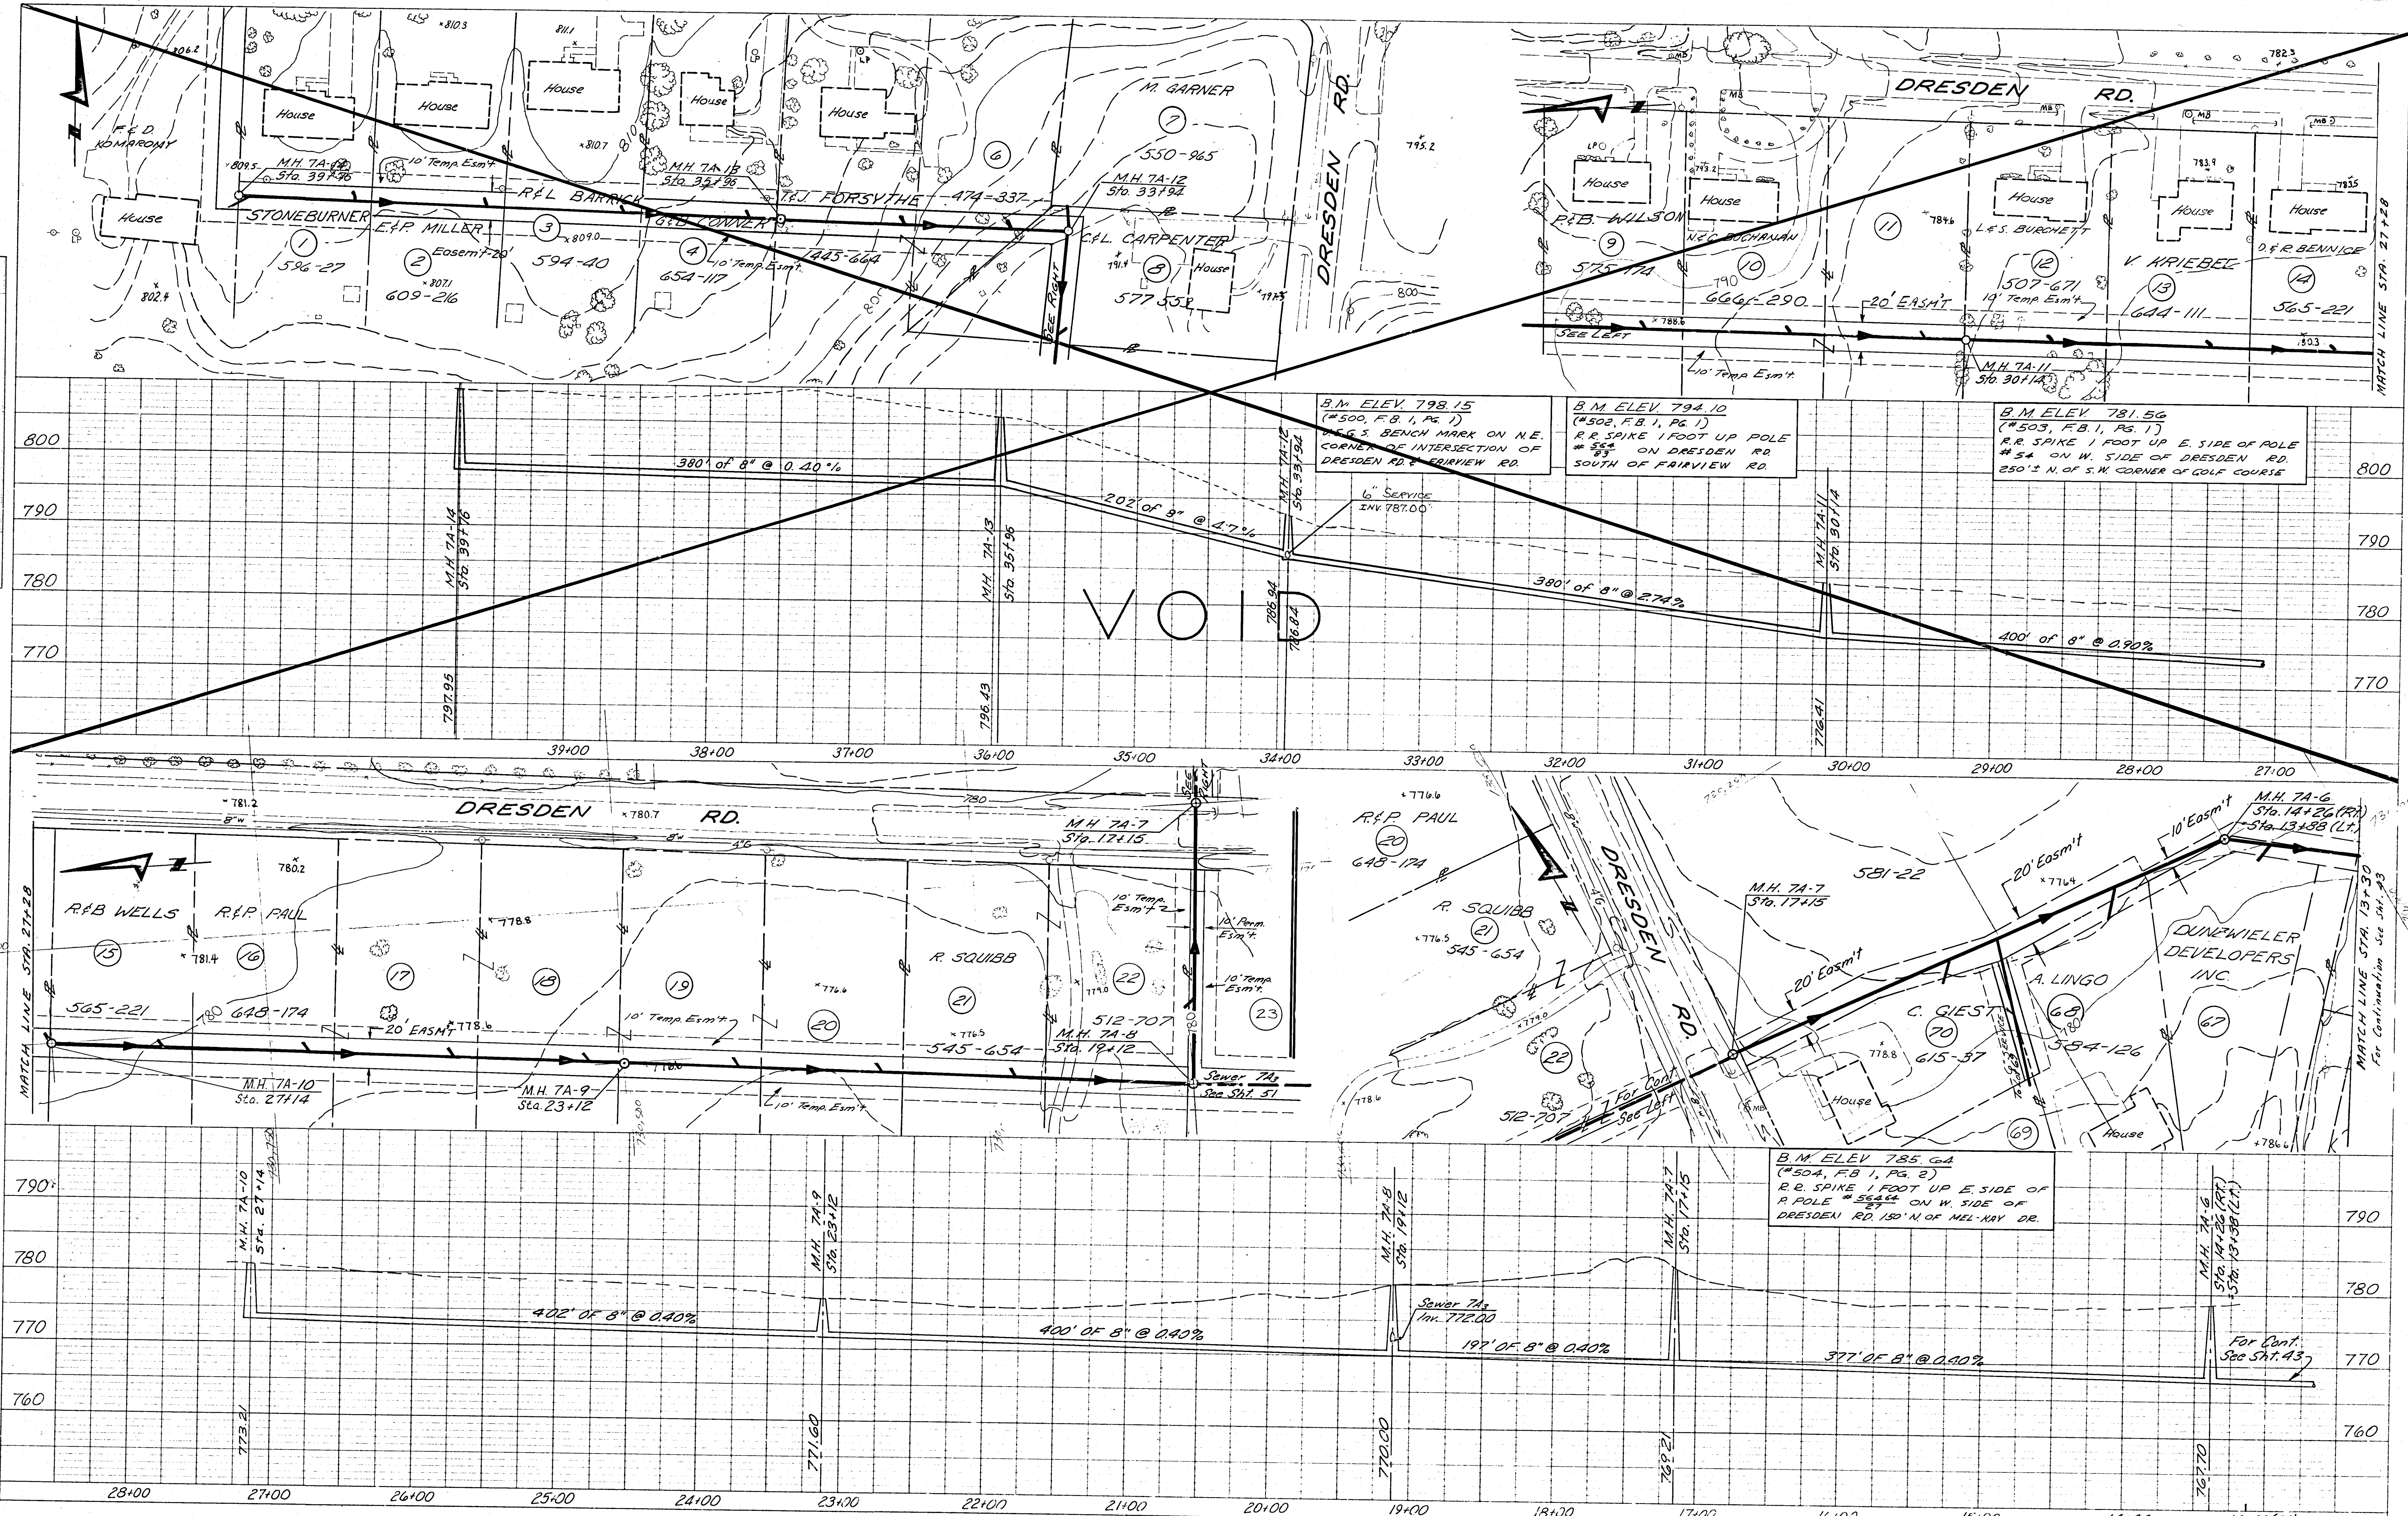

FLATE 2-DOUBLE PLAN AND PROFILE
 TELEPHONE NATIONAL TRADING PAPER

CONTRACT IC LINE 7A

CKD 8/29/75 H&H