
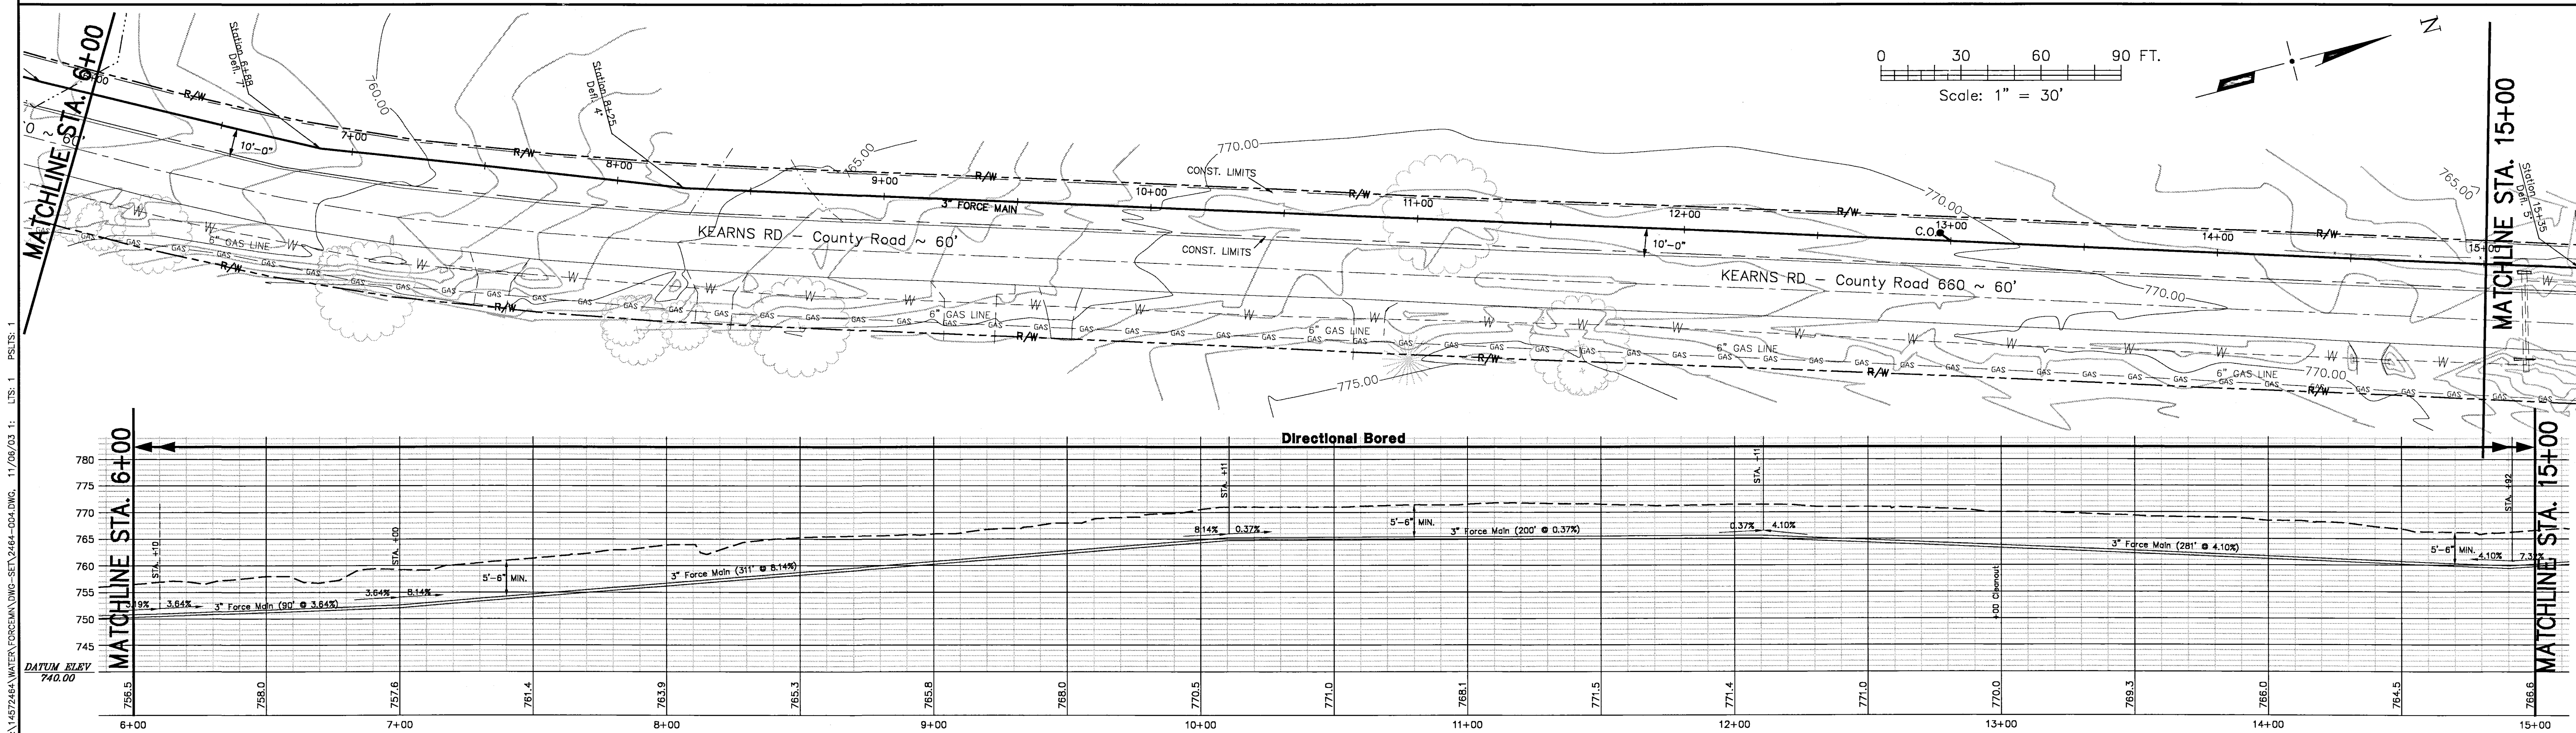


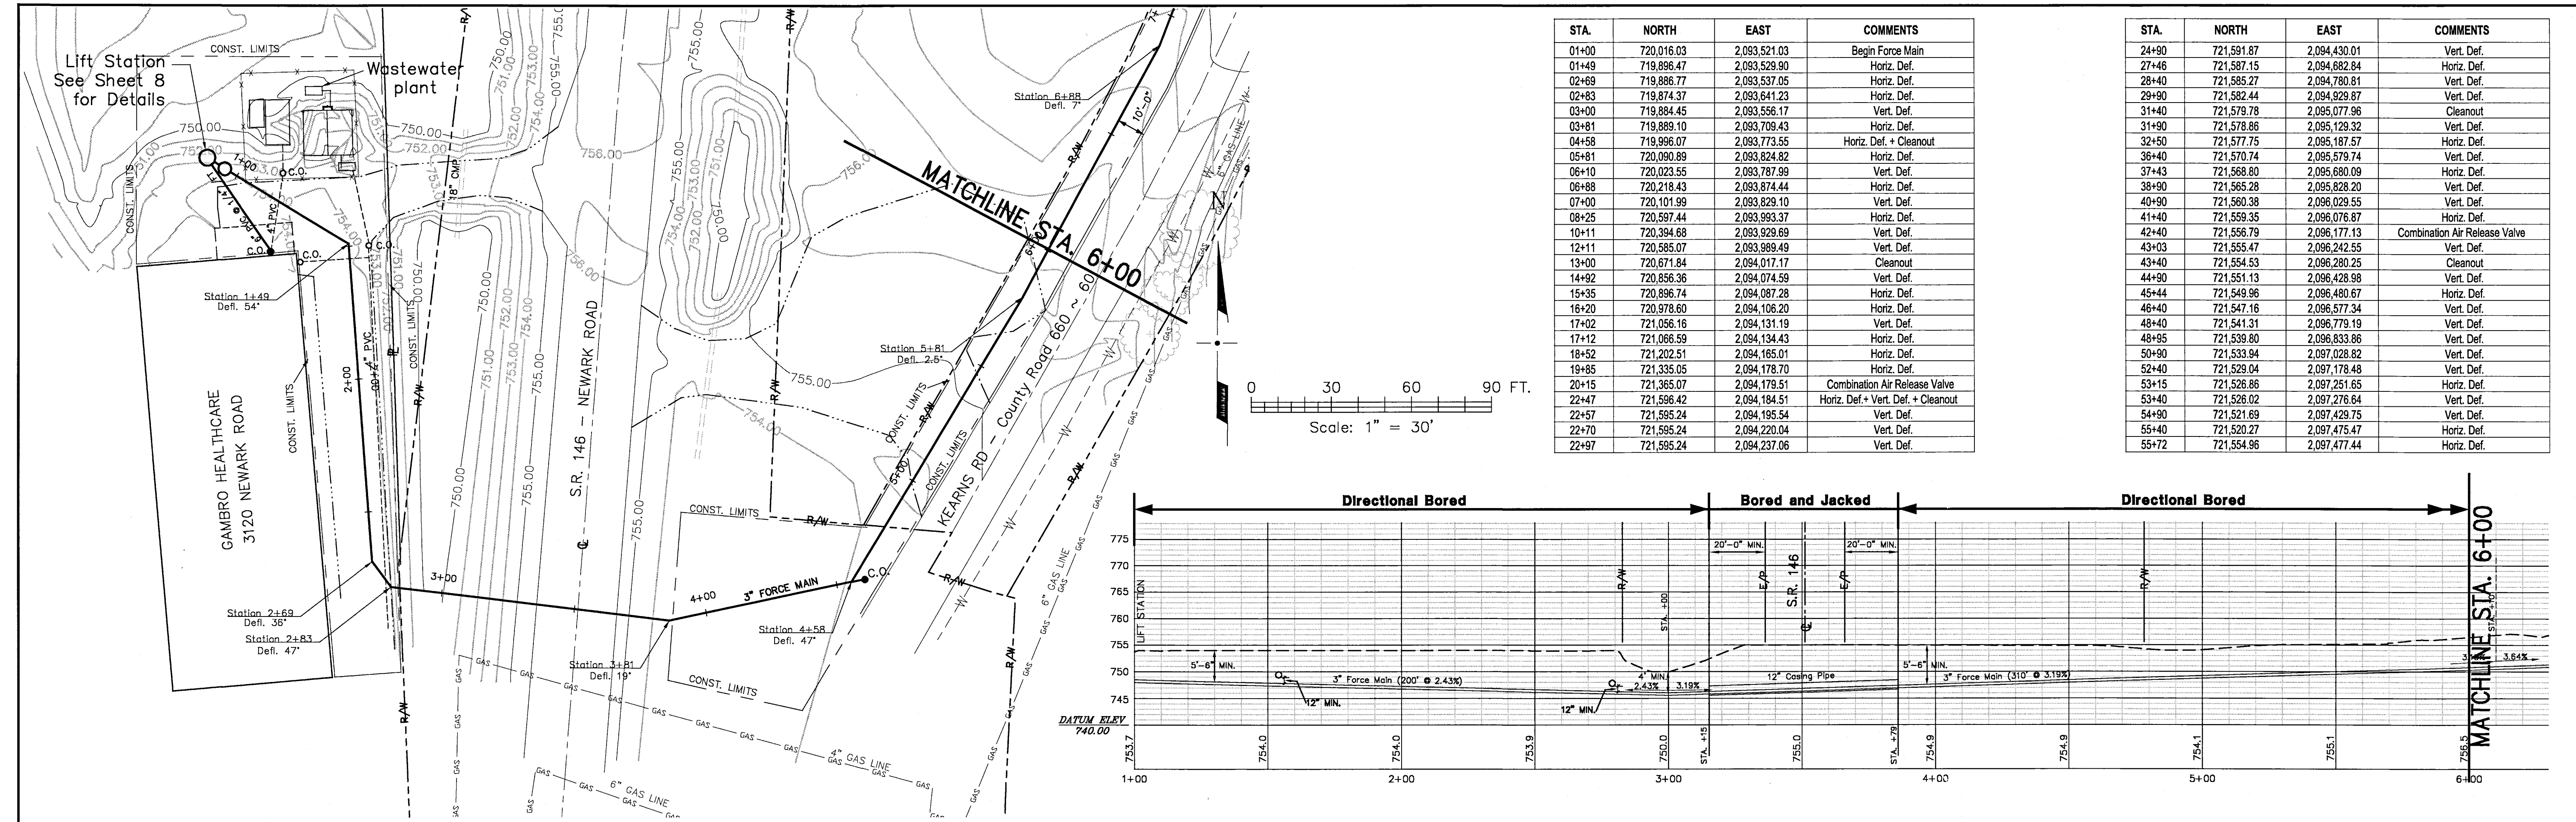

URS
ARCHITECTS • ENGINEERS • PLANNERS
277 W. NATIONWIDE BLVD.
COLUMBUS, OHIO 43215
(614) 464-4500 Fax: 464-0588

DATE ISSUED FOR BIDDING:				DATE ISSUED FOR CONSTRUCTION:			
No.	DESCRIPTION	DATE	BY	No.	DESCRIPTION	DATE	BY

DATE ISSUED FOR RECORD DRAWINGS:

GAMBRO HEALTHCARE
LIFT STATION & FORCE MAIN

FORCE MAIN
PLAN & PROFILE
STA. 1+00 TO STA. 15+00

DATE: October 2003
JOB No. 14572464
DRAWN: MAL
CHECKED: FJS
SCALE: 1" = 30' H
1" = 15' V

4