
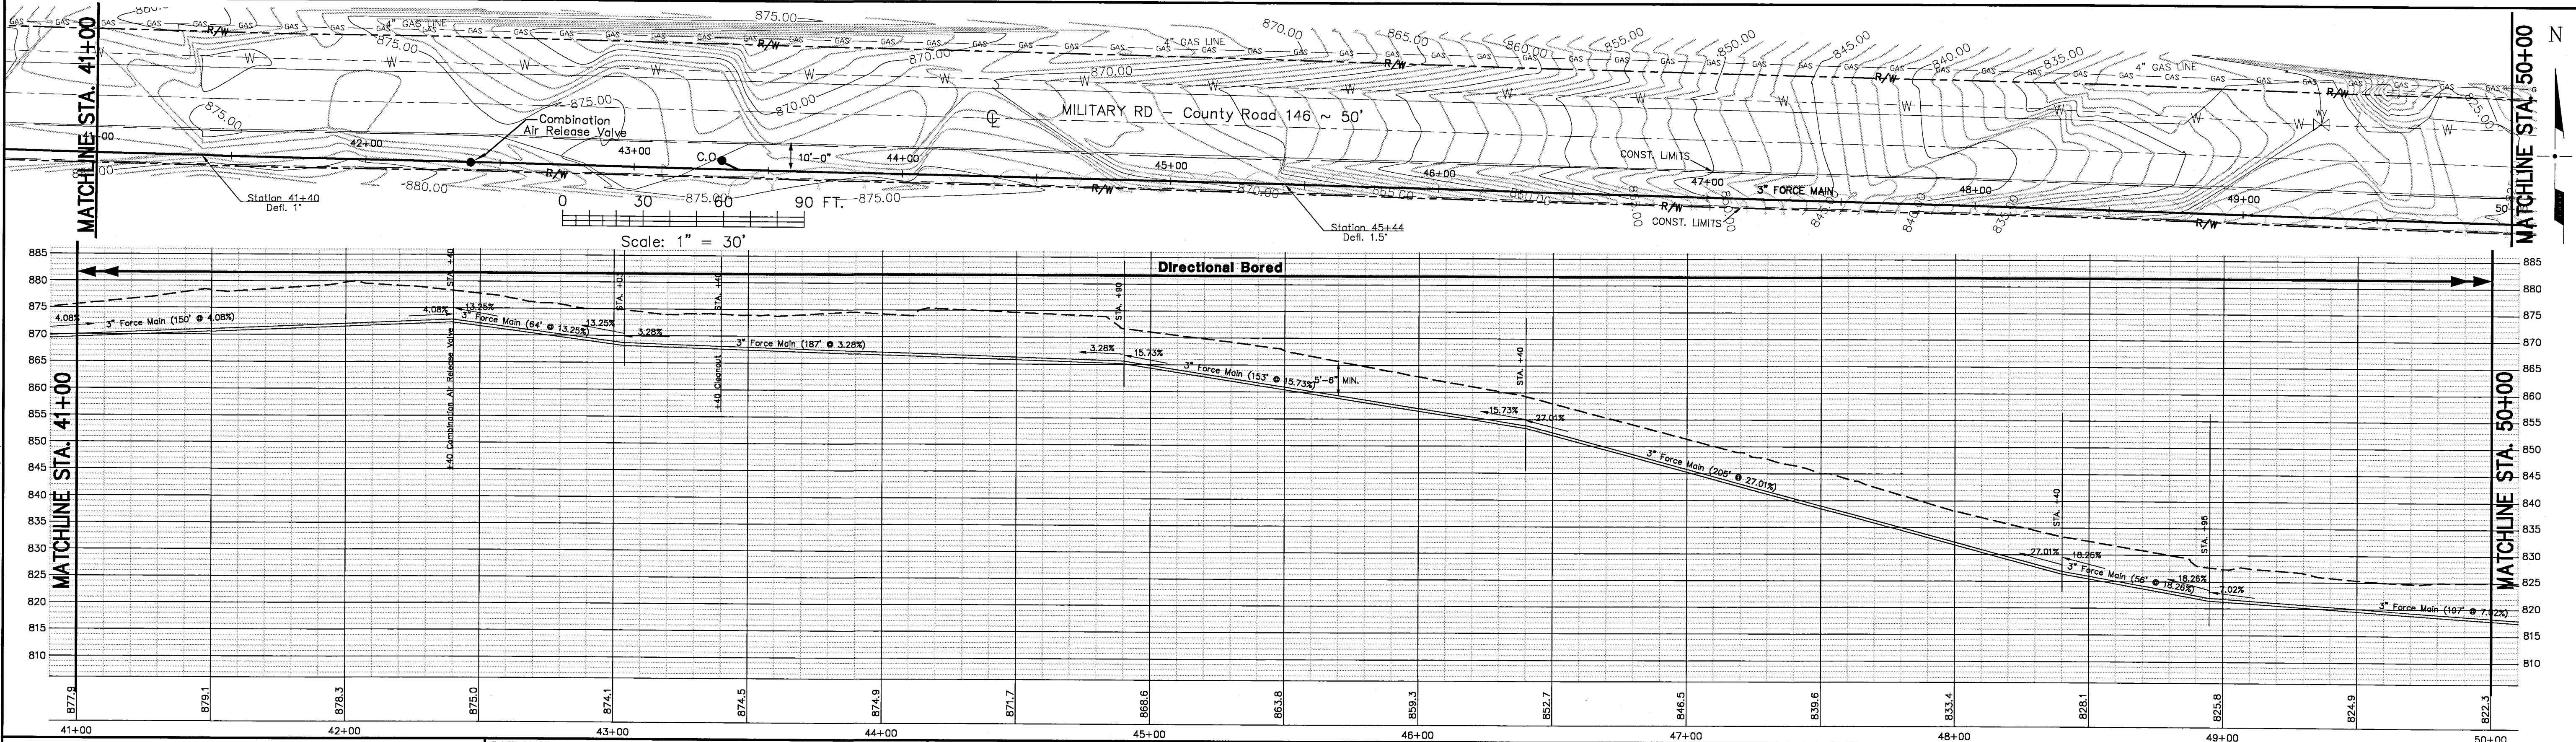


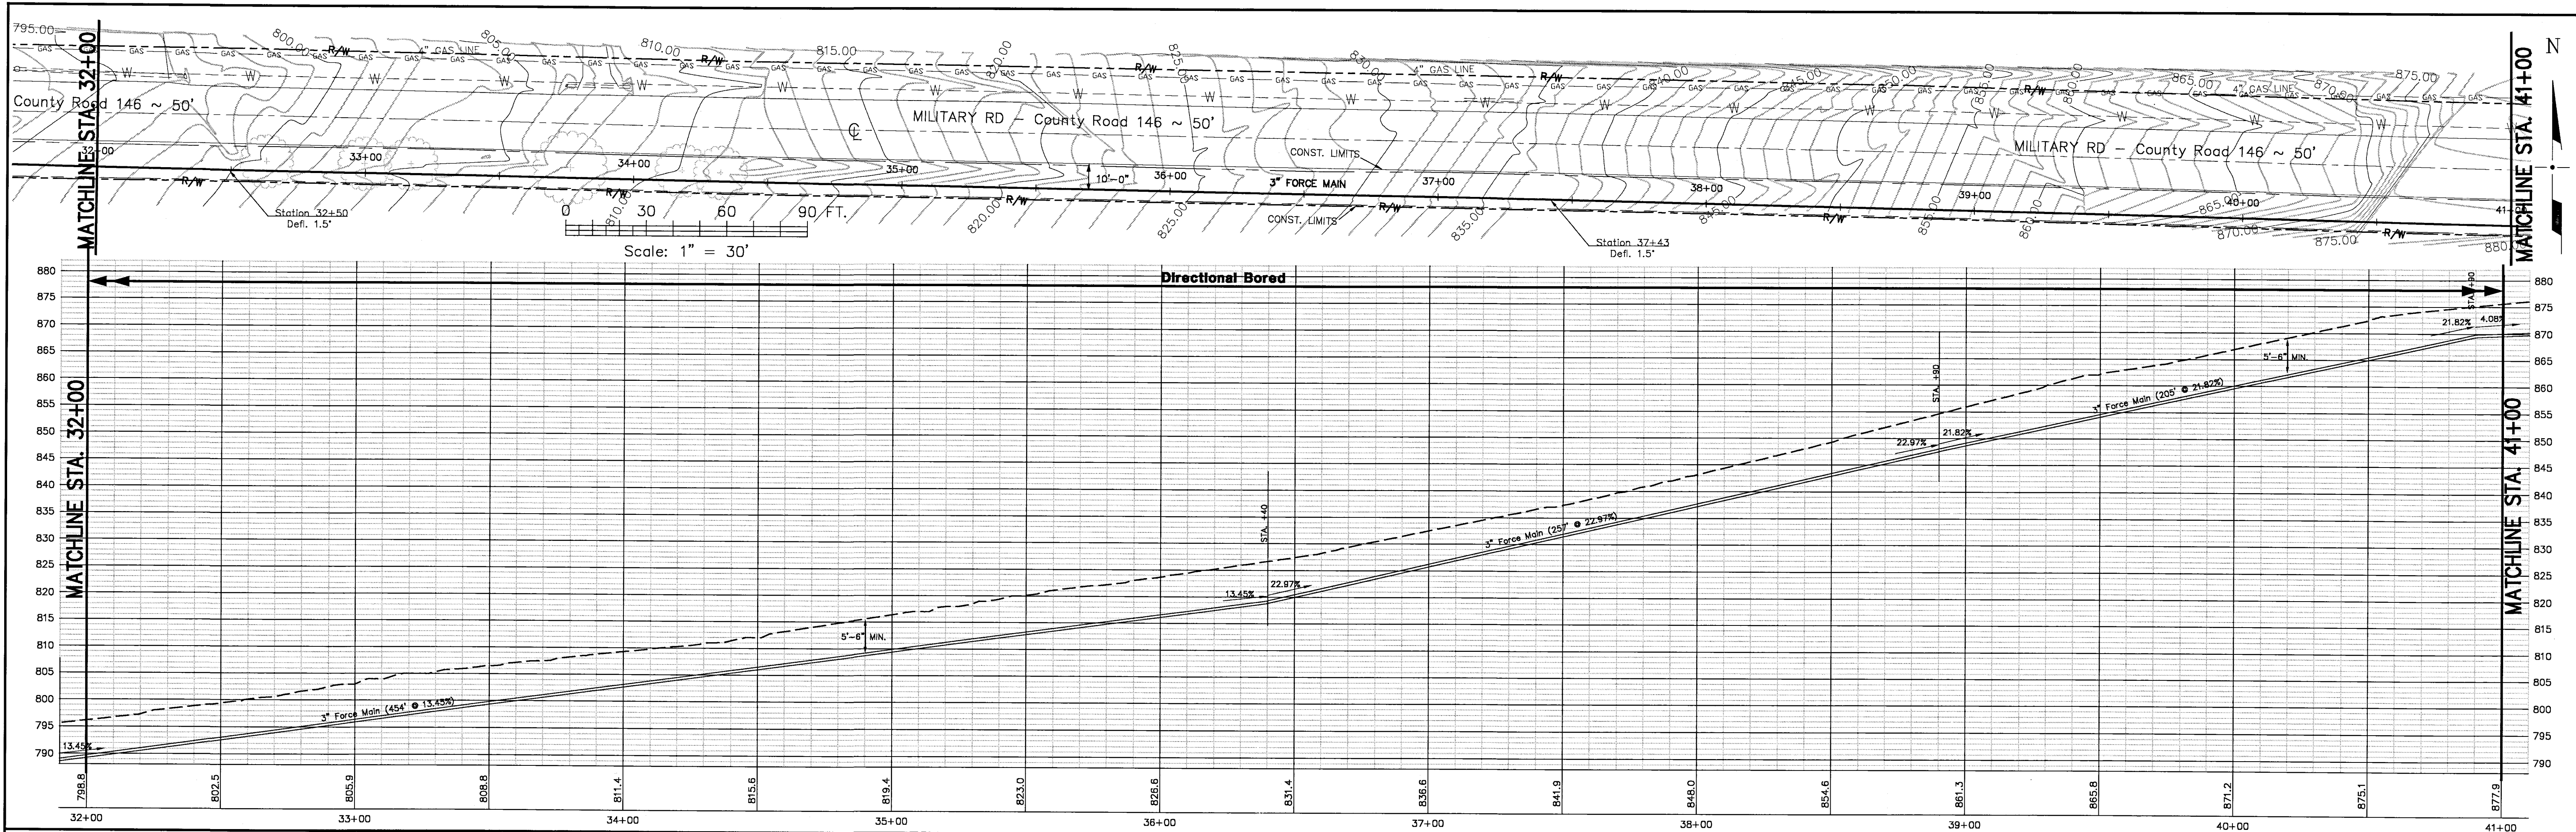

URS
ARCHITECTS • ENGINEERS • PLANNERS
277 W. NATIONWIDE BLVD.
COLUMBUS, OHIO 43215
(614) 464-4500 Fax: 464-0588

DATE ISSUED FOR BIDDING:			
No.	DESCRIPTION	DATE	BY

DATE ISSUED FOR CONSTRUCTION:			
No.	DESCRIPTION	DATE	BY

GAMBRO HEALTHCARE
LIFTSTATION & FORCE MAIN

FORCE MAIN
PLAN & PROFILE
STA. 32+00 TO STA. 50+00

DATE October 2003
JOB No. 14572464
DRAWN MAL
CHECKED FJS
SCALE 1" = 30' H
1" = 15' V