


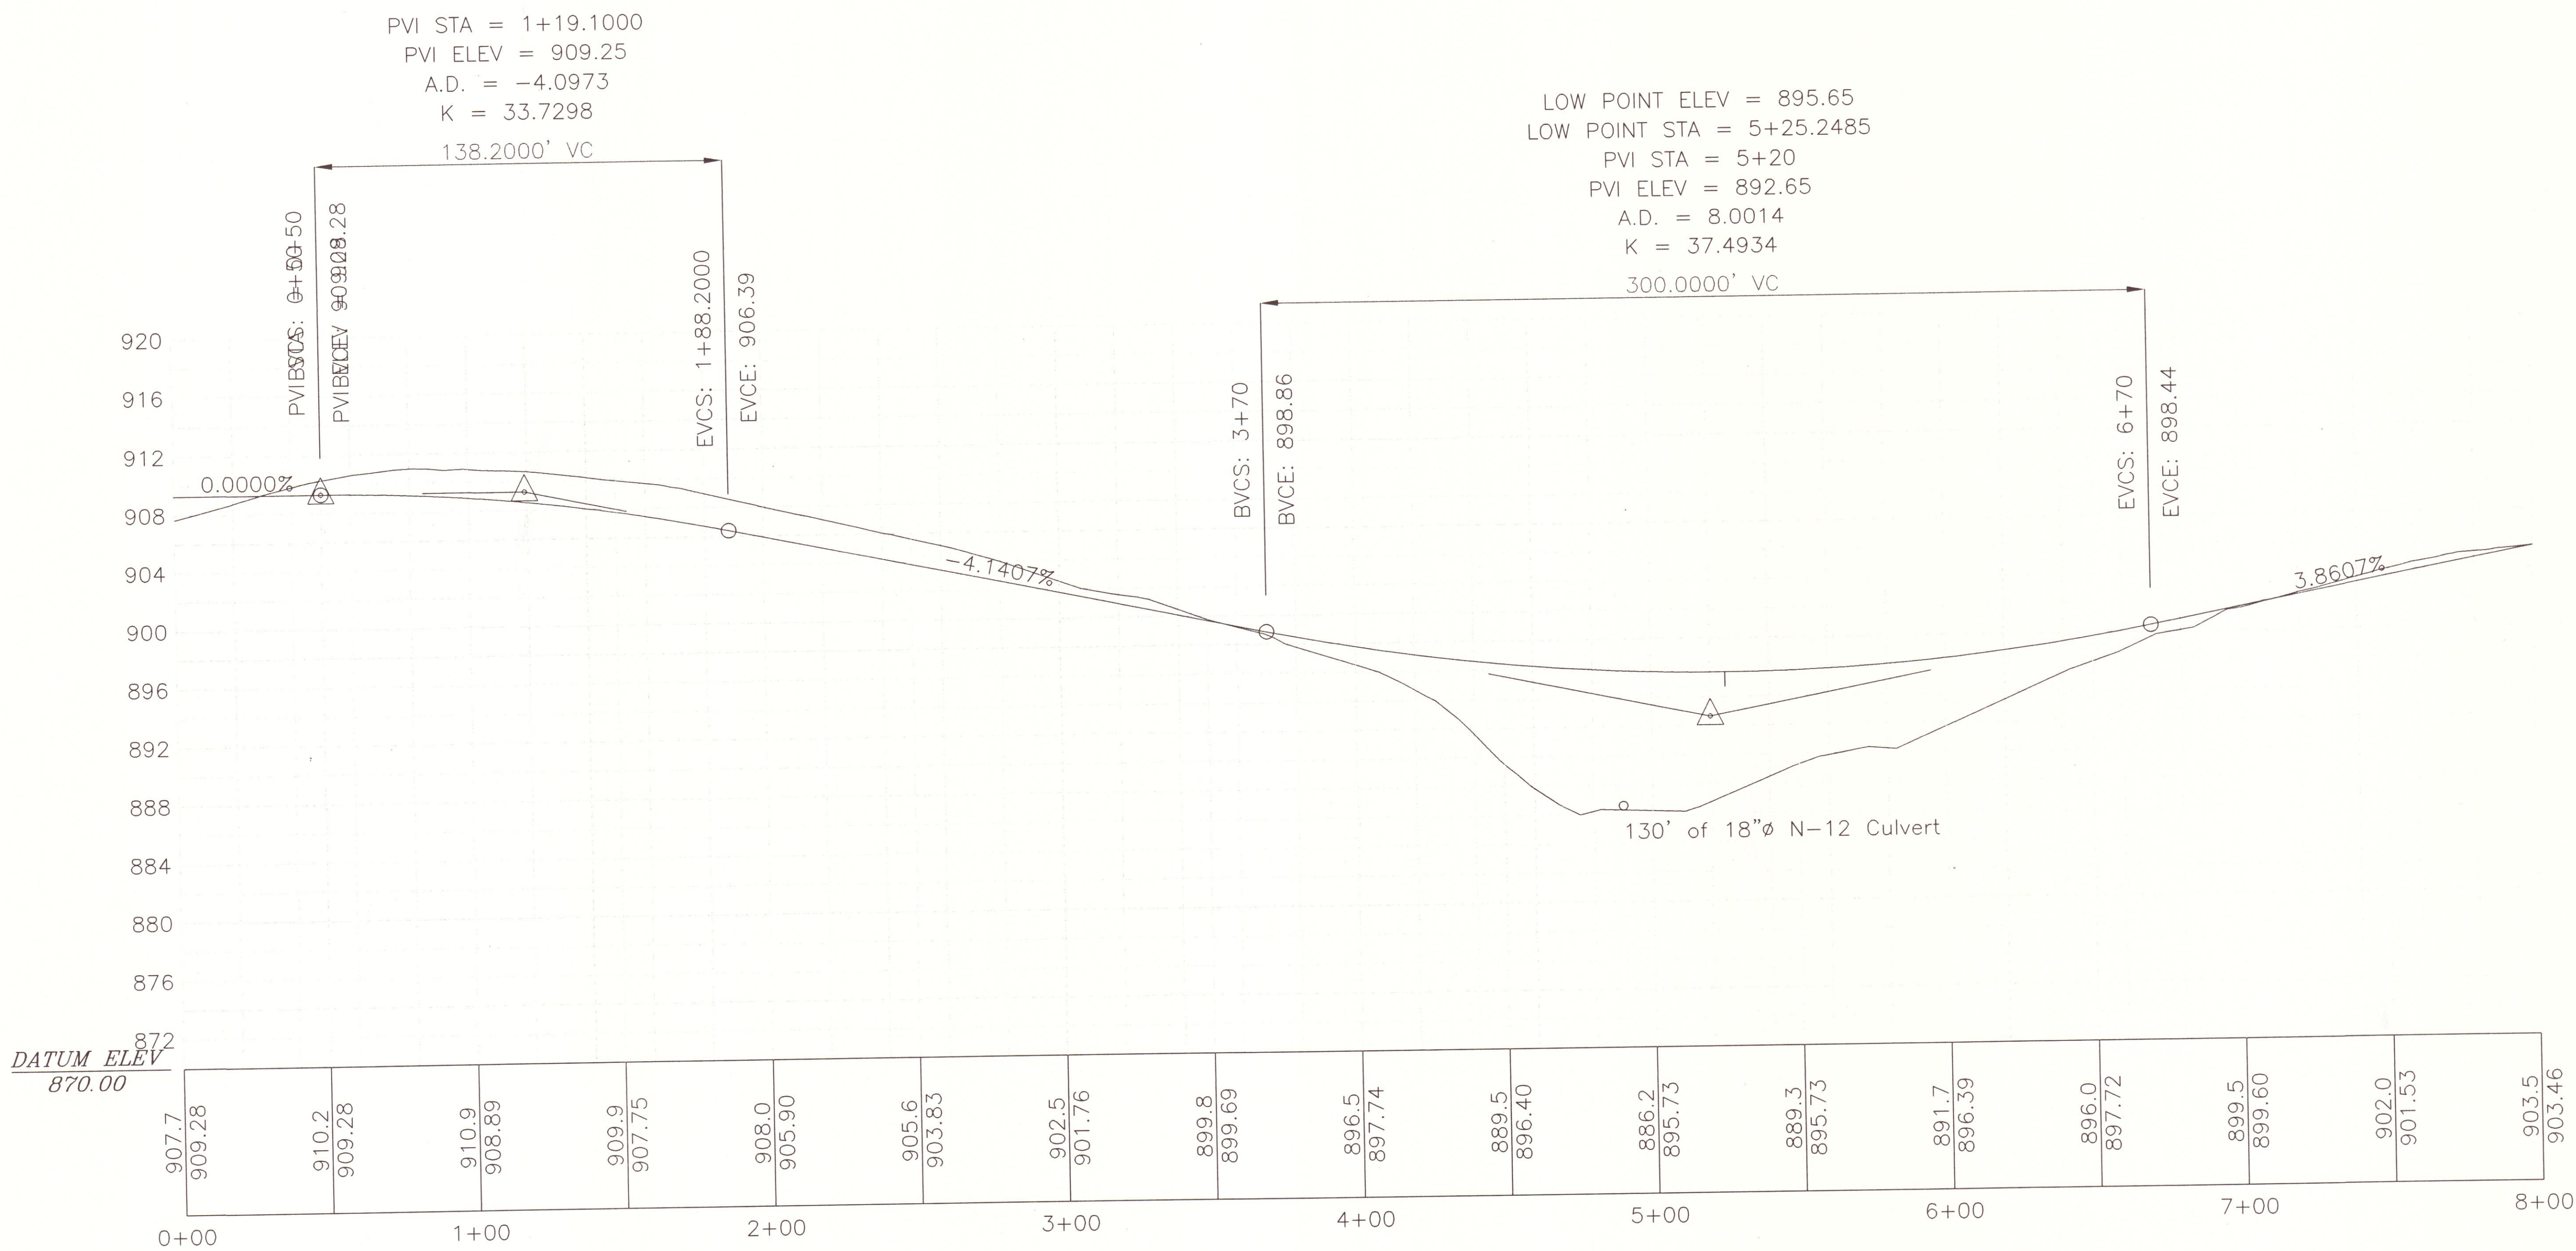

Beng Engineering & Surveying
1218 St. Rt. 93 NE
New Lexington, Ohio 43764 (740) 342-3080



ENGINEERING
SURVEYING

Zanesville-Muskingum County
Port Authority
Zanesville, Ohio 43701

SCALE	1" = 30'	CHECKED	
DATE	6/20/01	APPROVED	
REVISED		CERTIFIED	
DRAWN	VP Jr.		

Jim Granger Drive
Profile