



Received
9/20/09

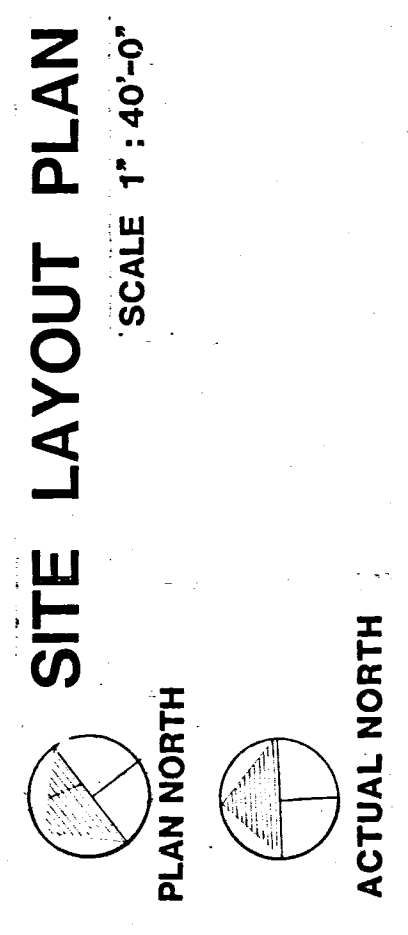

SD1

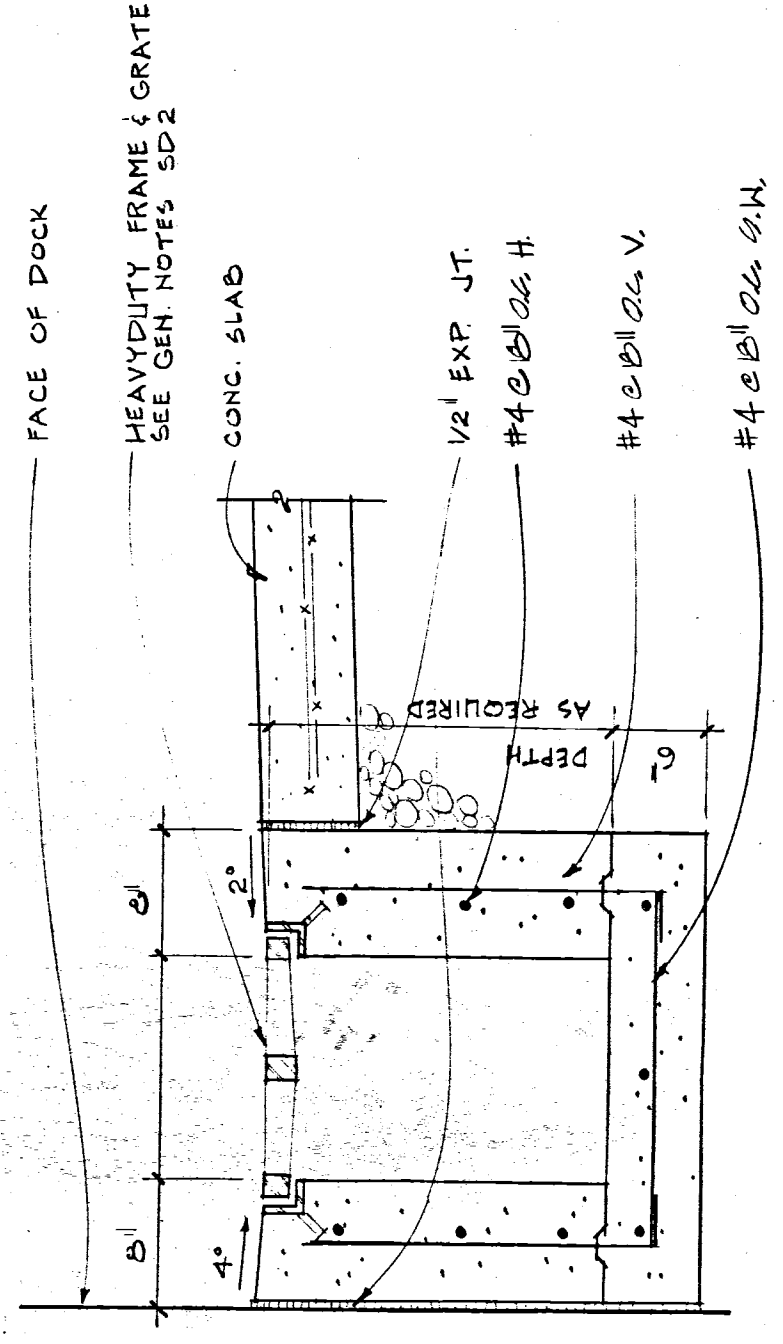

GENERAL NOTES:

1. SEE DET. 502 FOR GRADING, STORM SEWER SYSTEM, SALUTARY SEWAGE SYSTEM, LATER LINE SERVICE