


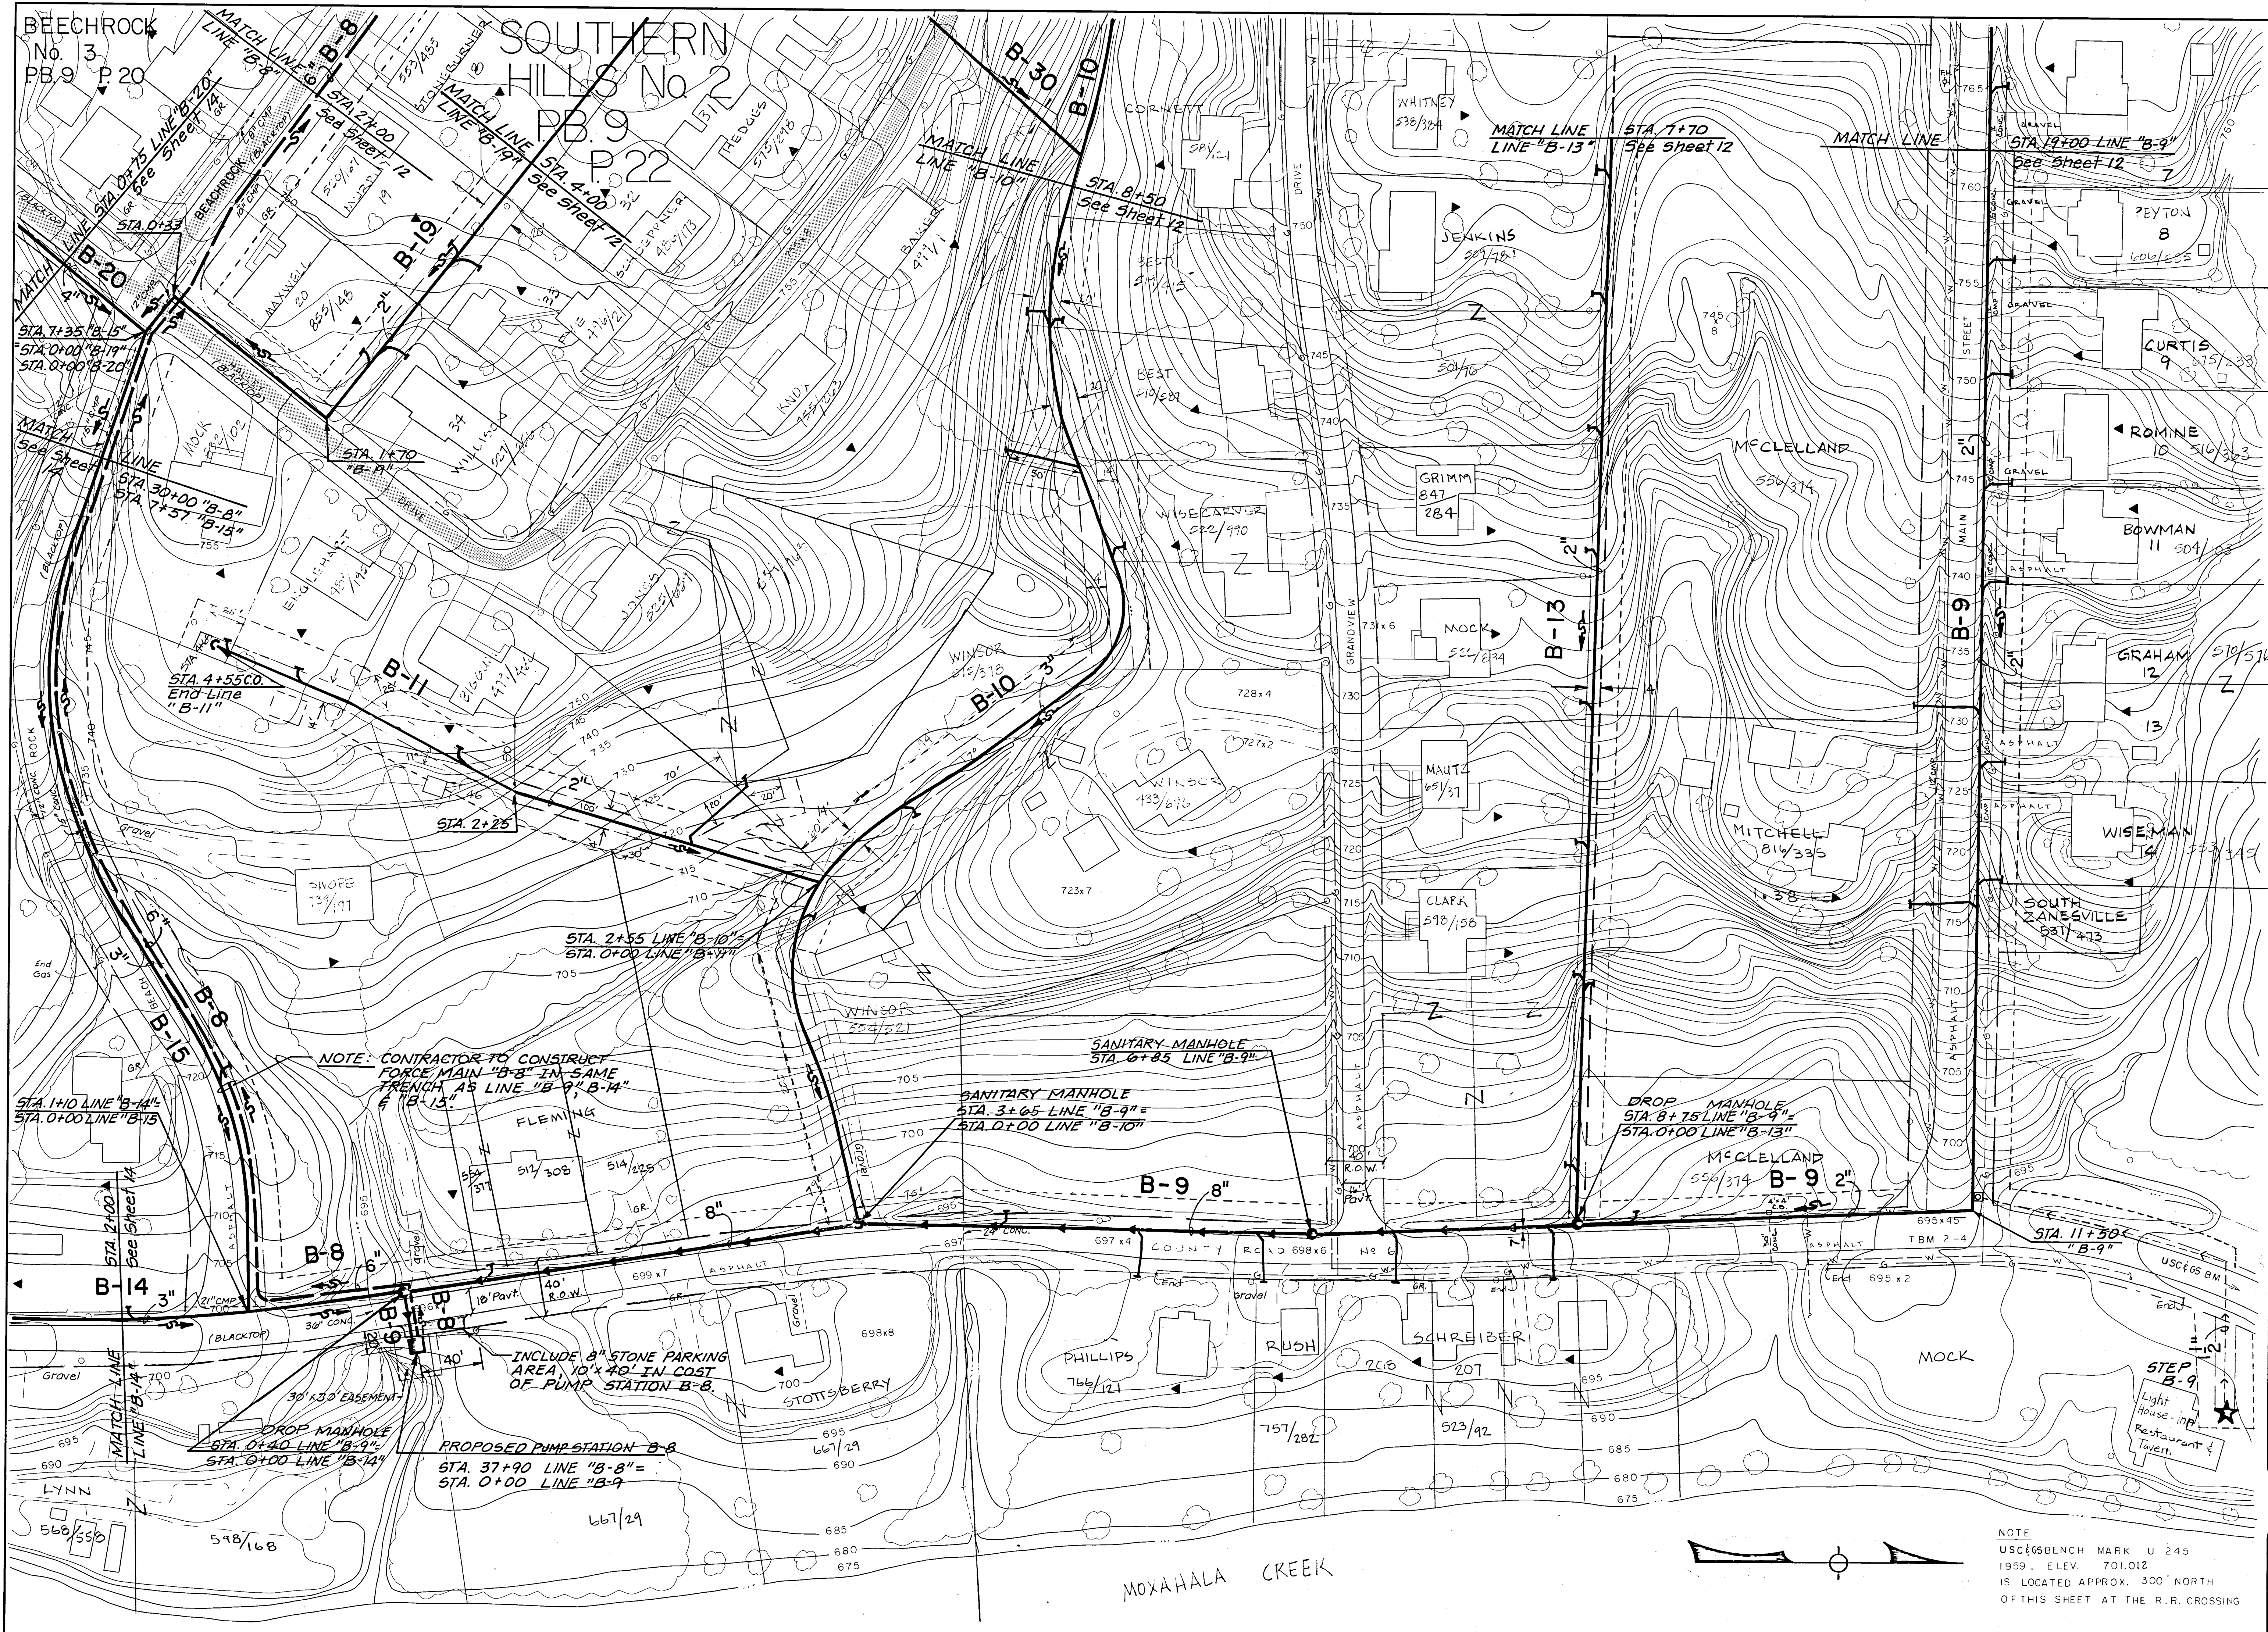

PLAN - Lines "B-8", "B-9", "B-10", "B-11", "B-13", "B-14", "B-15", "B-19" & "B-20"

Maysville III Area Wastewater Project
CONTRACT DIVISION B

Designed by:	Date:	Checked by:	Date:
S.W.	9-1-82	J.L.R.	9-2-82
Drawn by:	Date:	Approved by:	Date:
W.H.J.	9-1-82	J.L.R.	9-2-82

MUSKINGUM COUNTY, OHIO

Design Enterprise

Scale
1" = 50'

Sheet
13 of 31

AREA 2