


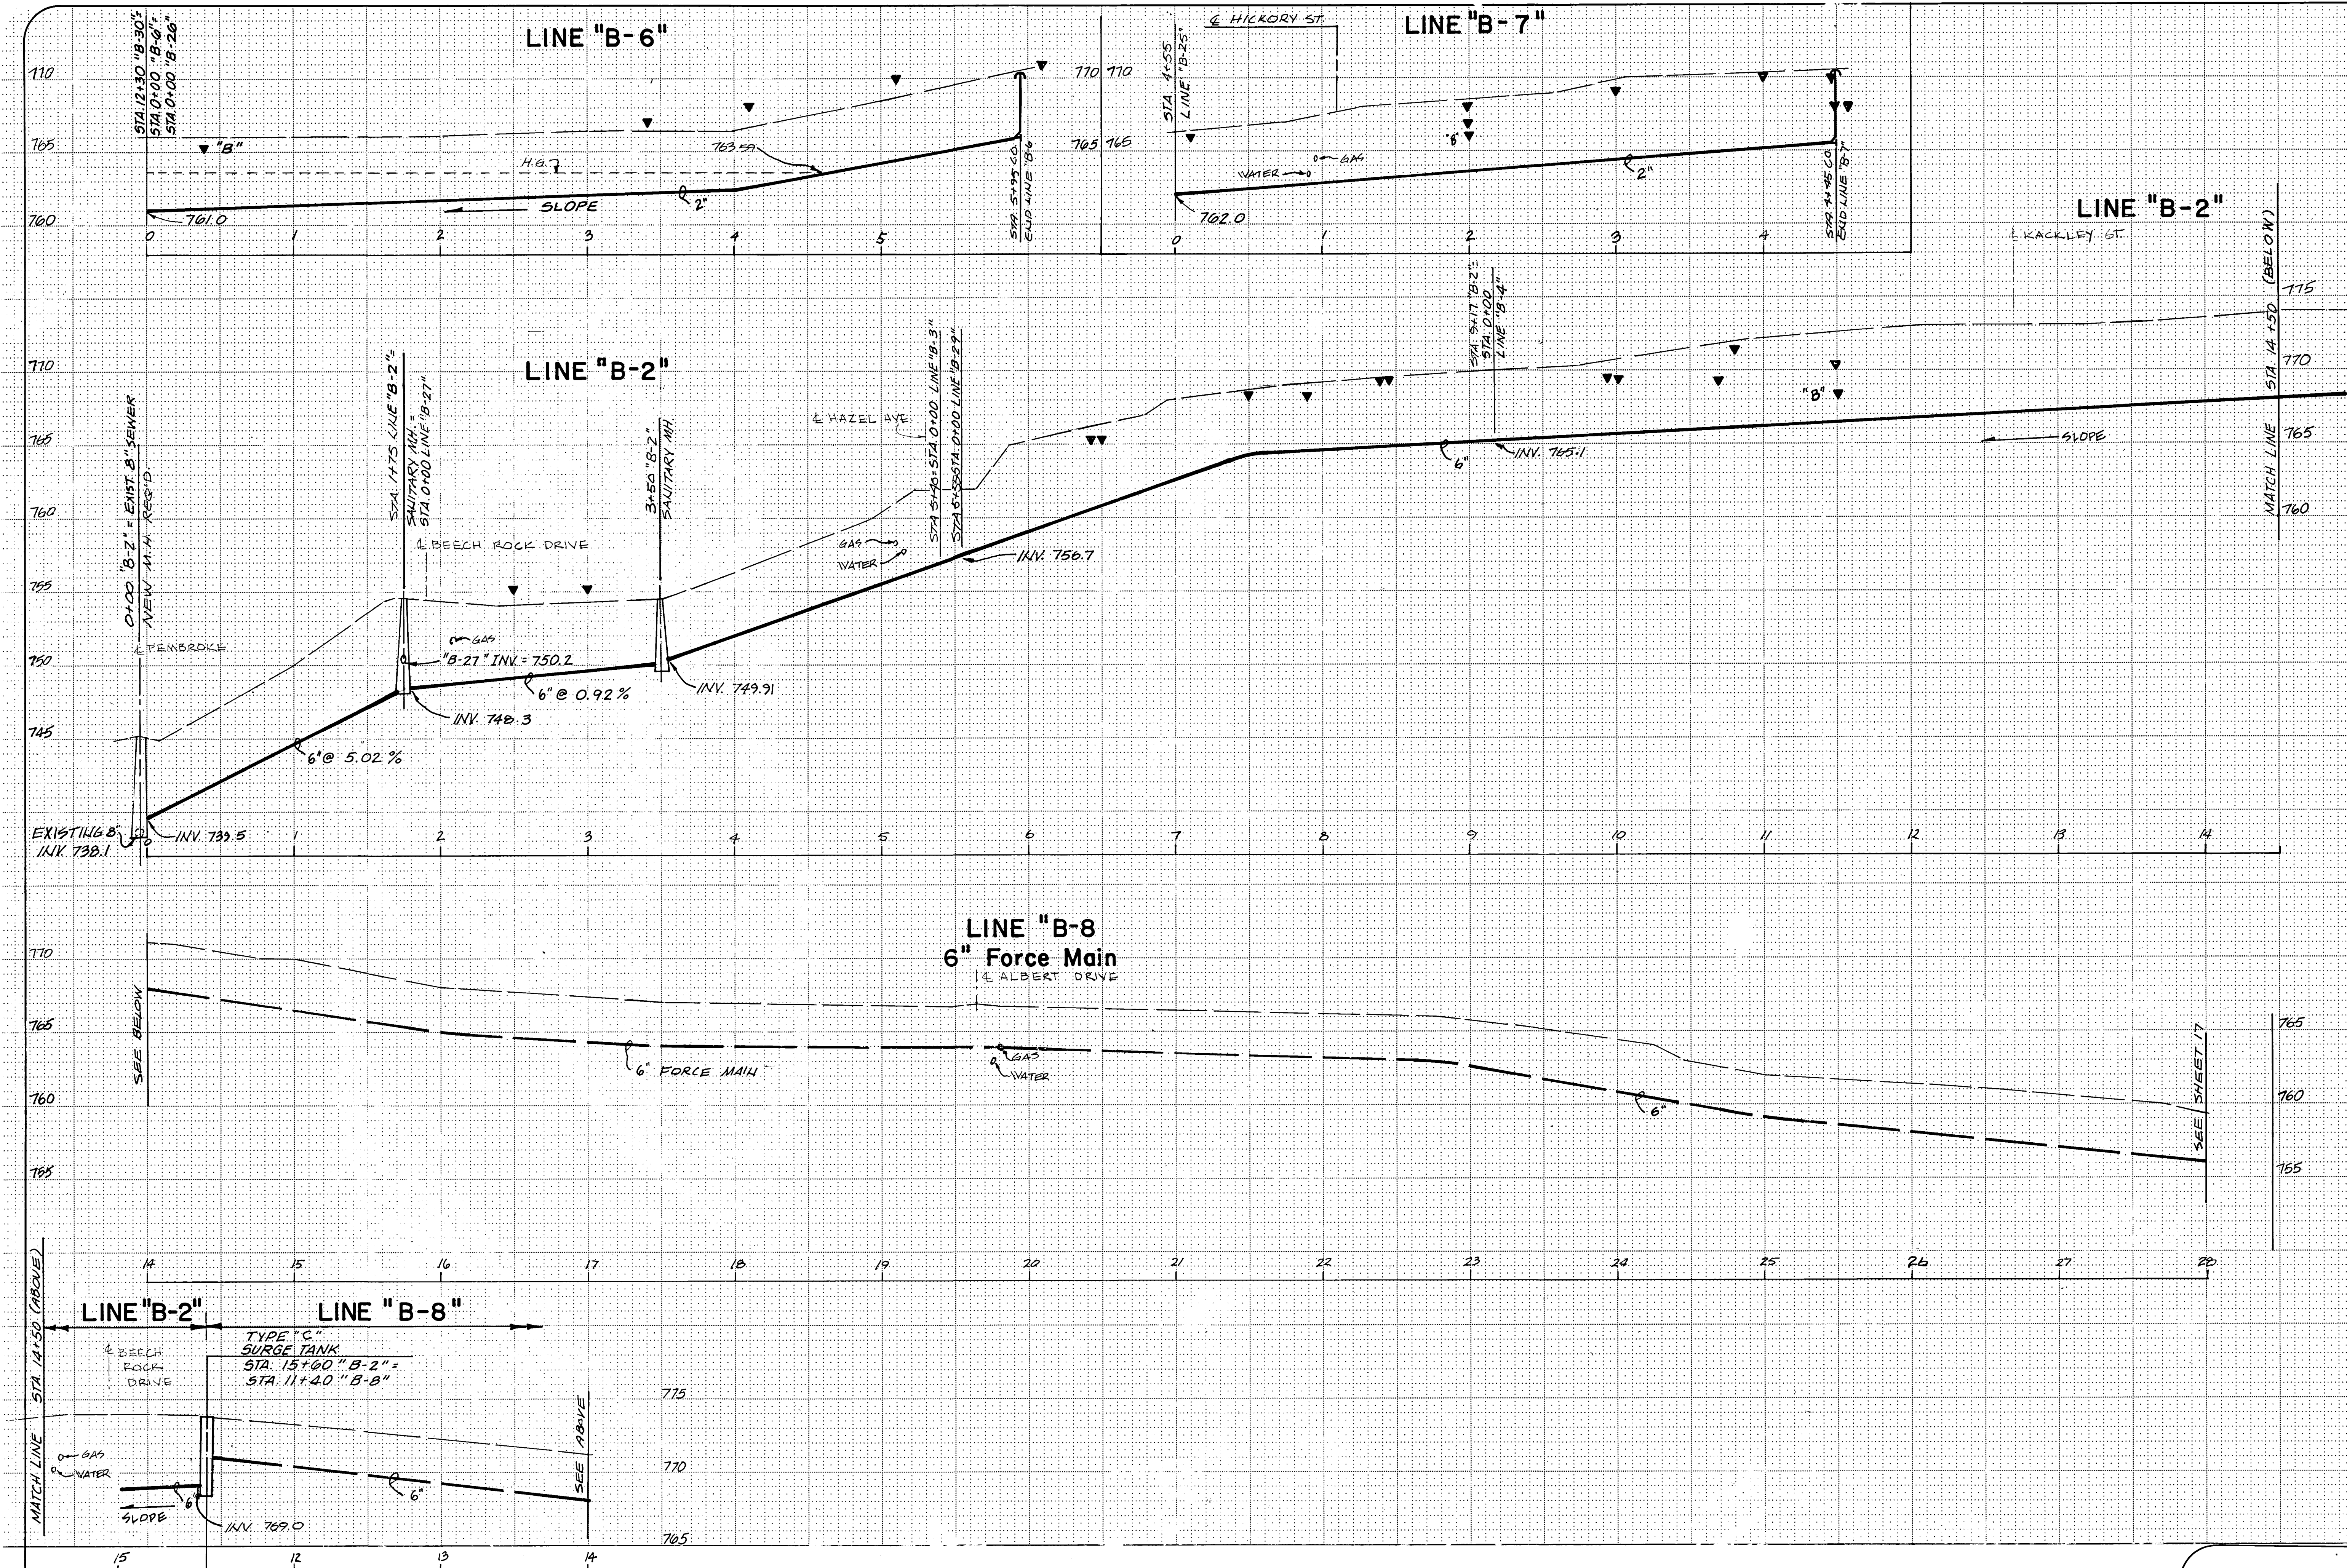

| Revisions |
|-----------|
|           |
|           |
|           |
|           |
|           |

|              |        |              |        |
|--------------|--------|--------------|--------|
| Designed by: | Date:  | Checked by:  | Date:  |
| S.W.         | 9-1-82 | J.L.R.       | 9-2-82 |
| Drawn by:    | Date:  | Approved by: | Date:  |
| W.H.T.       | 9-1-82 | J.L.R.       | 9-2-82 |

PROFILE - Line "B-2", "B-6", "B-7" & "B-8"

Maysville III Area Wastewater Project

MUSKINGUM COUNTY, OHIO

