


BRUNING 44131 55293

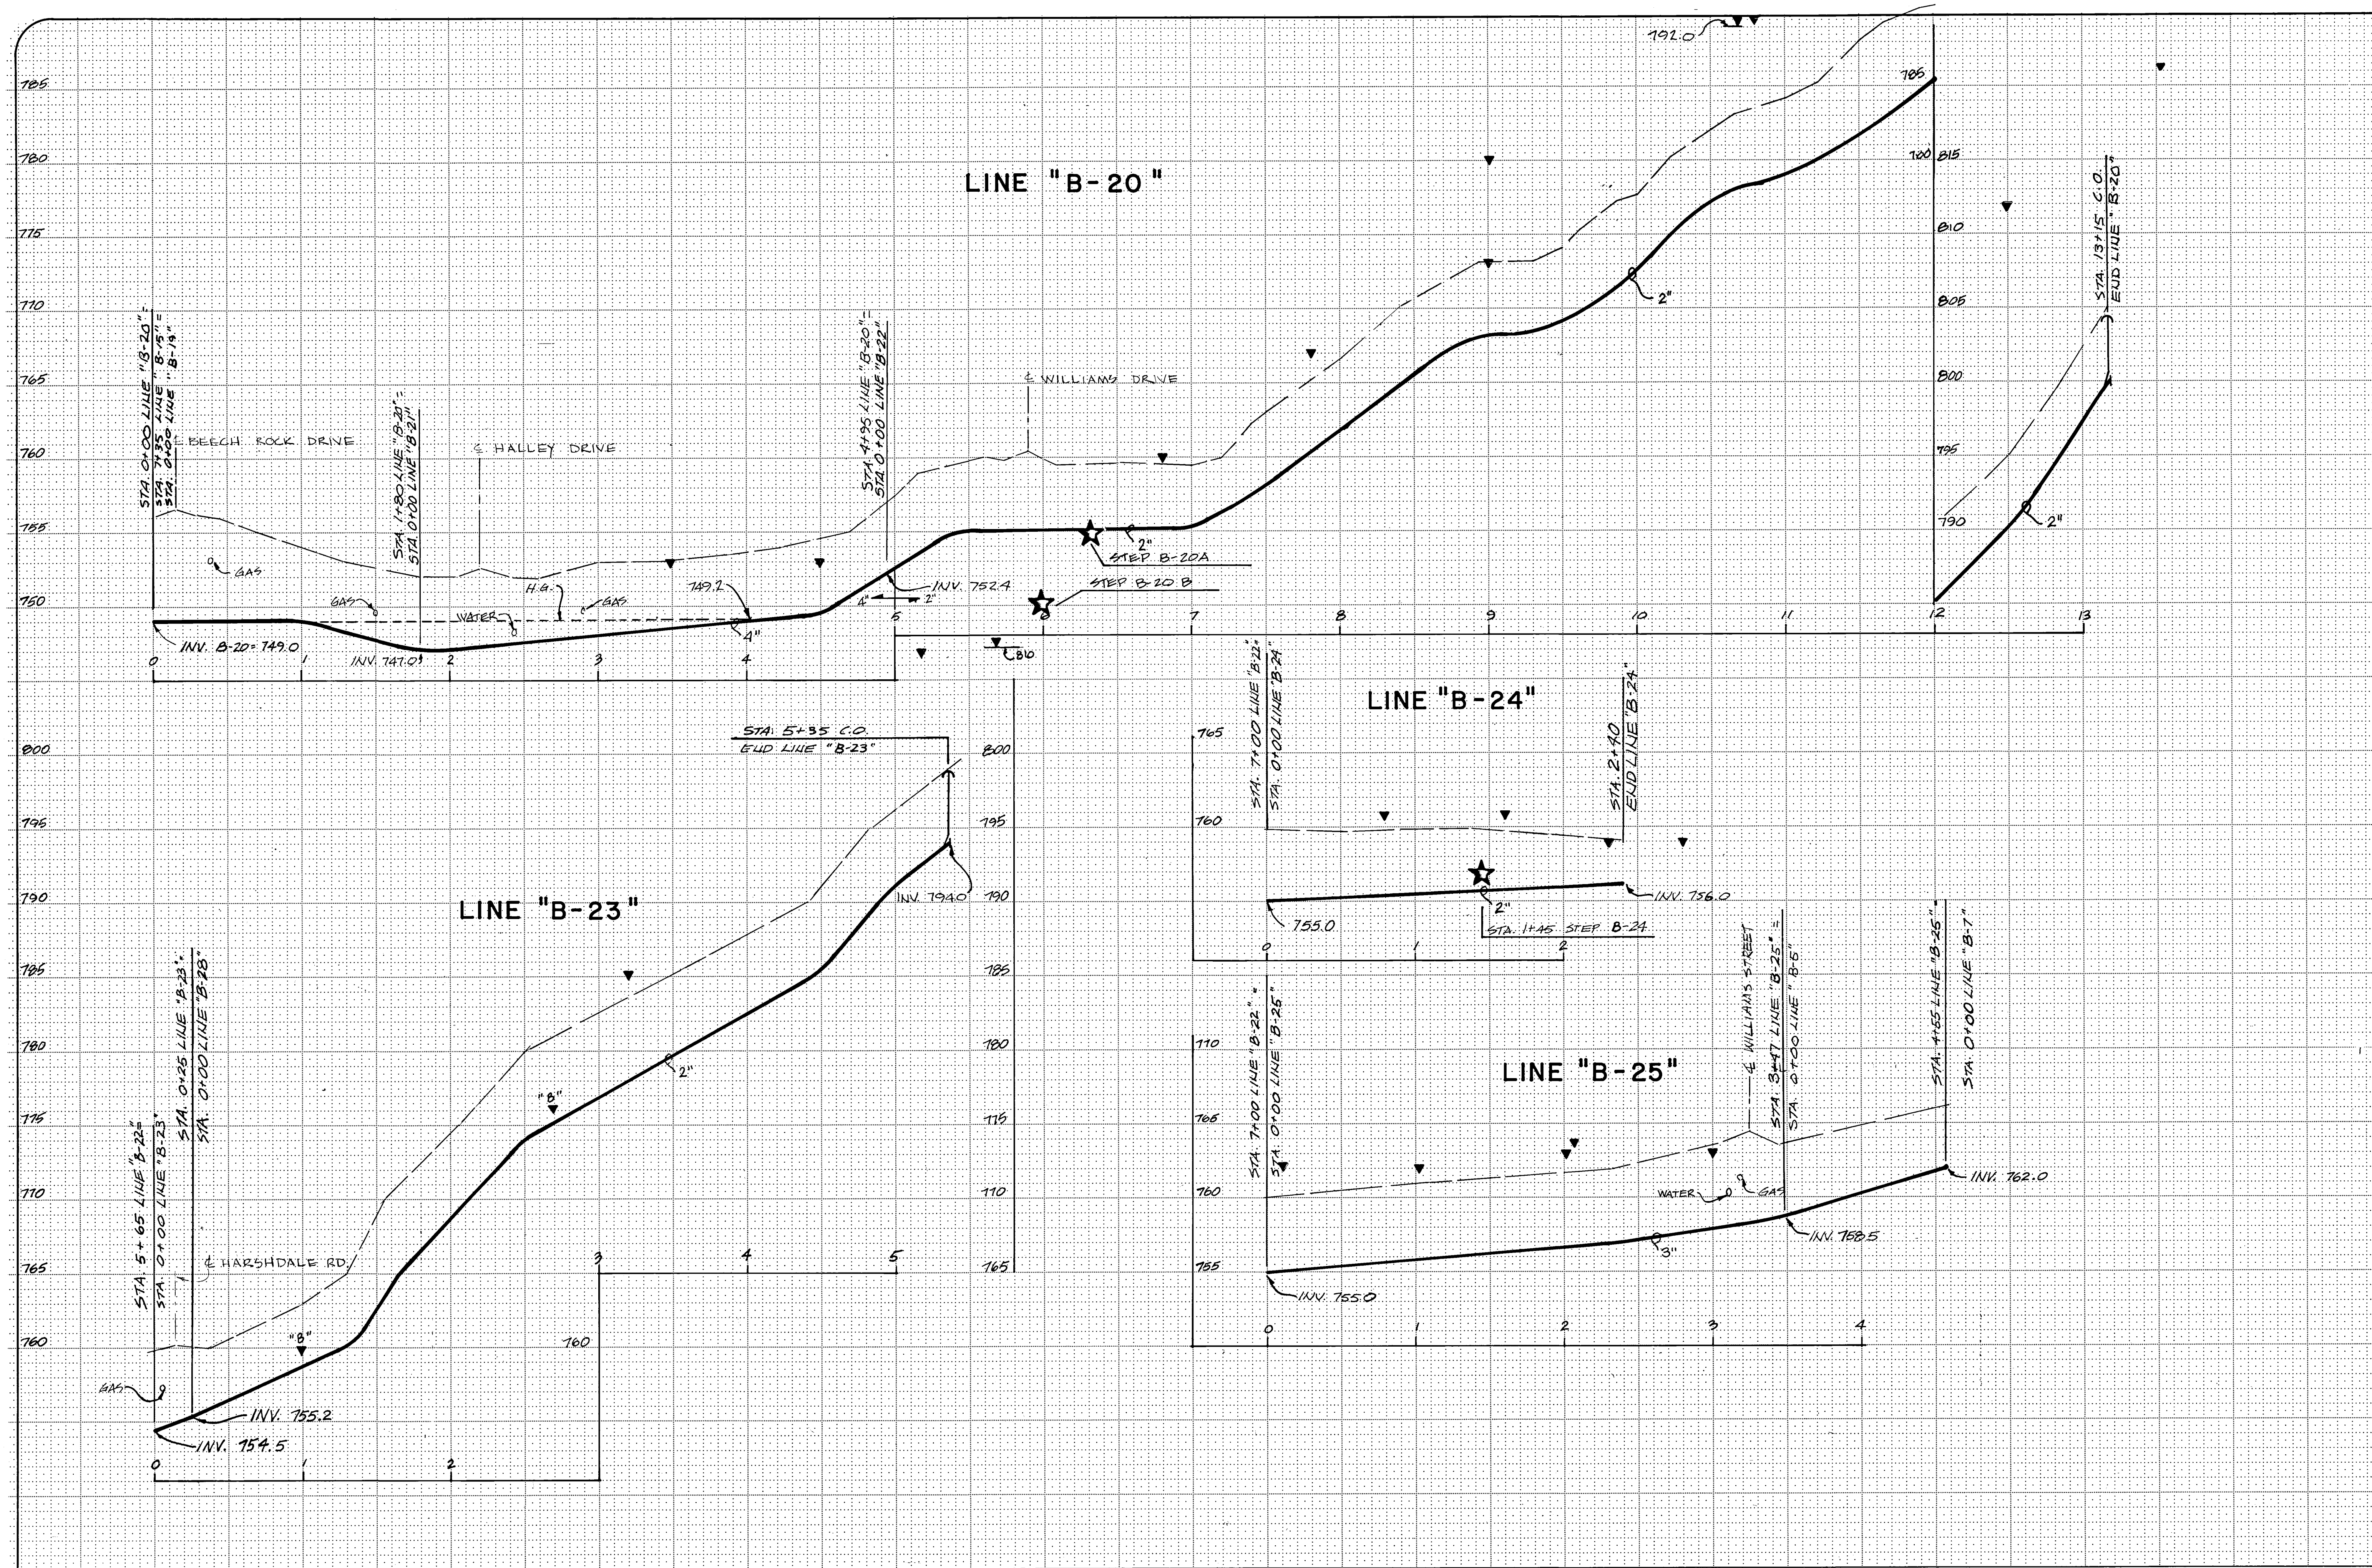

Revisions

Designed by: S.W. Drawn by: W.H.J.

Date: 9-1-82

Checked by: J.L.R.

Date: 9-2-82

Approved by: J.L.R.

Date: 9-2-82

Design Enterprise Ltd.

Maysville III Area Wastewater Project

CONTRACT DIVISION B

MUSKINGUM COUNTY, OHIO

Scale

HORIZ. 1" = 50'

VERT. 1" = 5'

Sheet

21 of 31

AREA 2