


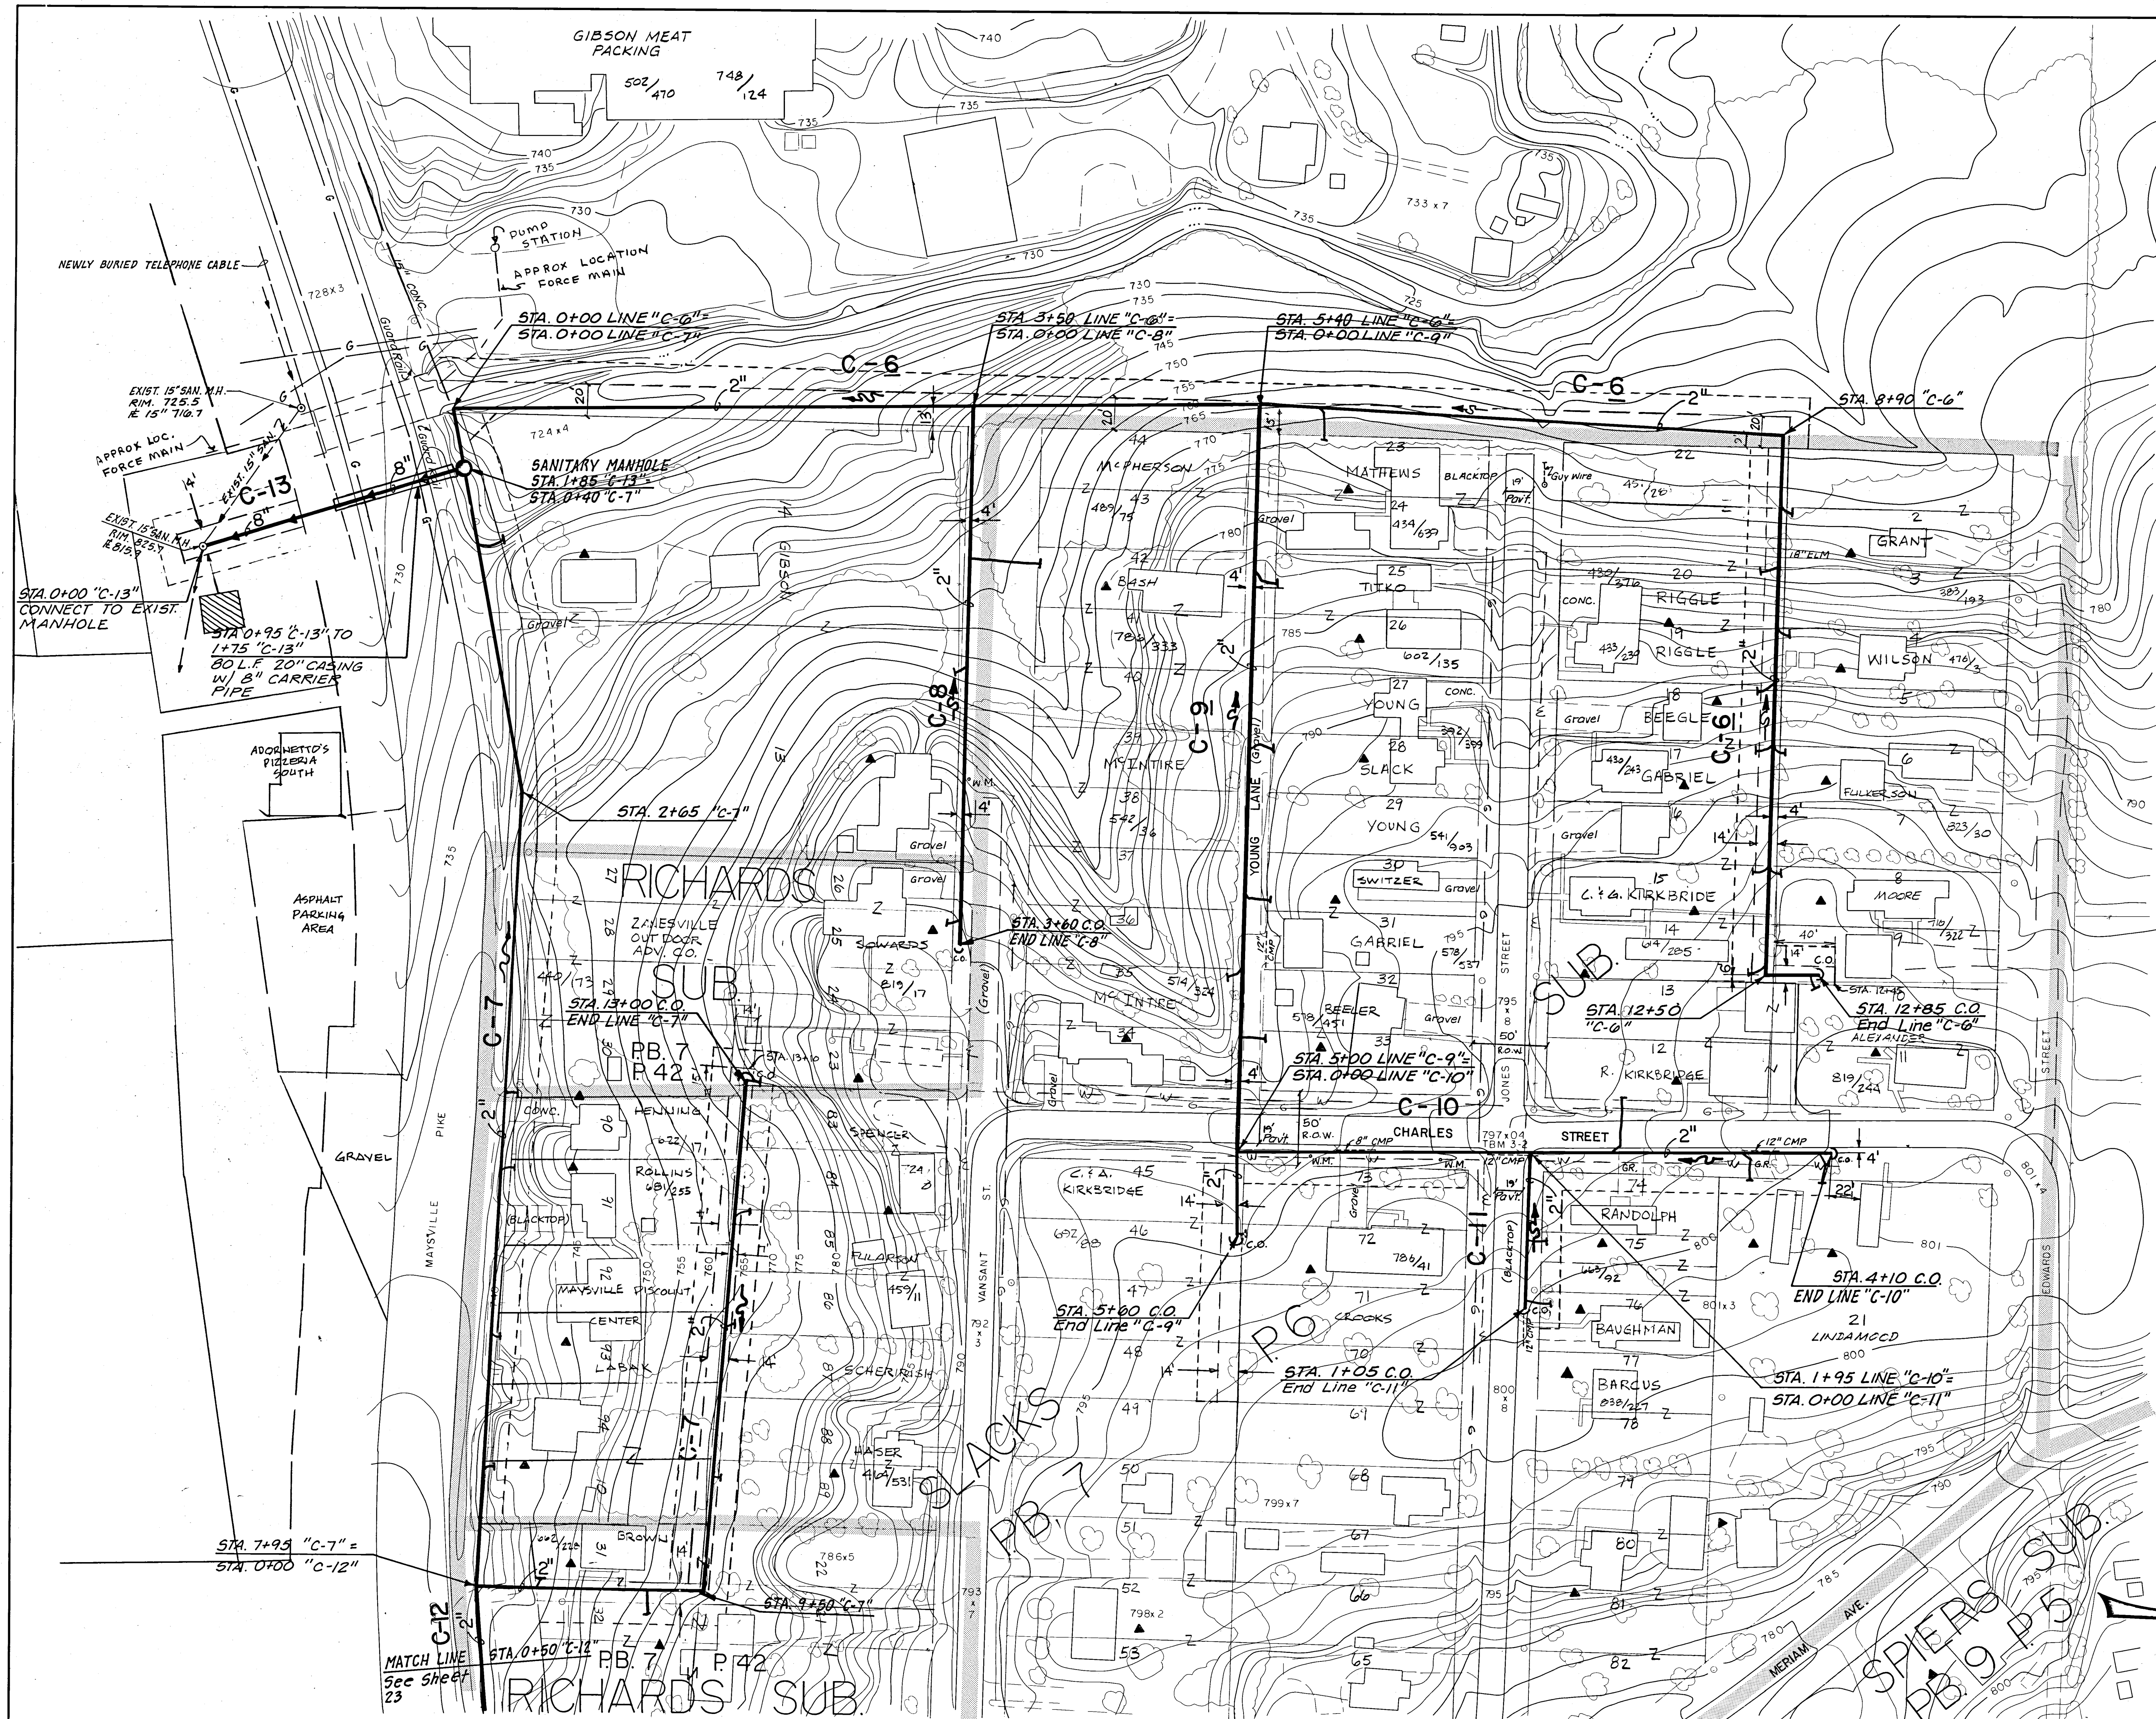

Revisions			

Designed by: S.N.		Checked by: J.L.R.		Date: 9-2-82					
Drawn by: M.H.J.		Approved by: J.L.R.		Date: 9-2-82					
PLAN - Lines "C-6", "C-7", "C-8", "C-9", "C-10", "C-11" & "C-12", "C-13"									
Maysville III Area Wastewater Project CONTRACT DIVISION B									
MUSKINGUM COUNTY, OHIO									

Design
Enterprise
LLC

Scale
1" = 50'

Sheet
24 of 31