


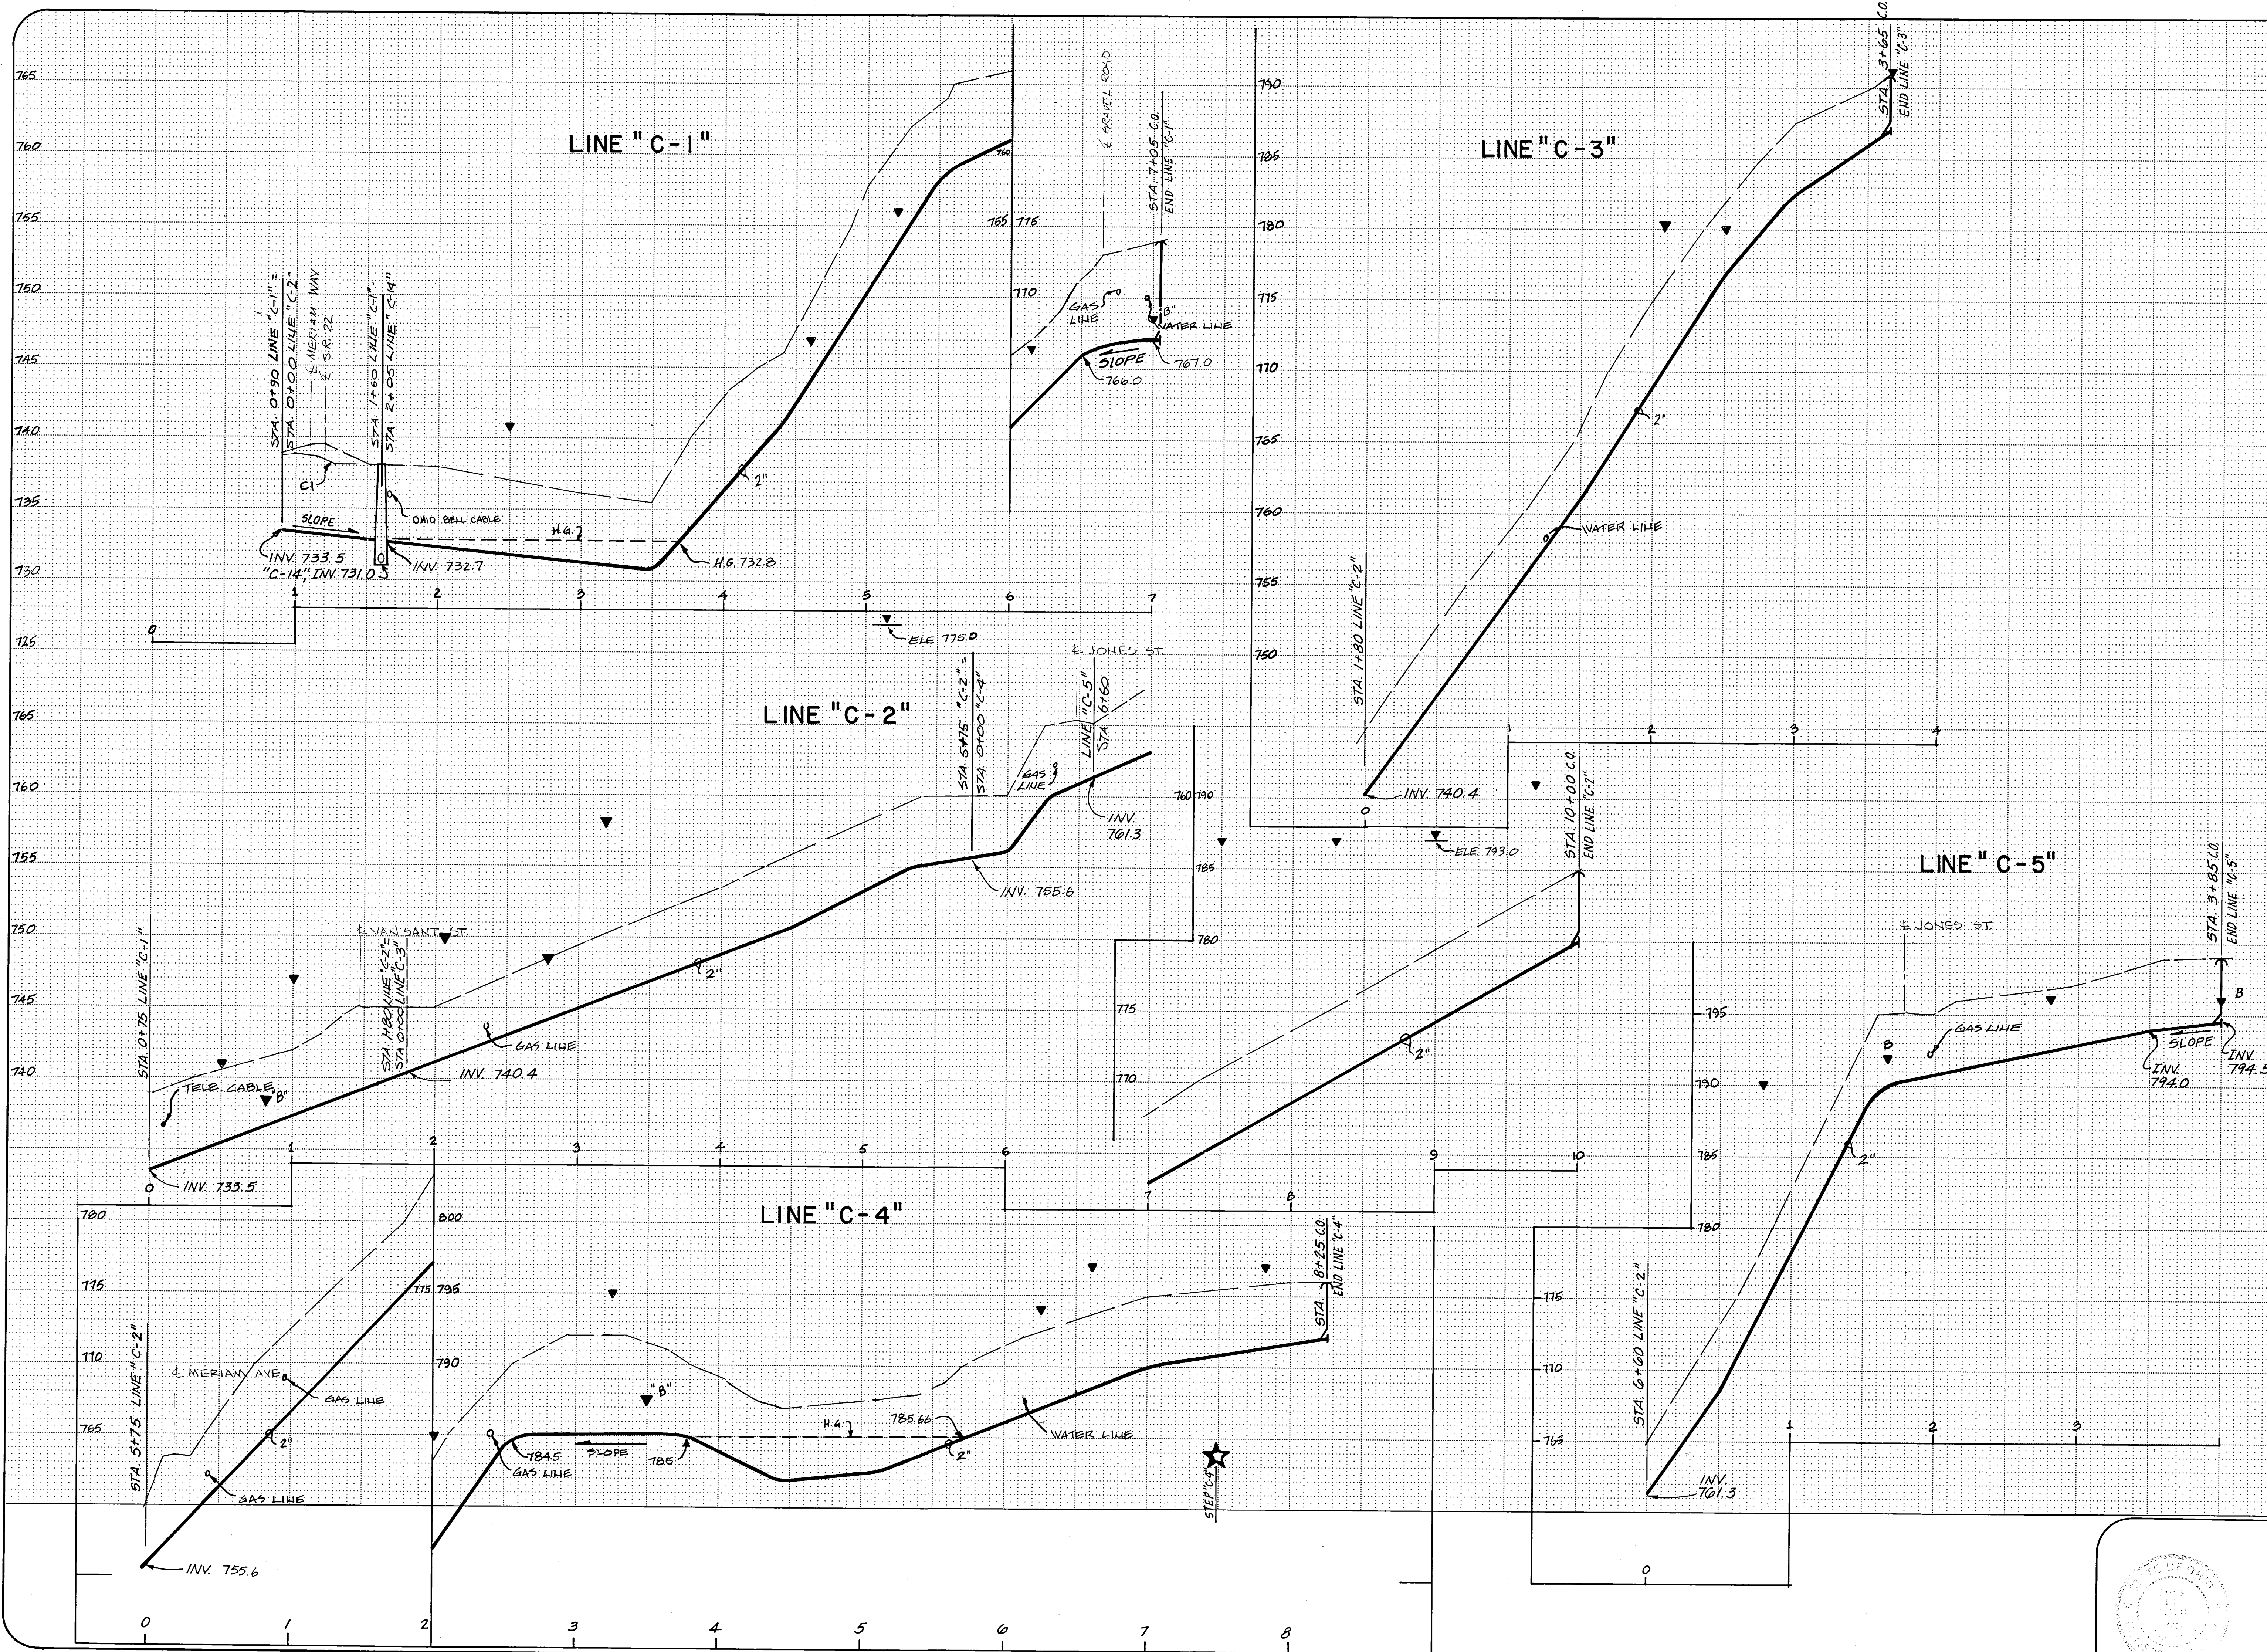

Revisions

No.	Date	By	Check
1	9-2-82	J.L.R.	J.L.R.
2	9-1-82	J.L.R.	J.L.R.

Designed by: S.W.
Drawn by: W.H.J.

Date: 9-2-82
Approved by: J.L.R.

PROFILE - Lines "C-1", "C-2", "C-3", "C-4" & "C-5"

Muskingum County, Ohio

Maysville III Area Wastewater Project

CONTRACT DIVISION B

Design Enterprise Ltd.

Scale
HORIZ. 1" = 50'
VERT. 1" = 5'

Sheet
25 of 31

Area 3