


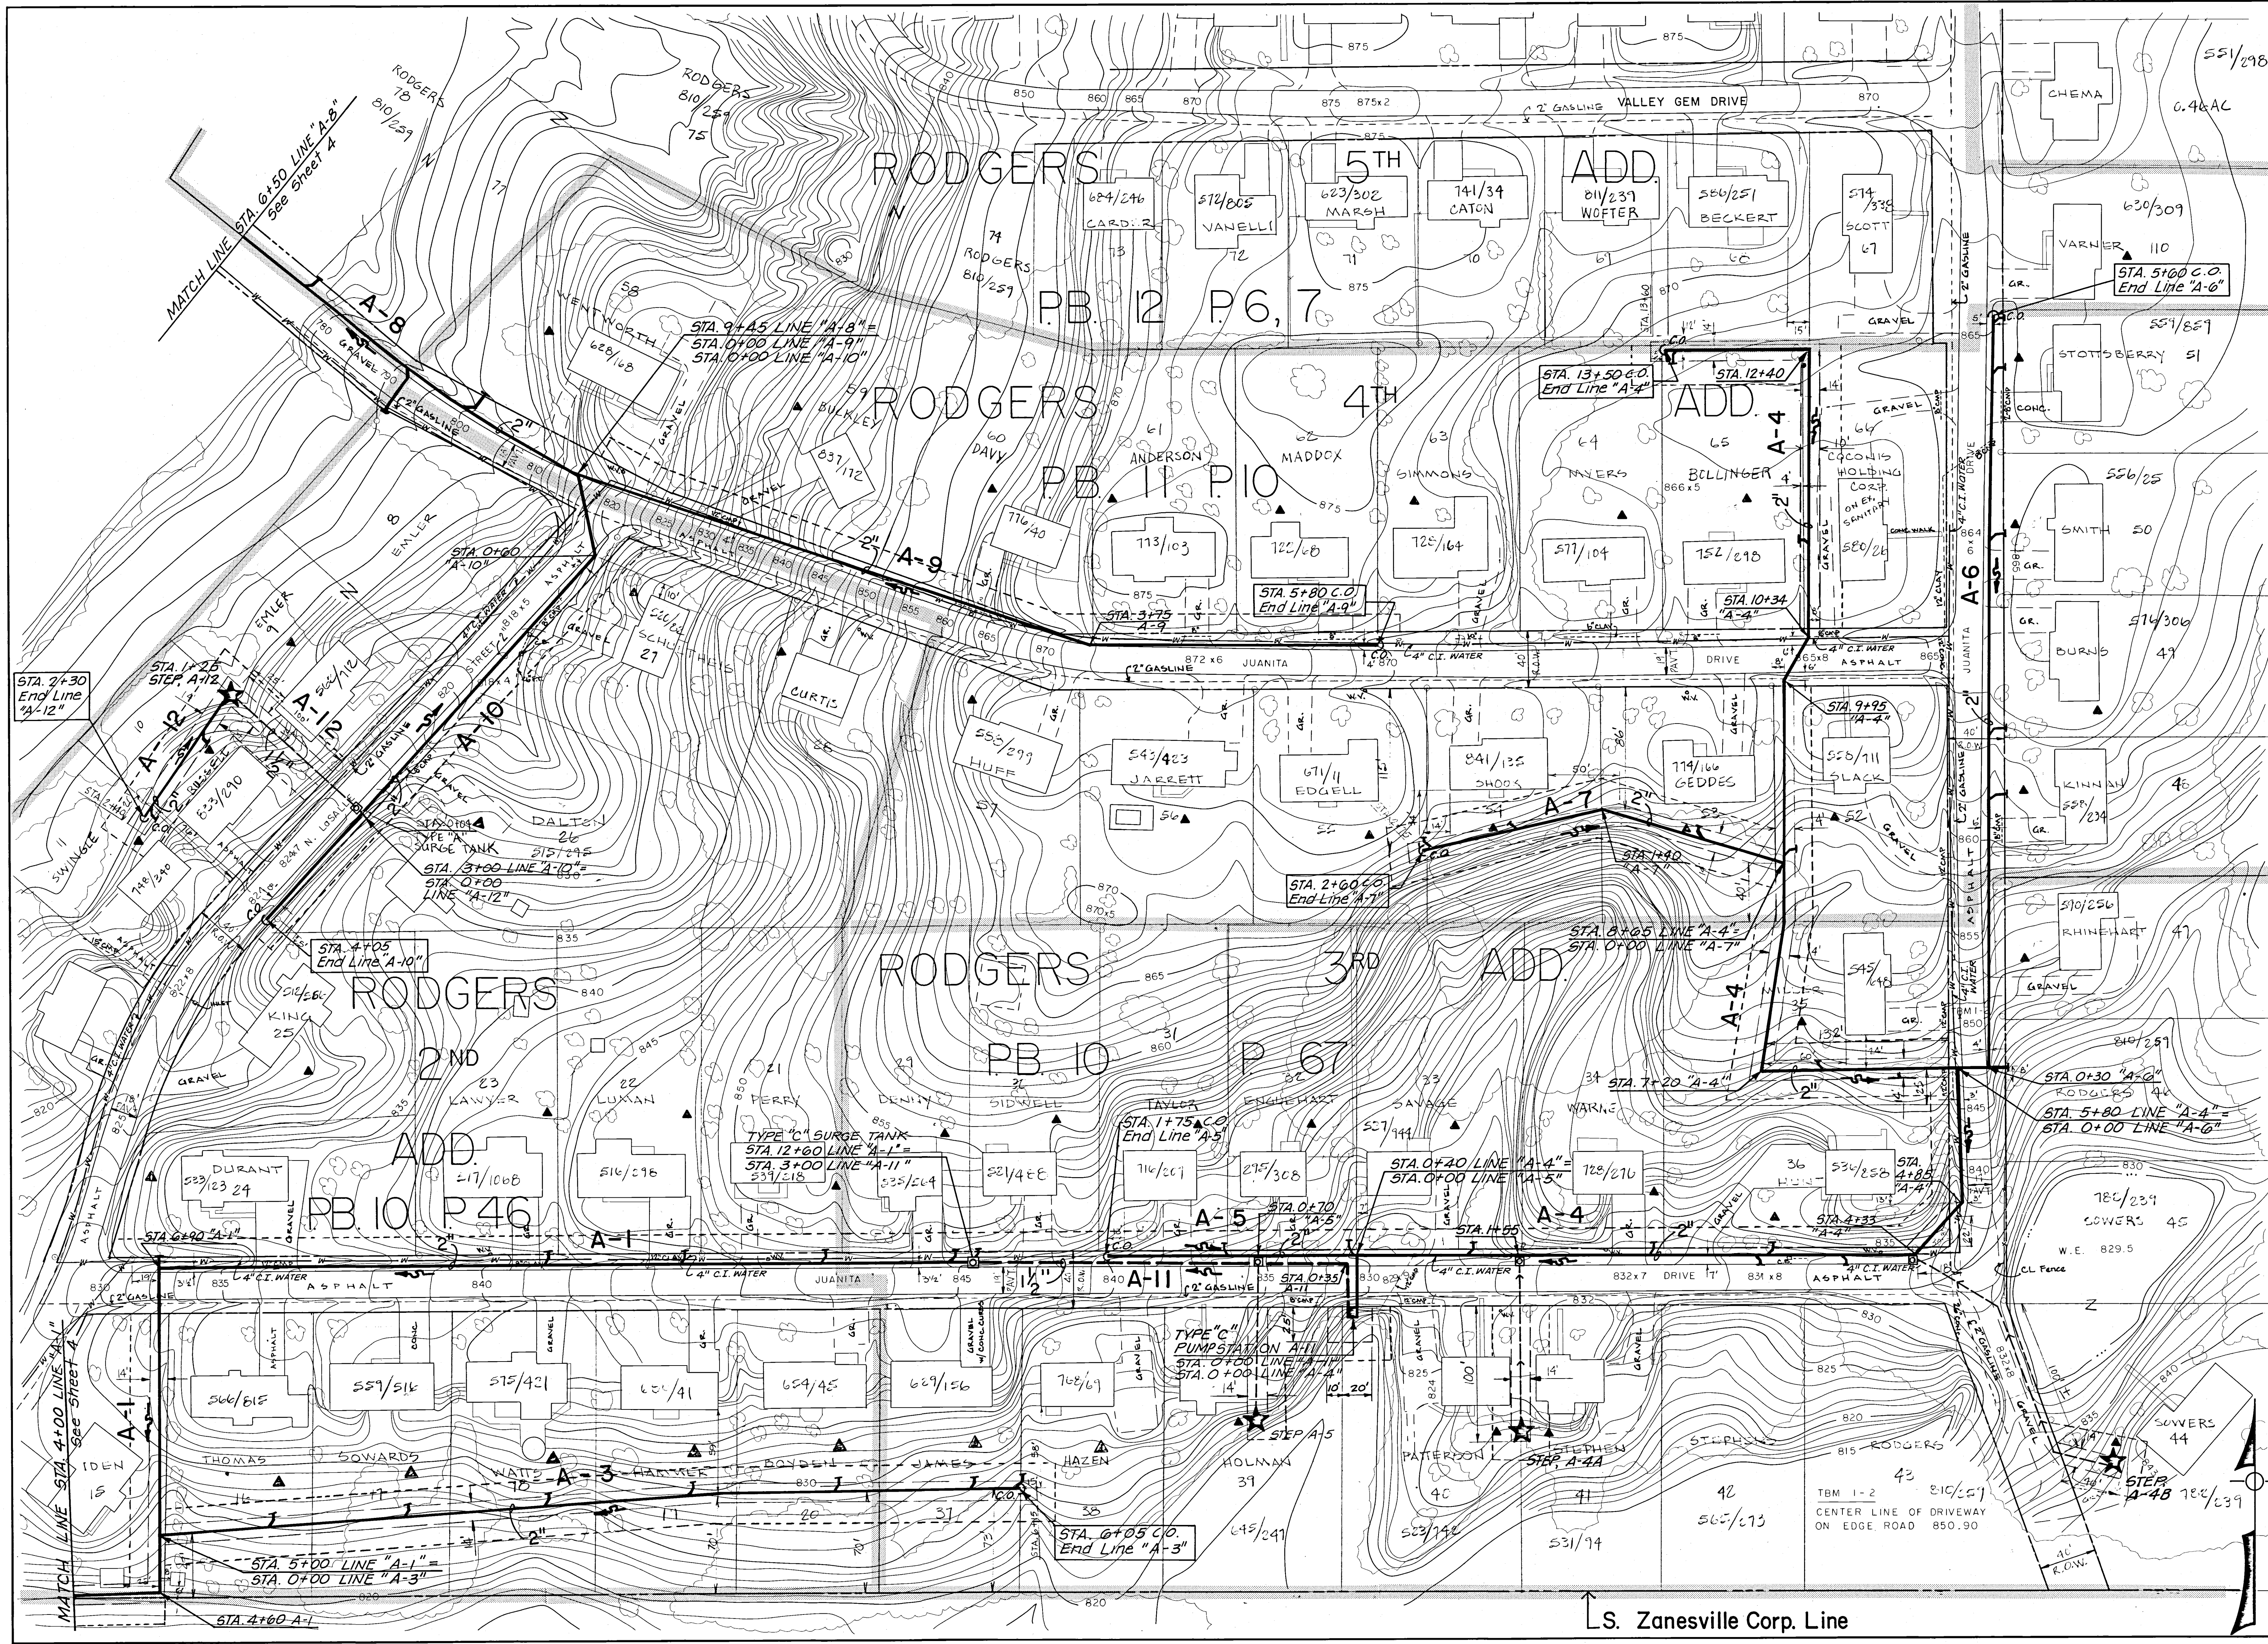

Revisions

Designed by:	Date:
S.W.	9-1-82
Drawn by:	Date:
M.J.	9-1-82
Checked by:	Date:
J.L.R.	9-2-82
Approved by:	Date:
J.L.R.	9-2-82

PLAN - Lines "A-1", "A-3", "A-4", "A-5", "A-6",
"A-12", "A-7", "A-8", "A-9", "A-10" & "A-11"

Muskingum County, Ohio



Design
Enterprise
LLC

Scale
1" = 50'
Sheet
5 of 31