


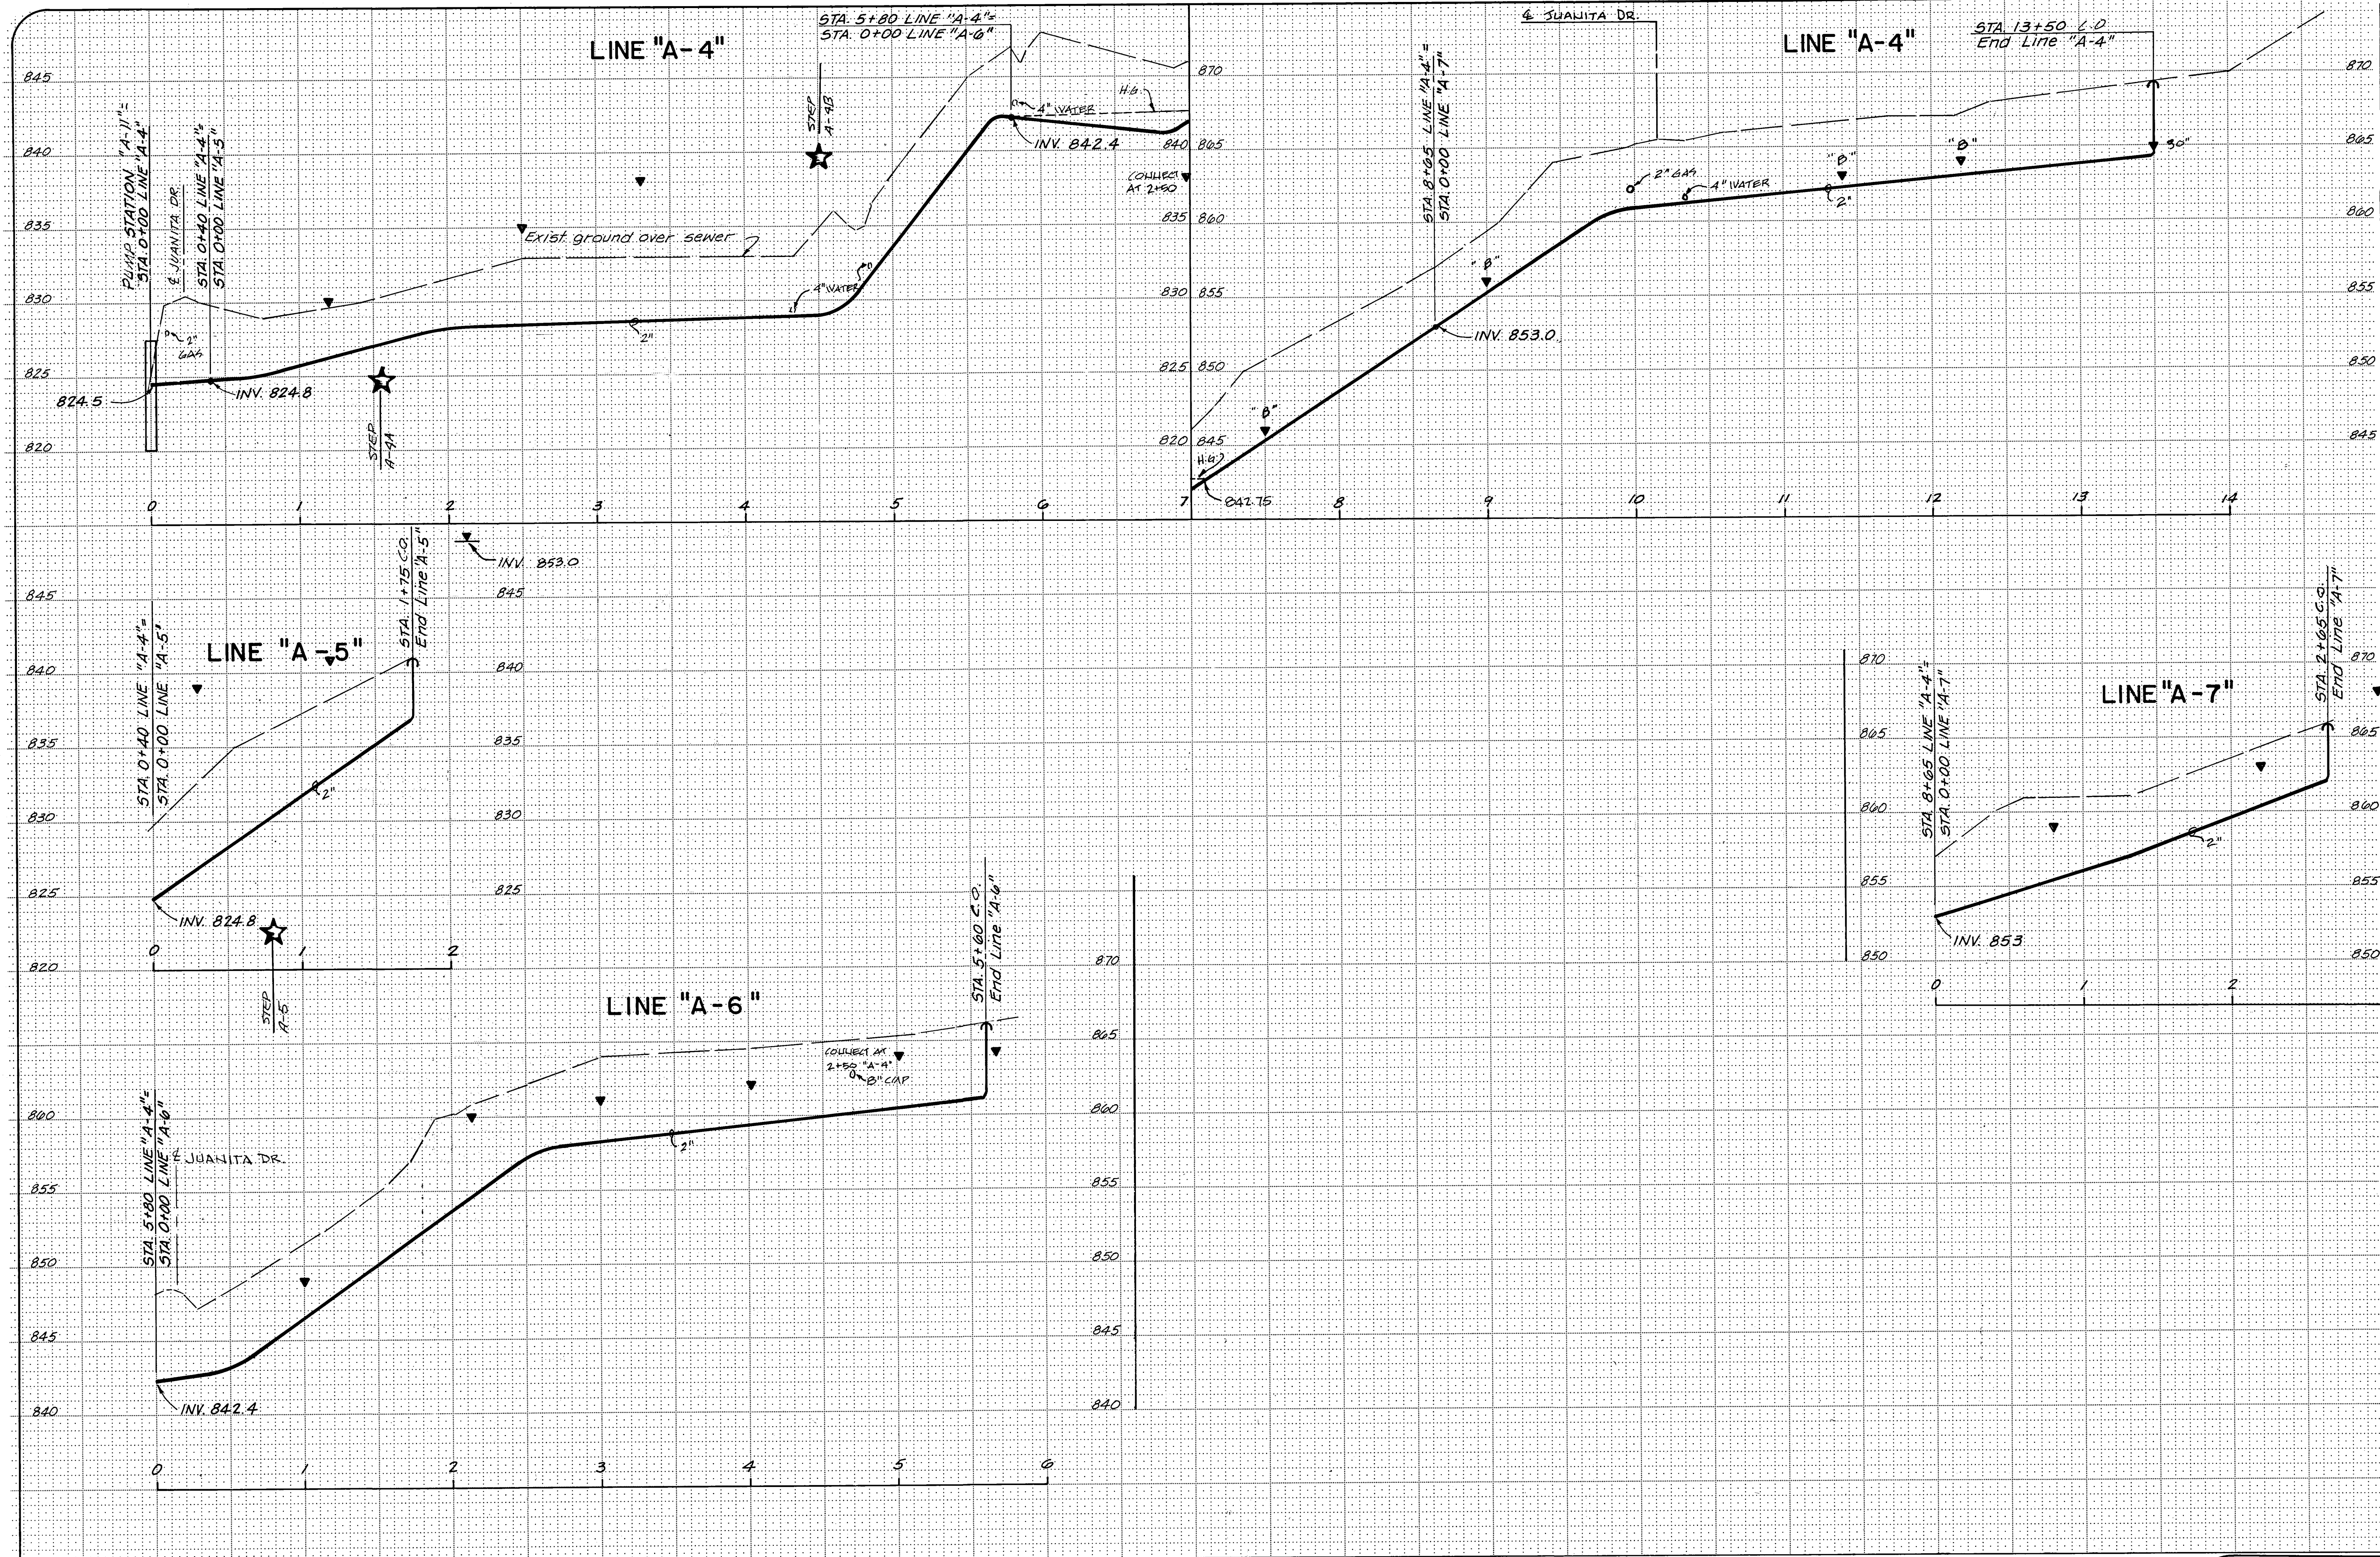

Revisions

Designed by:	Checked by:	Date:
S.W.	J.L.R.	9-2-82
Drawn by:	Approved by:	Date:
N.H.J.	J.L.R.	9-2-82

PROFILE - Lines "A-4", "A-5", "A-6", "A-7"

Maysville III Area Wastewater Project
CONTRACT DIVISION B



Scale HORIZ. 1" = 50' VERT. 1" = 5'
Sheet 8 of 31