


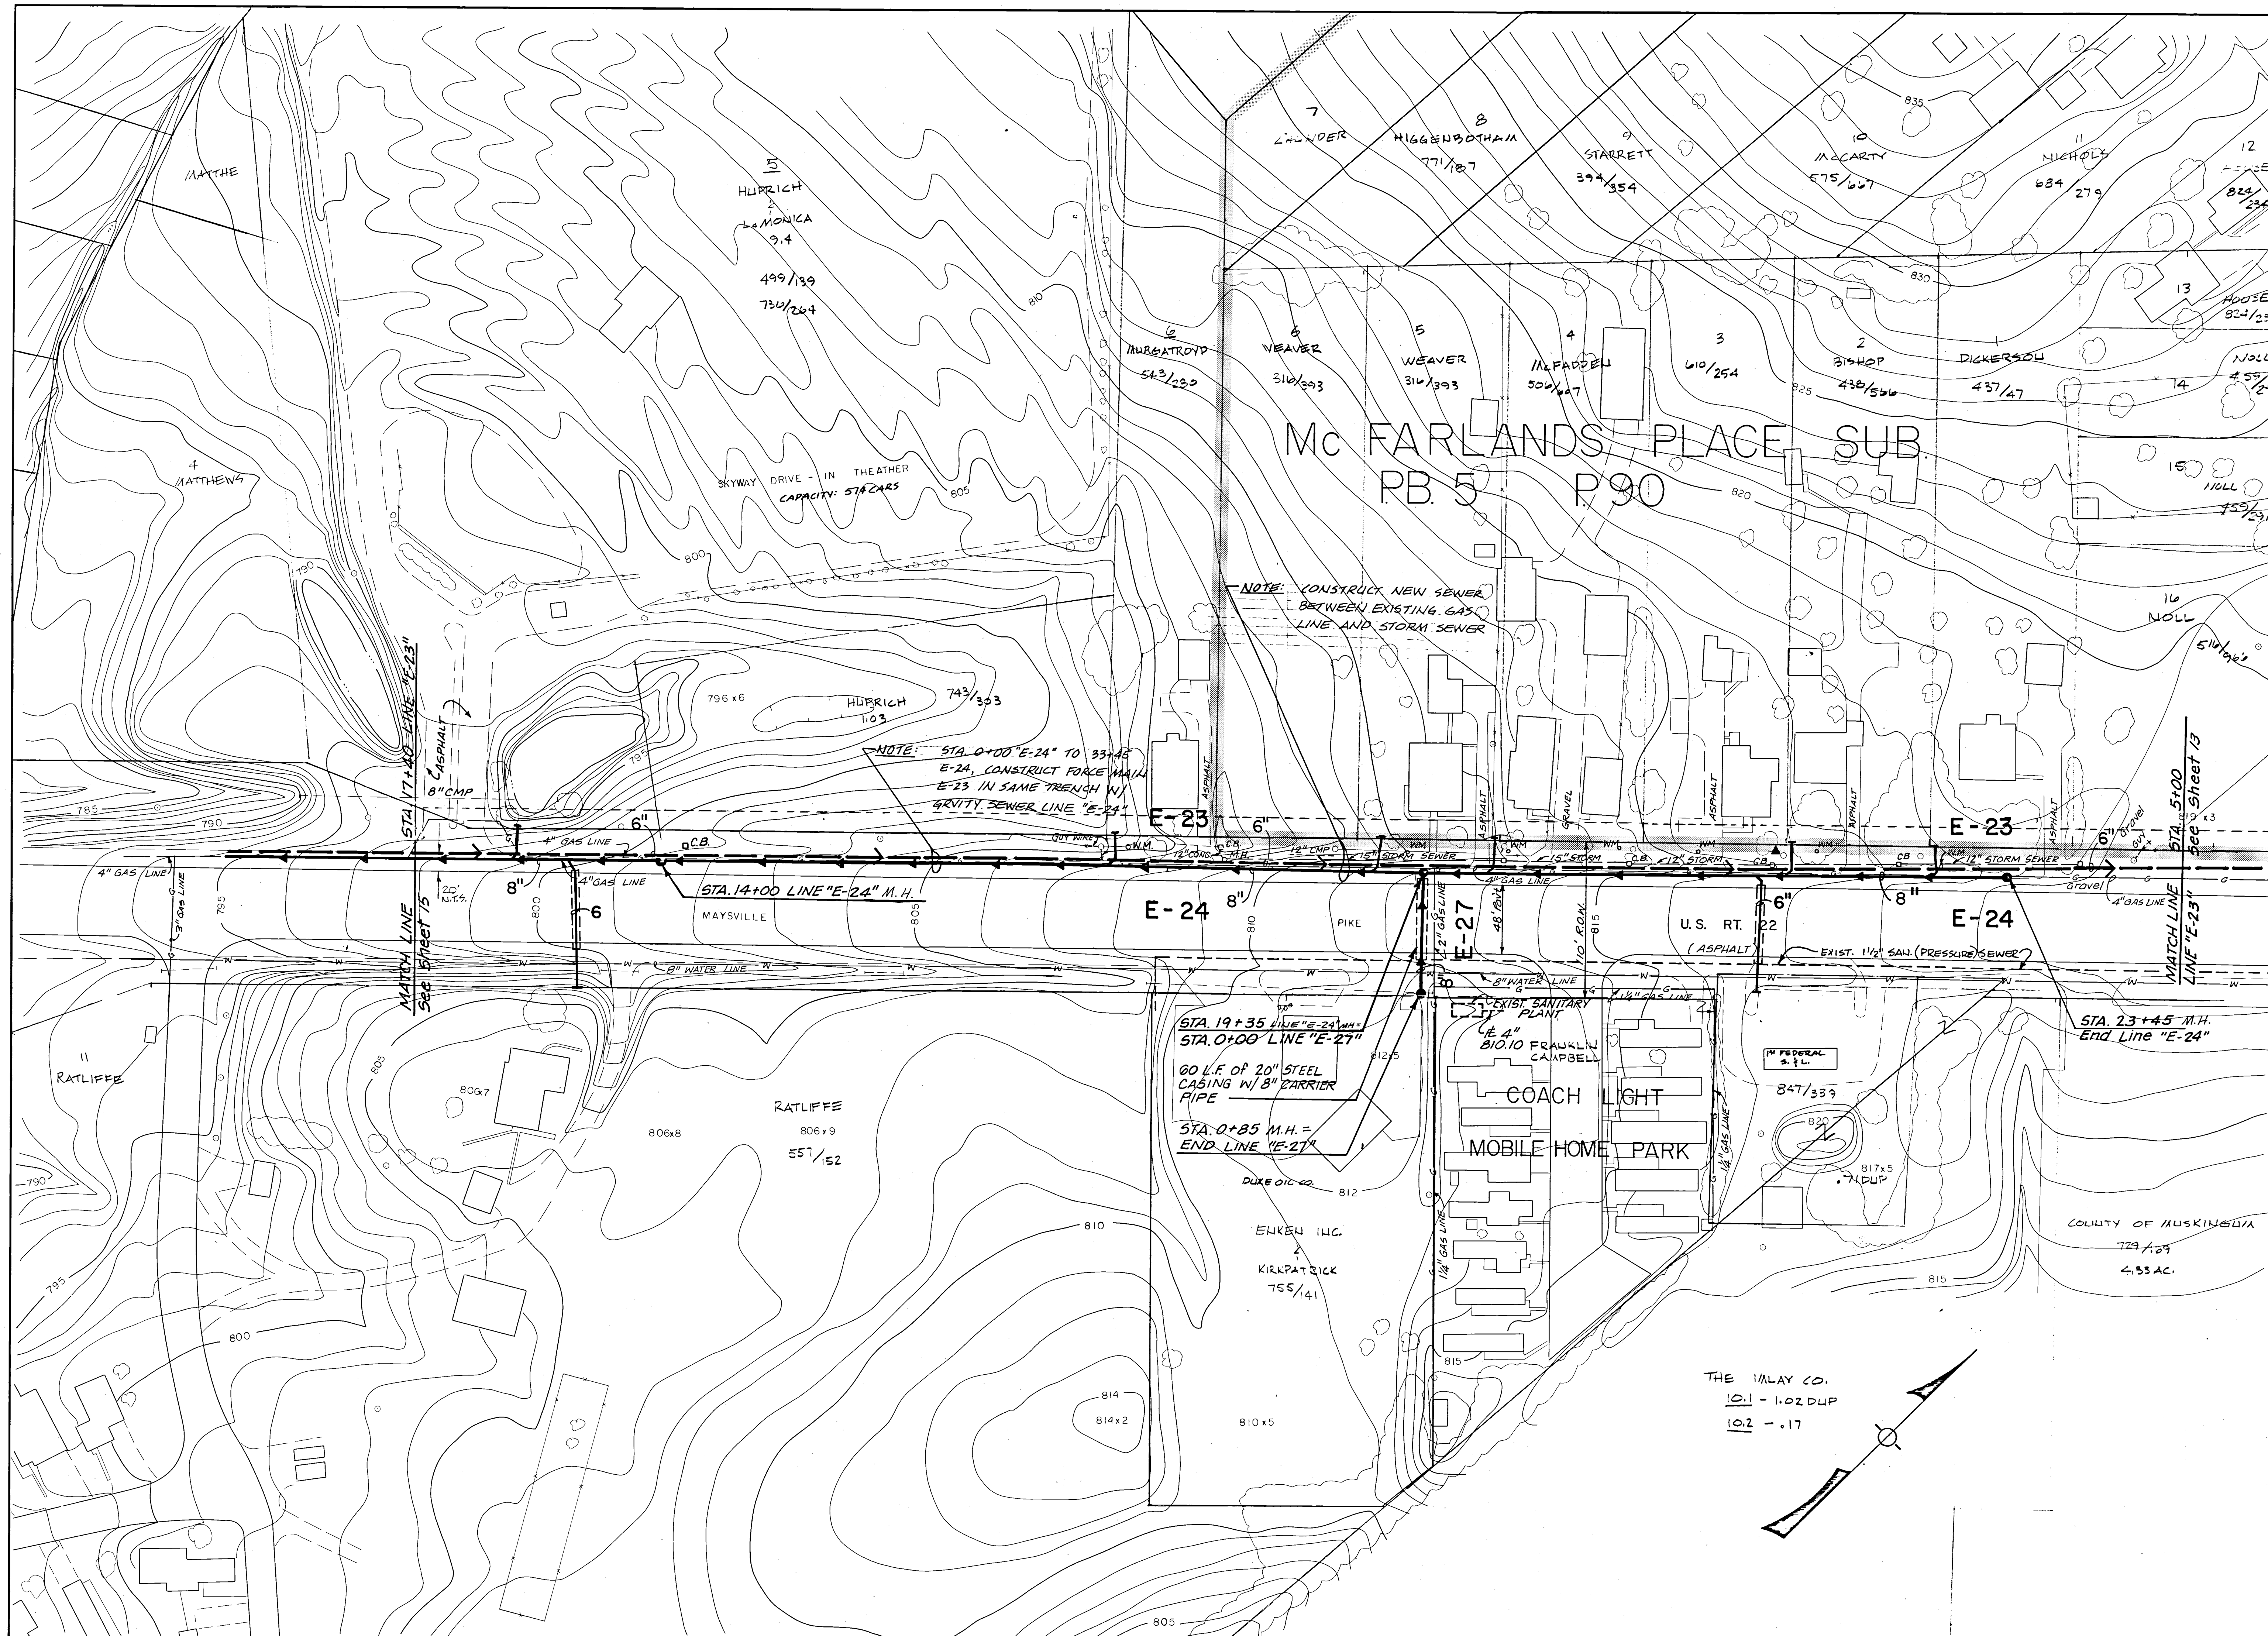

Revisions

Designed by:	Date:	Checked by:	Date:
J.M.	9-82	J.L.R.	9-3-82
Drawn by:	Date:	Approved by:	Date:
N.H.J.	9-82		

PLAN - Lines "E-23", "E-24" & "E-27"

Maysville III Area Wastewater Project

CONTRACT DIVISION C

MUSKINGUM COUNTY, OHIO



Scale

1" = 50'

Sheet

14 of 59