



BRUNING 44-131 55293

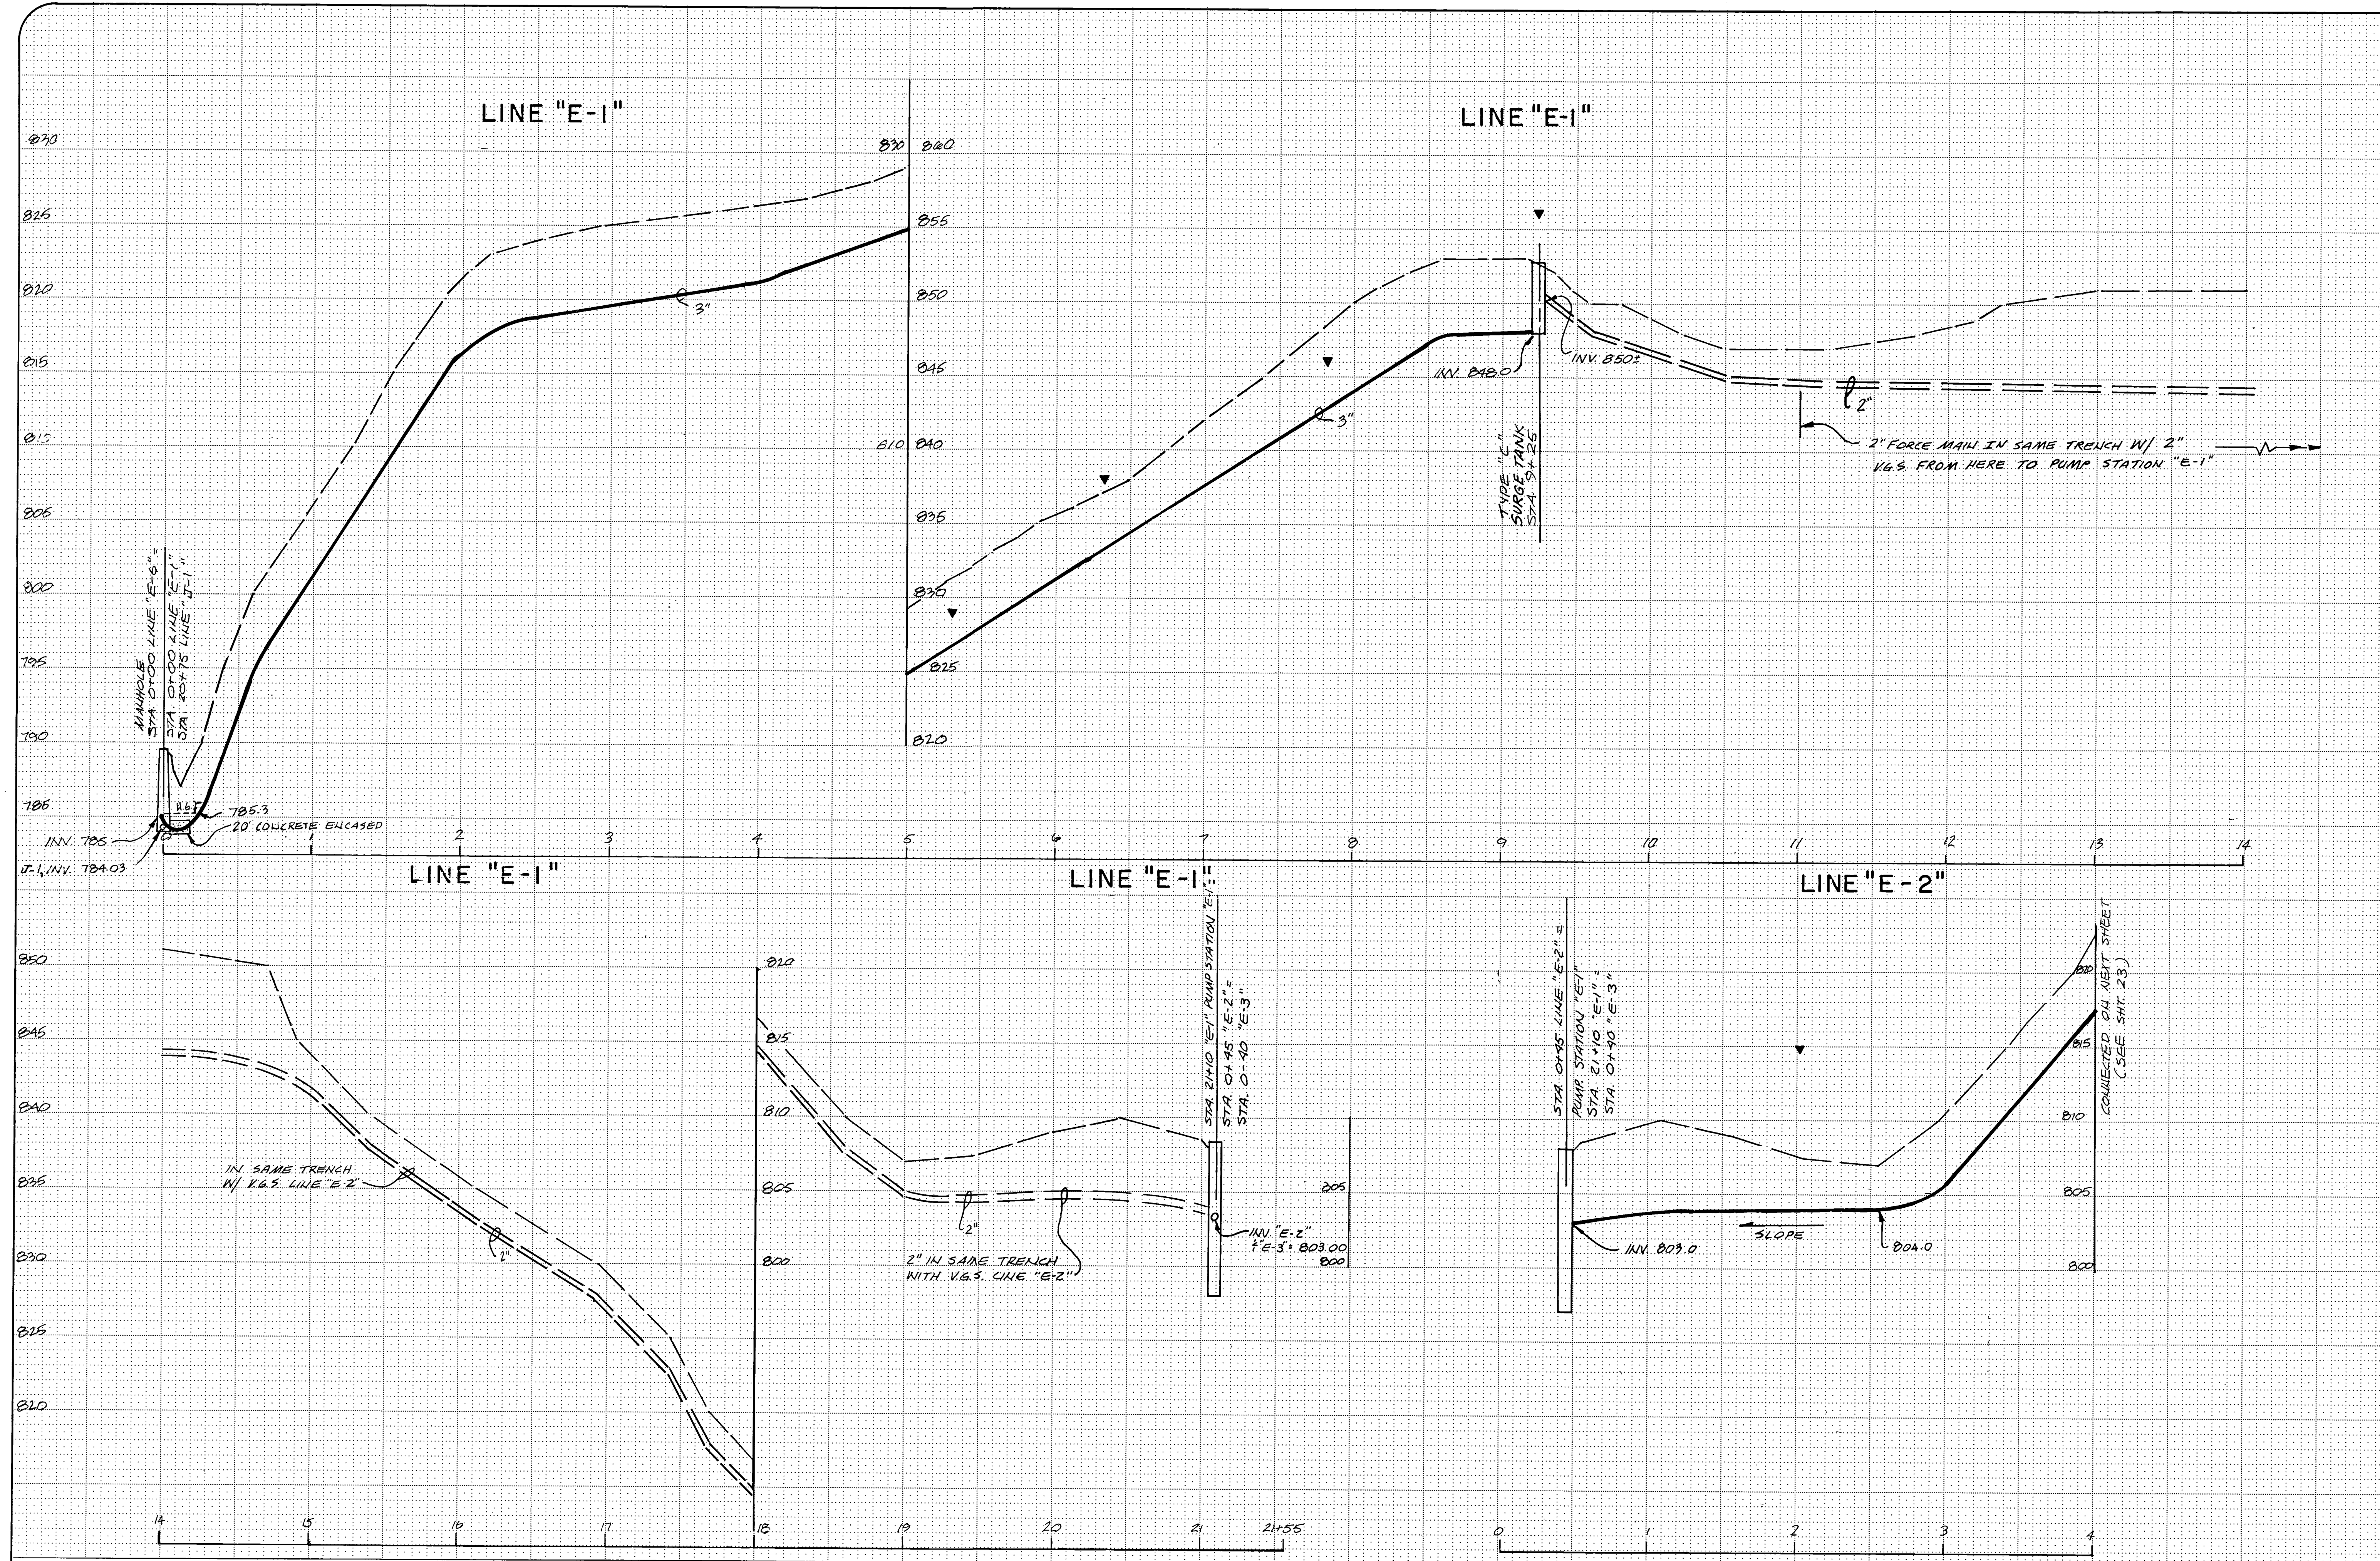

Revisions			

Designed by: S.W.	Checked by: U.L.R.	Date: 9-3-82
Drawn by: M.H.	Approved by: U.L.R.	Date: 9-3-82

PROFILE - Lines "E-1" & "E-2"
Maysville III Area Wastewater Project CONTRACT DIVISION C
MUSKINGUM COUNTY, OHIO

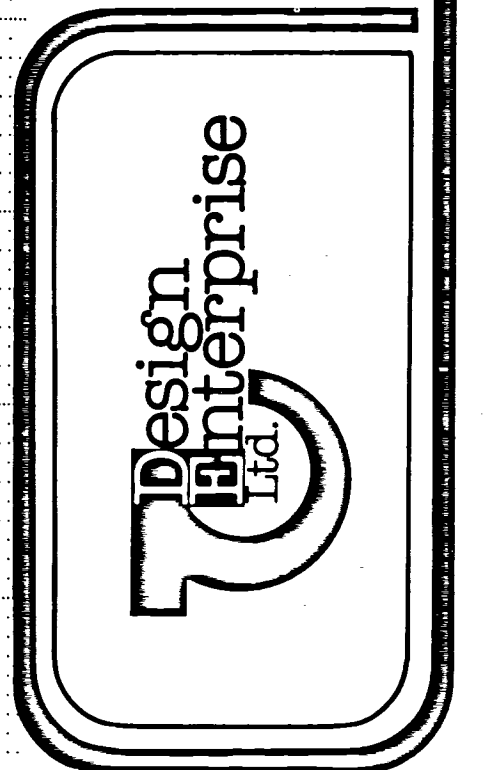

Scale HORIZ. 1" = 50' VERT. 1" = 5'
Sheet 22 of 59