


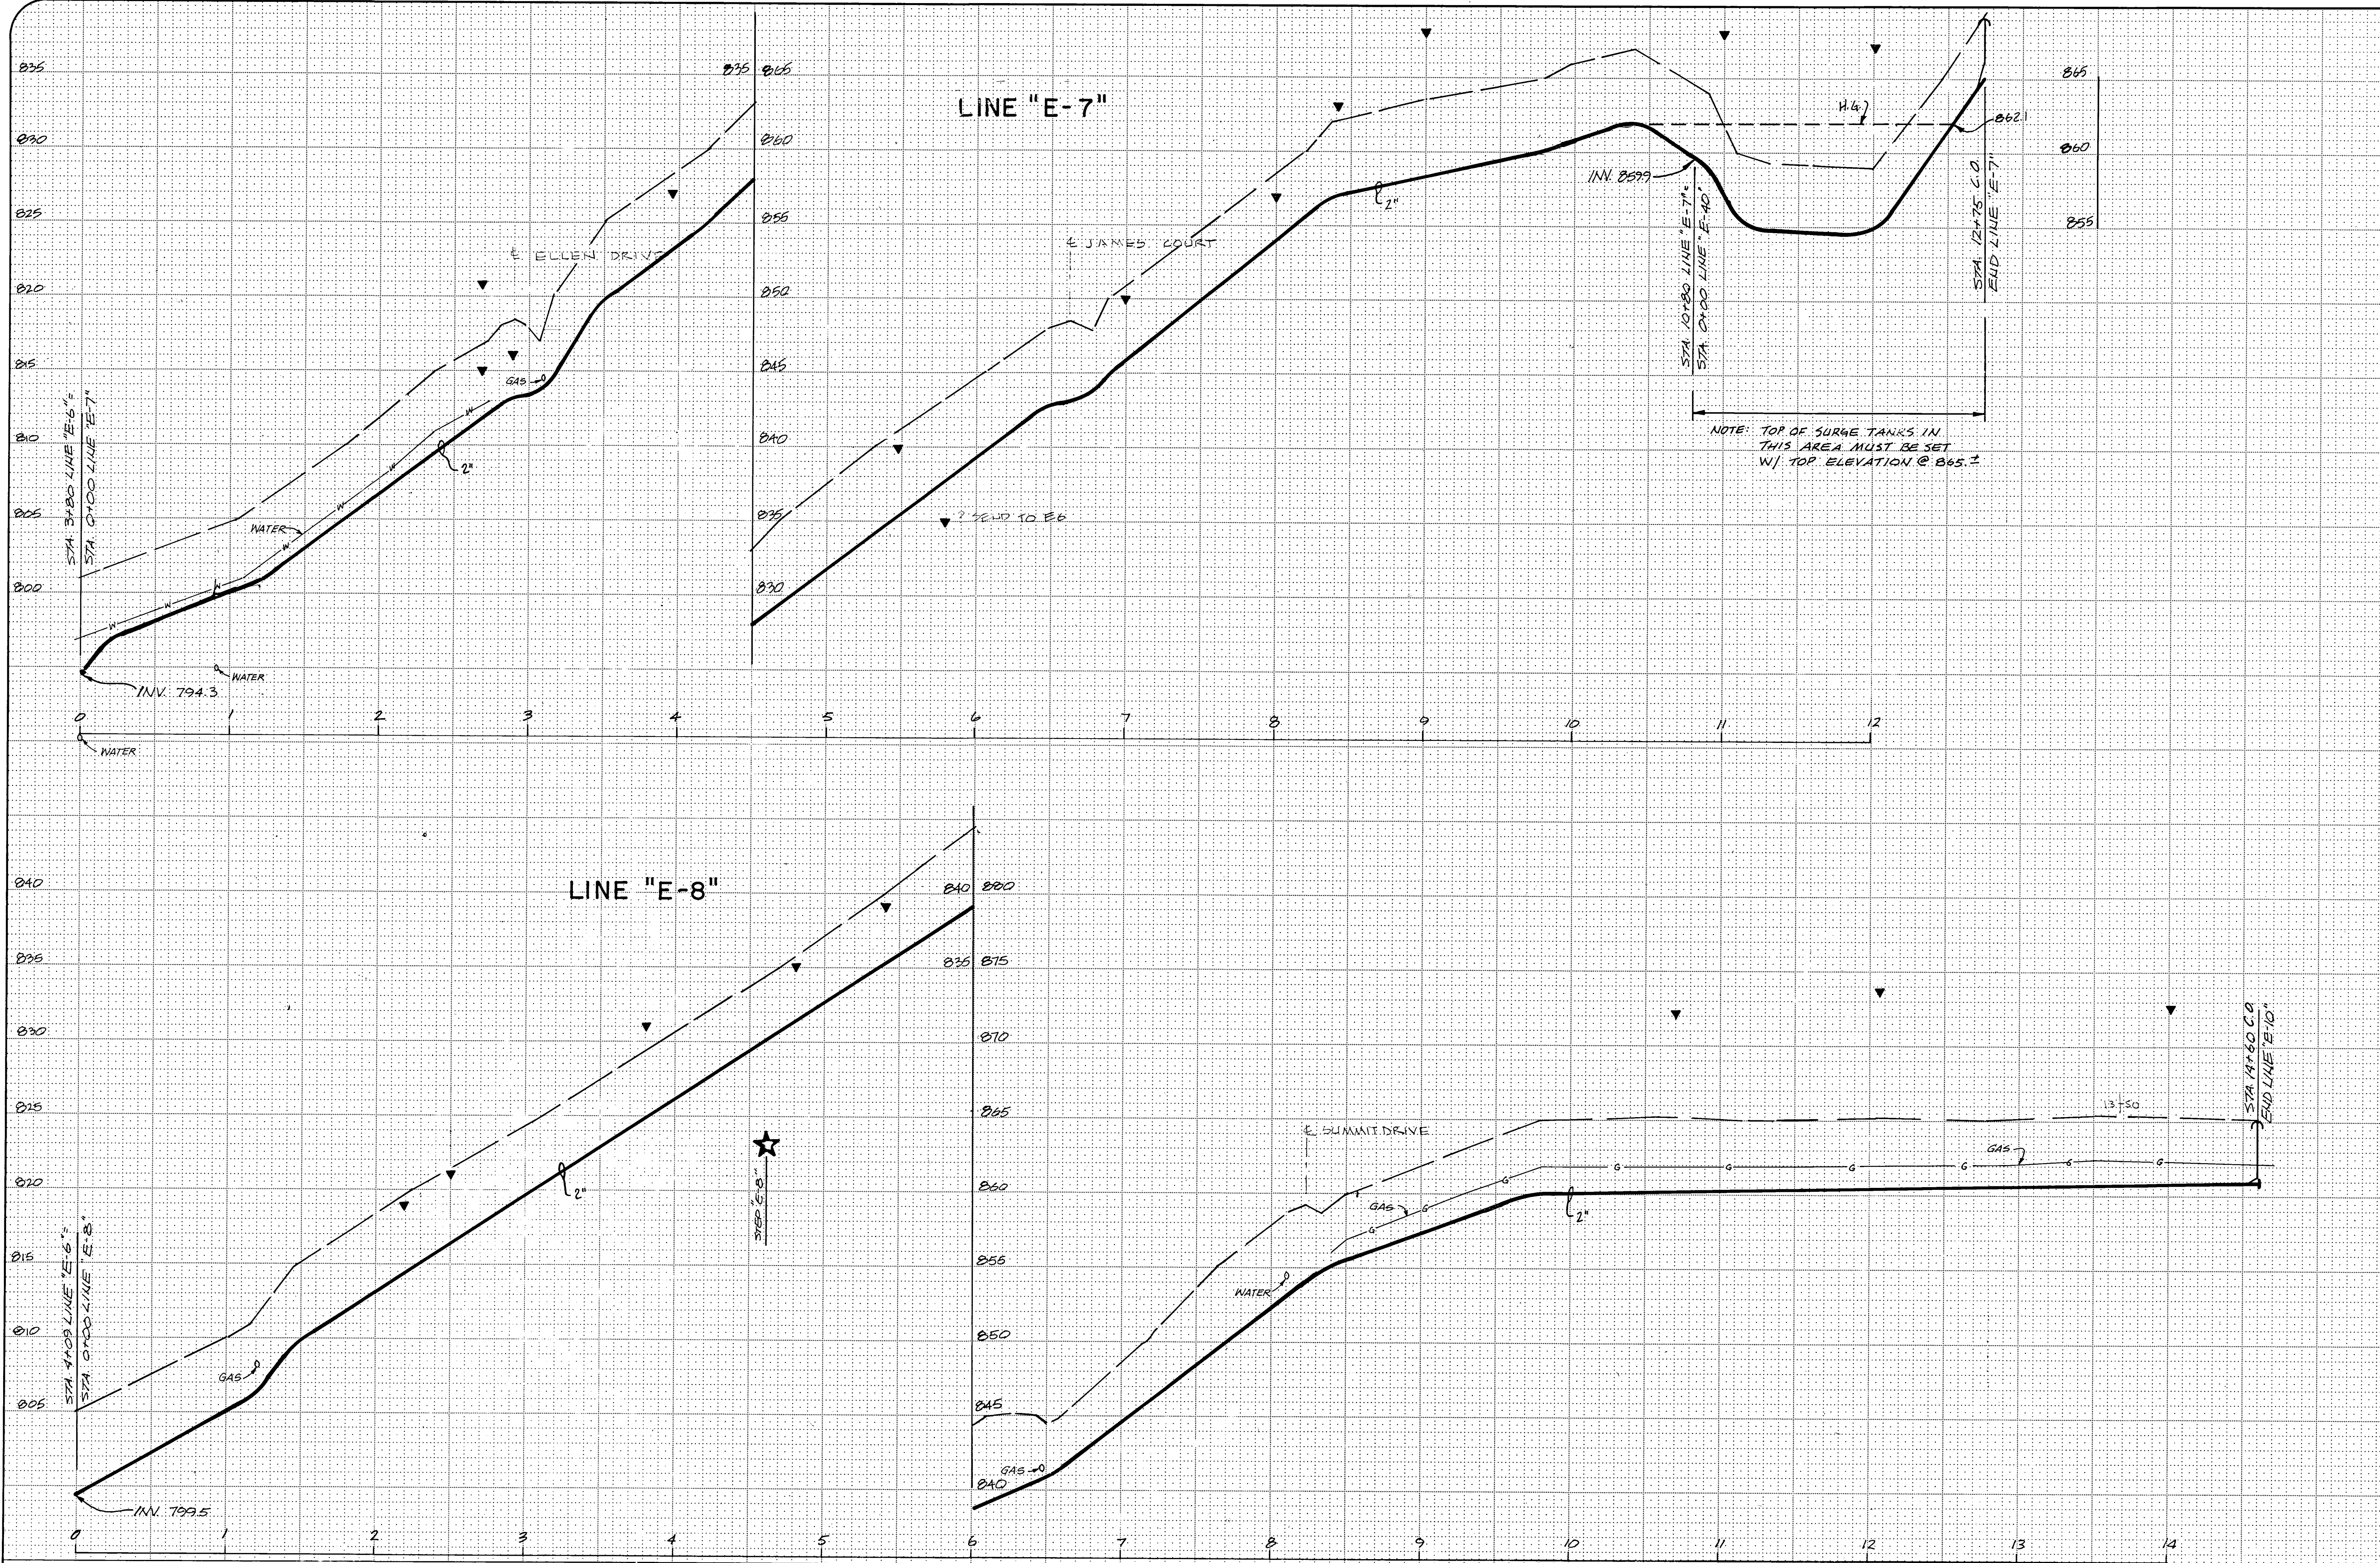

Revisions

No.	Date	By	Description

Designated by: 5.W
Checked by: U.L.R.
Date: 9-82
Approved by: U.L.R.
Date: 9-82

PROFILE - Lines "E-7" & "E-8"

MUSKINGUM COUNTY, OHIO

Maysville III Area Wastewater Project
CONTRACT DIVISION C

Design Enterprise Ltd.

Scale
HORIZ. 1" = 50'
VERT. 1" = 5'

Sheet
26 of 59

AREA 5