


LOT # PARCEL

1 -	62 -	01637	} 846/209
2 -	62 -	01638	
3 -	62 -	01639	
4 -	62 -	02668	} 710/240
5 -	62 -	02669	
6 -	62 -	02670	
7 -	62 -	02671	

ZANESVILLE TERRACE
STA. 2+40 "D-4" PB. 4 P. 74

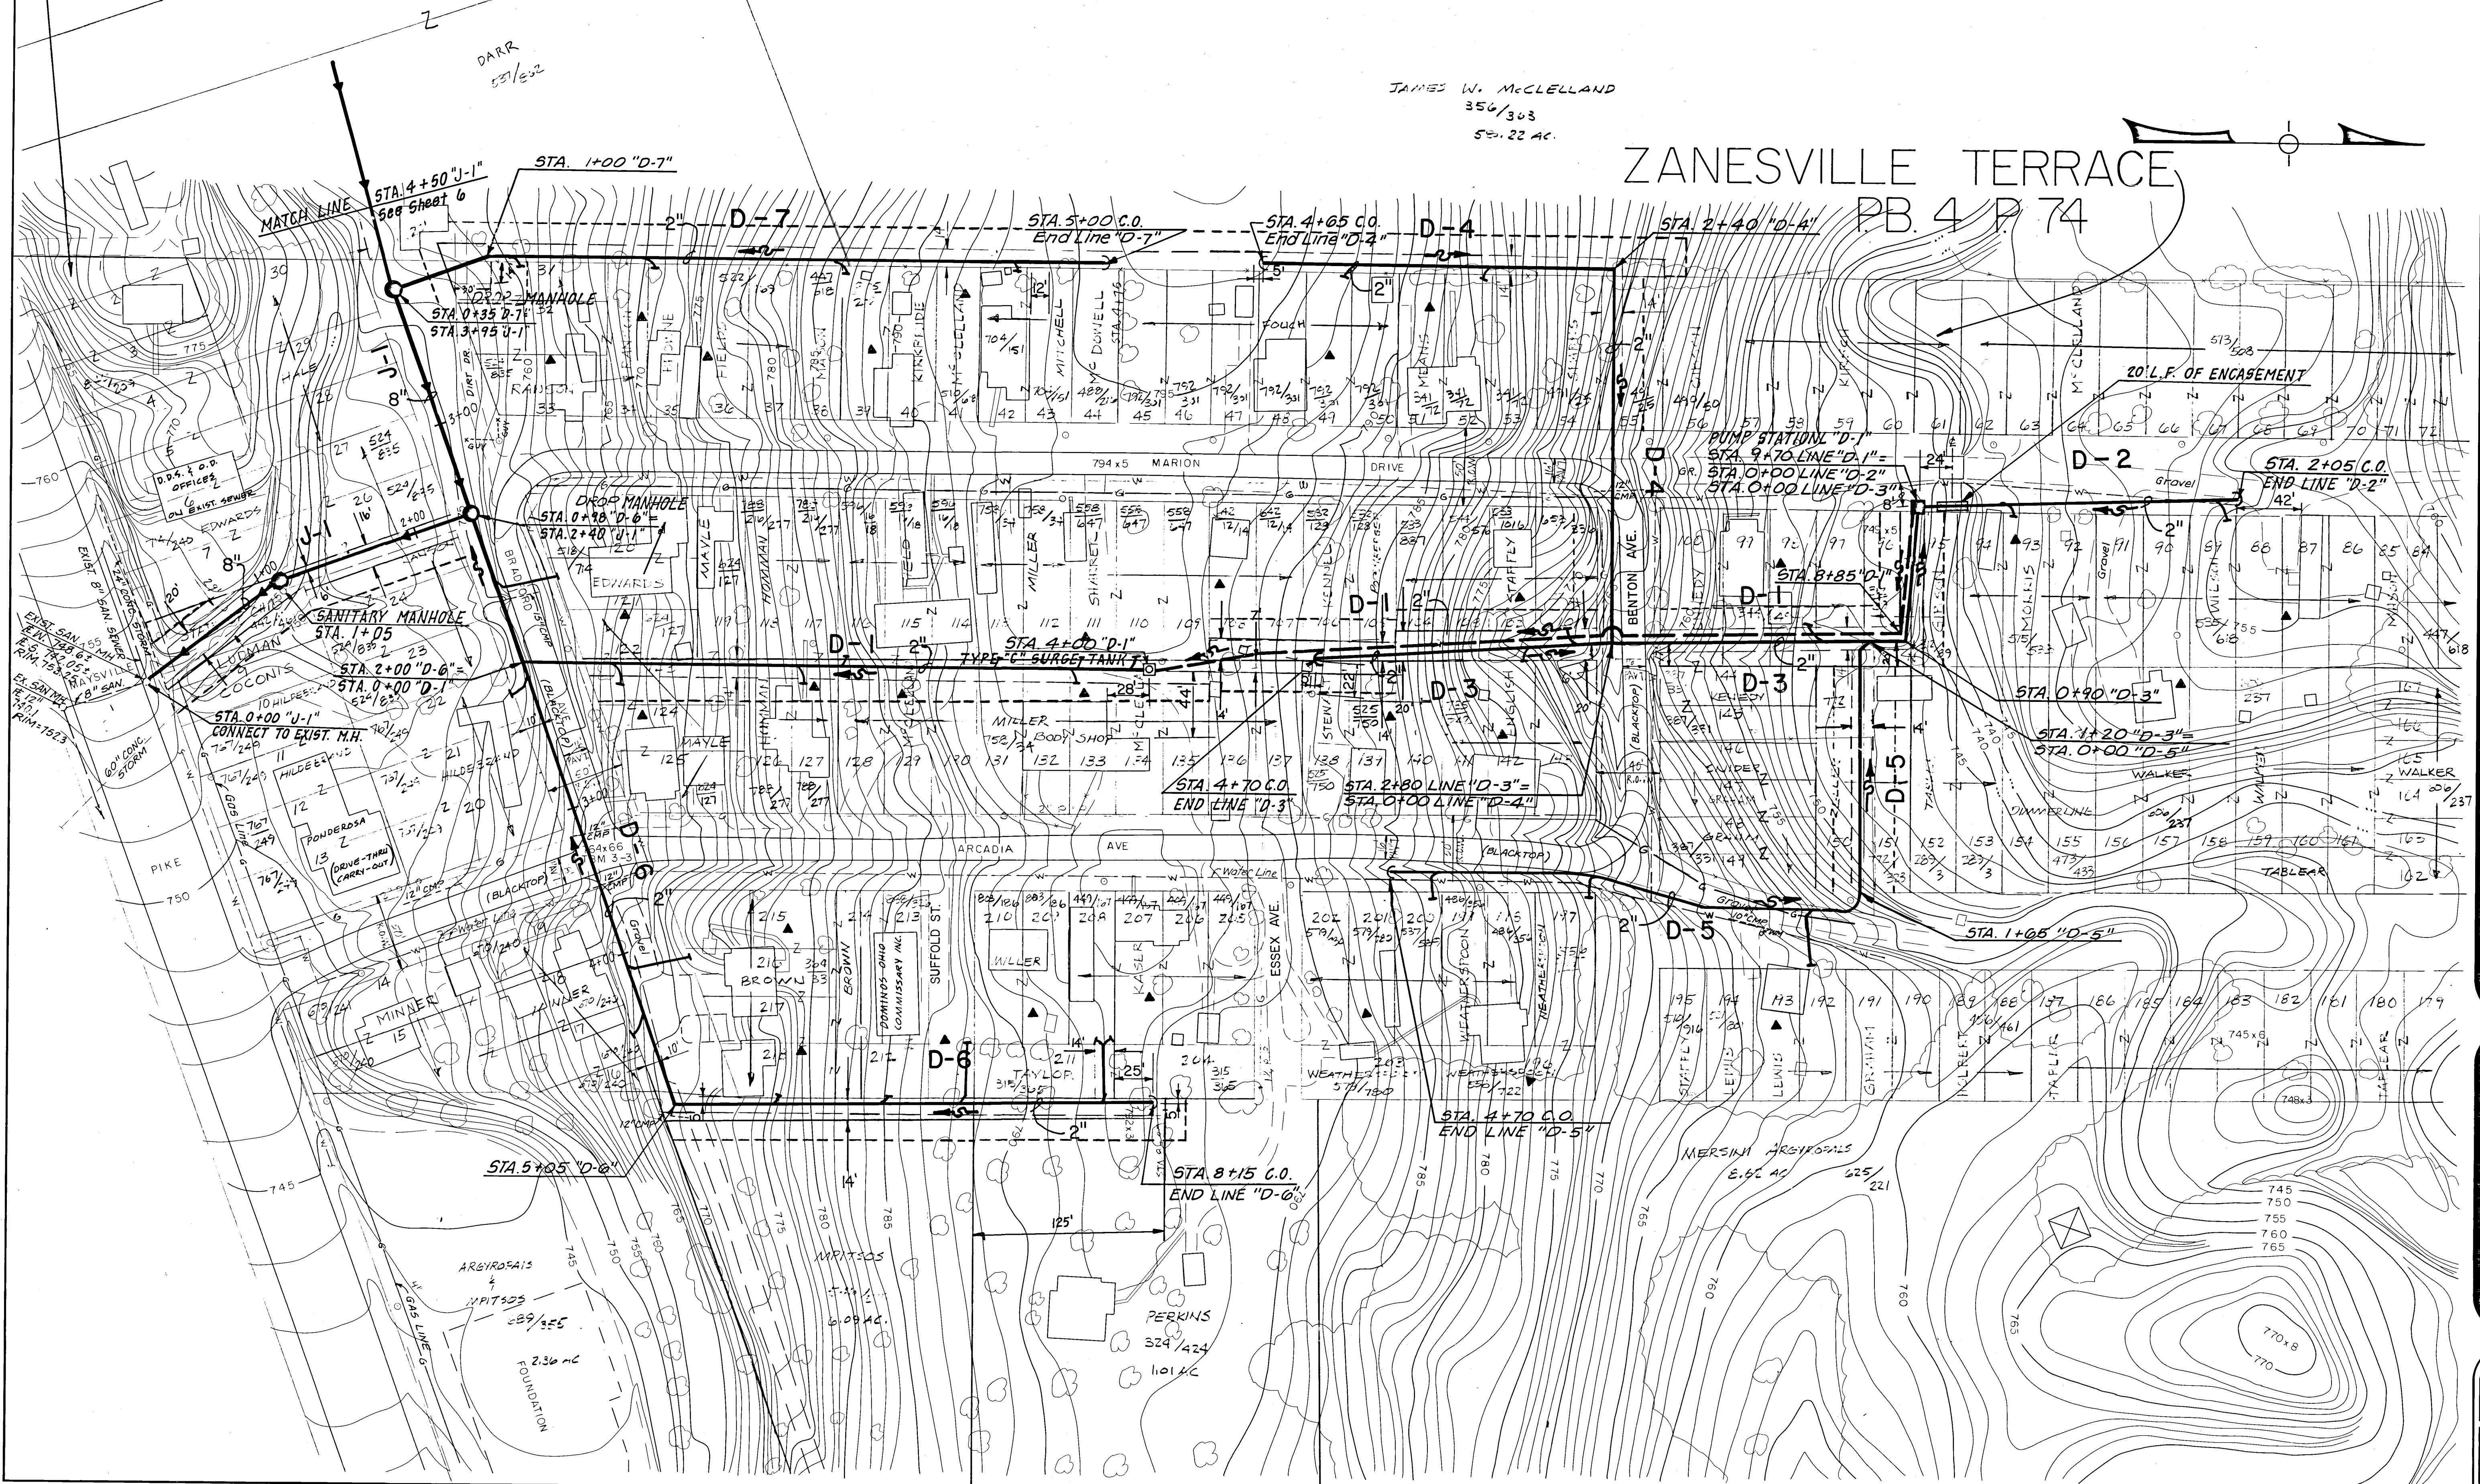

Designed by:	SW.	Date:	9-82	Checked by:	J.L.R.	Date:	9-3-82.
Drawn by:	W.H.J.	Date:	9-82	Approved by:	J.L.R.	Date:	9-3-82

PLAN - Lines "D-1" "D-2" "D-3" "D-4",
"D-5" "D-6" & "D-7" "J-1"

Maysville III Area Wastewater Project
CONTRACT DIVISION C

MUSKINGUM COUNTY, OHIO

**Design
Enterprise
Ltd.**

Scale
" = 50'

Sheet
of 59

AREA 4