


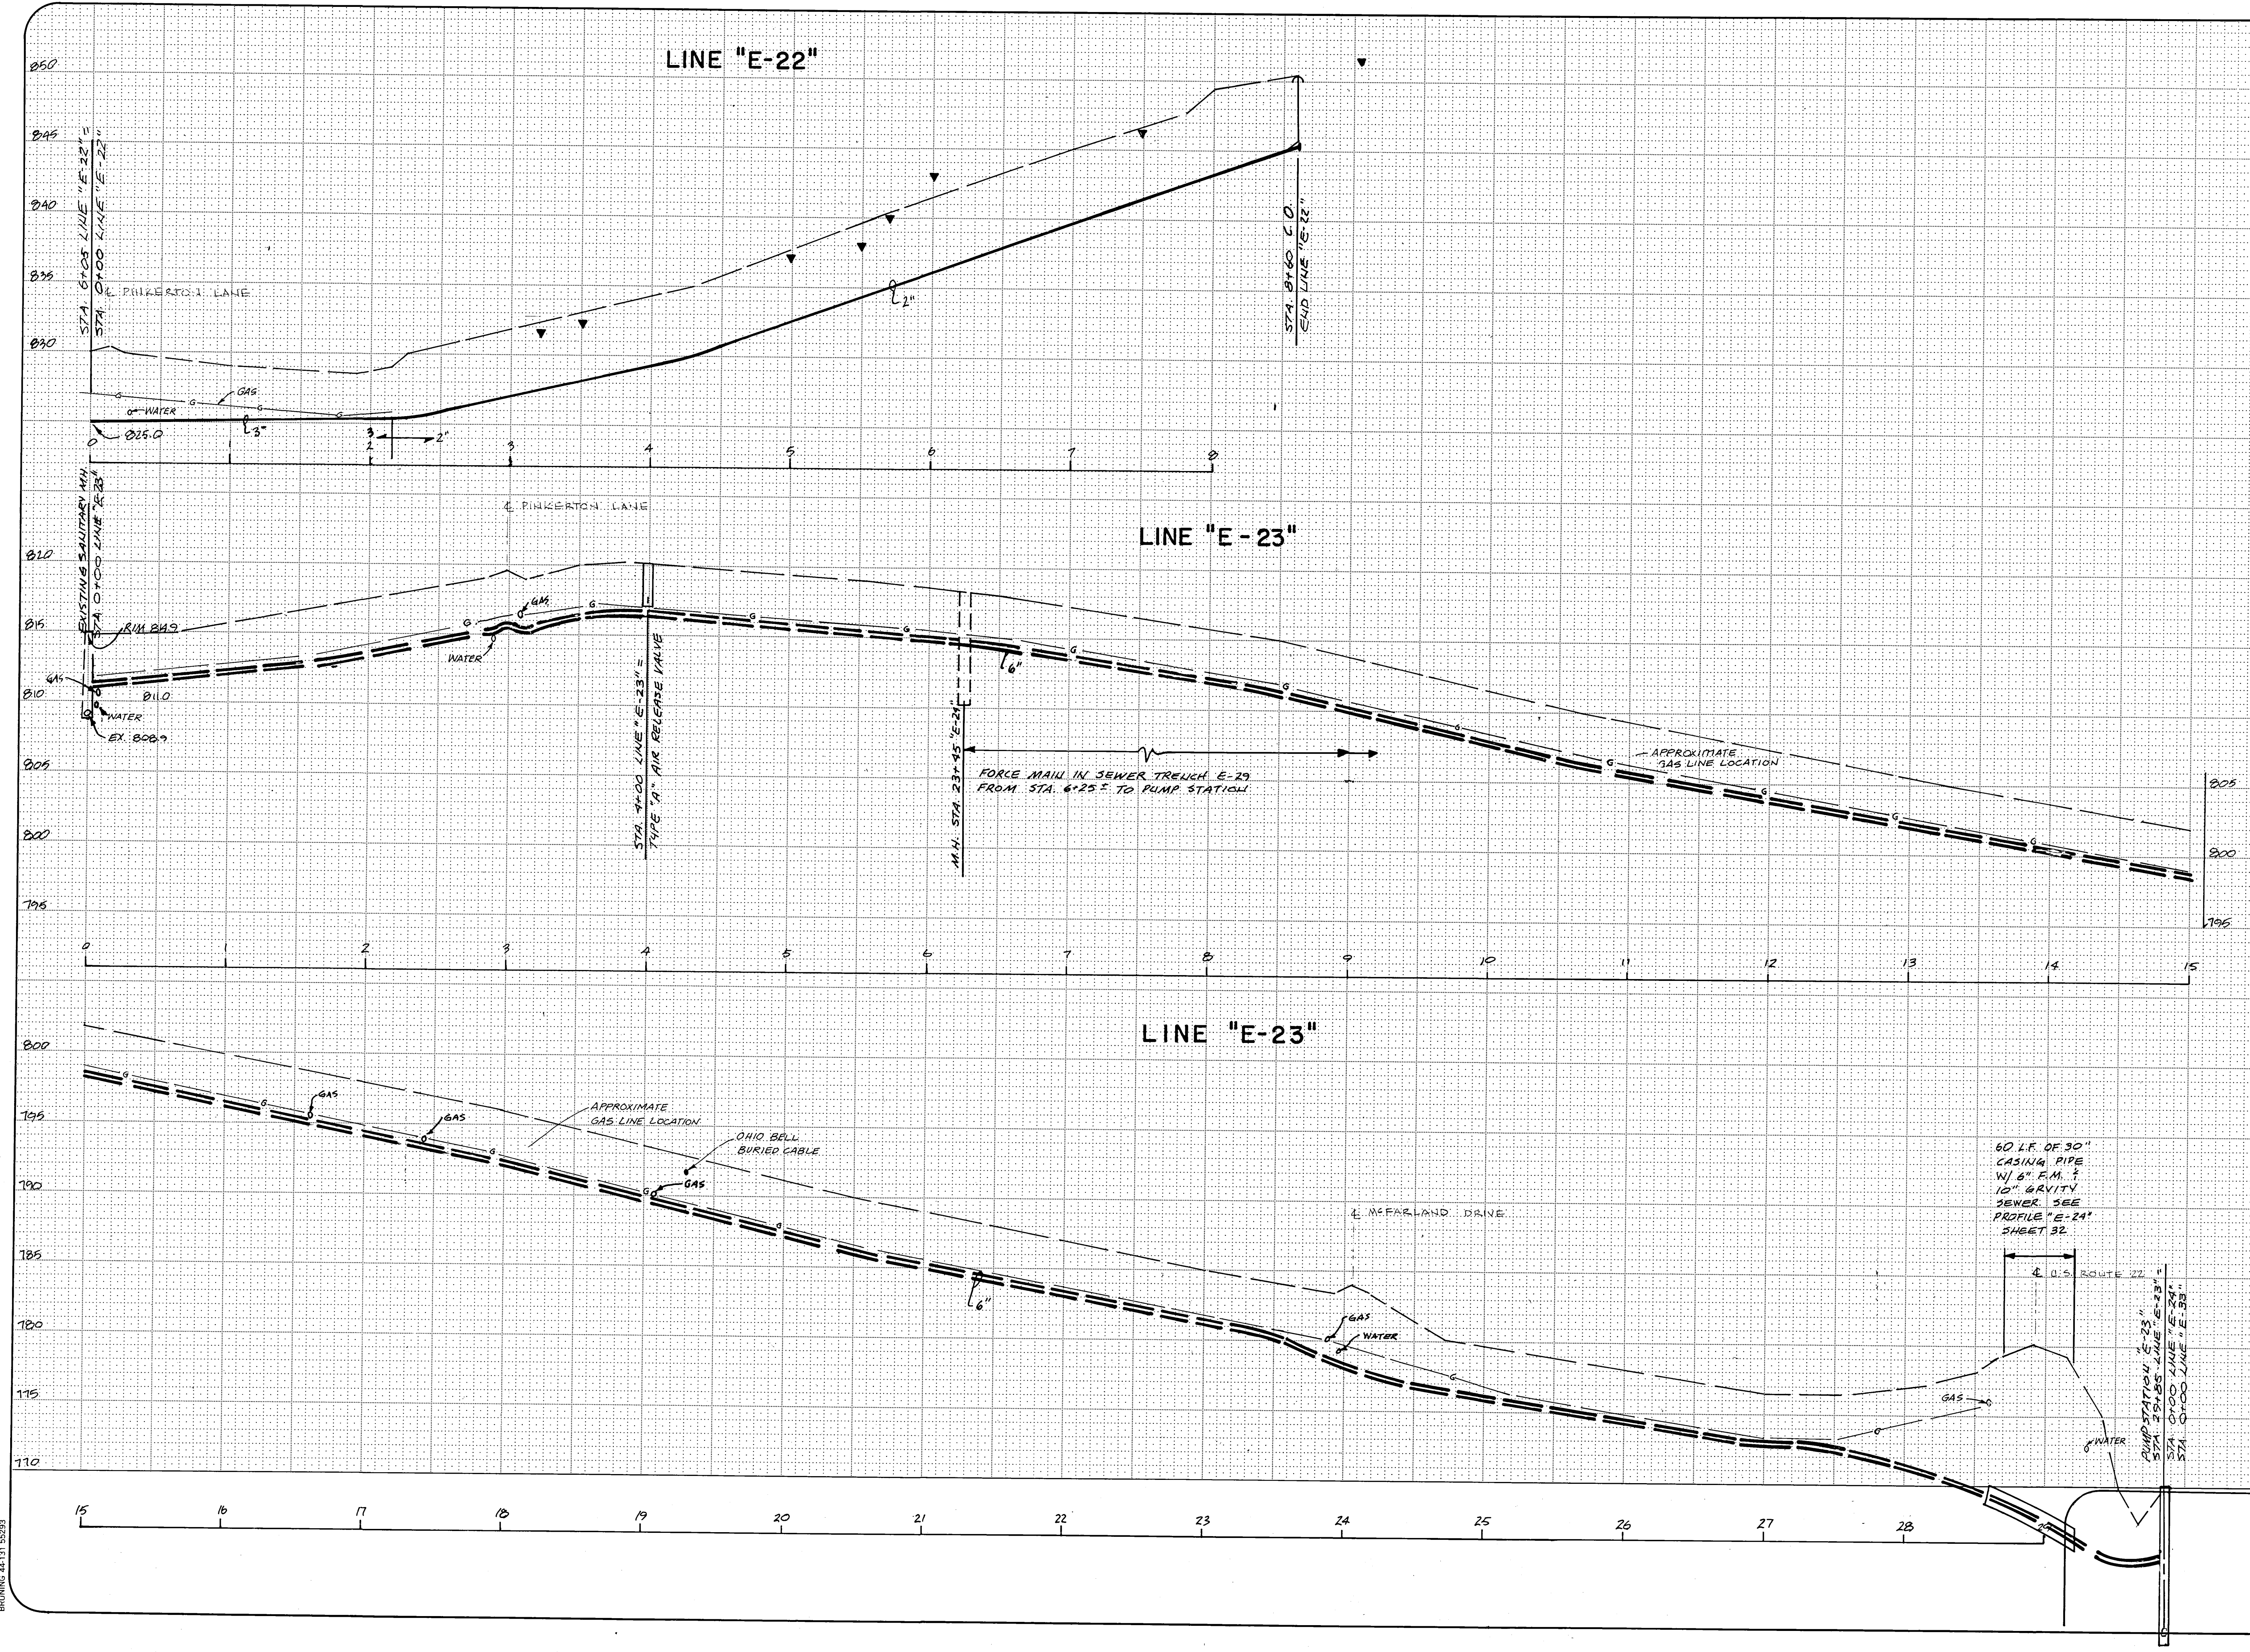

Revisions

Designed by:
 SW
 D.B.

Checked by:
 U.L.R.

Approved by:
 U.L.R.

Date:
 9-82

Date:
 9-82

Date:
 9-82

PROFILE - Lines "E-22" & "E-23"

Maysville III Area Wastewater Project
 CONTRACT DIVISION C

MUSKINGUM COUNTY, OHIO

Design
 Enterprise
 Ltd.

Scale
 HORIZ. 1" = 50'
 VERT. 1" = 5'

Sheet
 31 of 59

AREA 5