


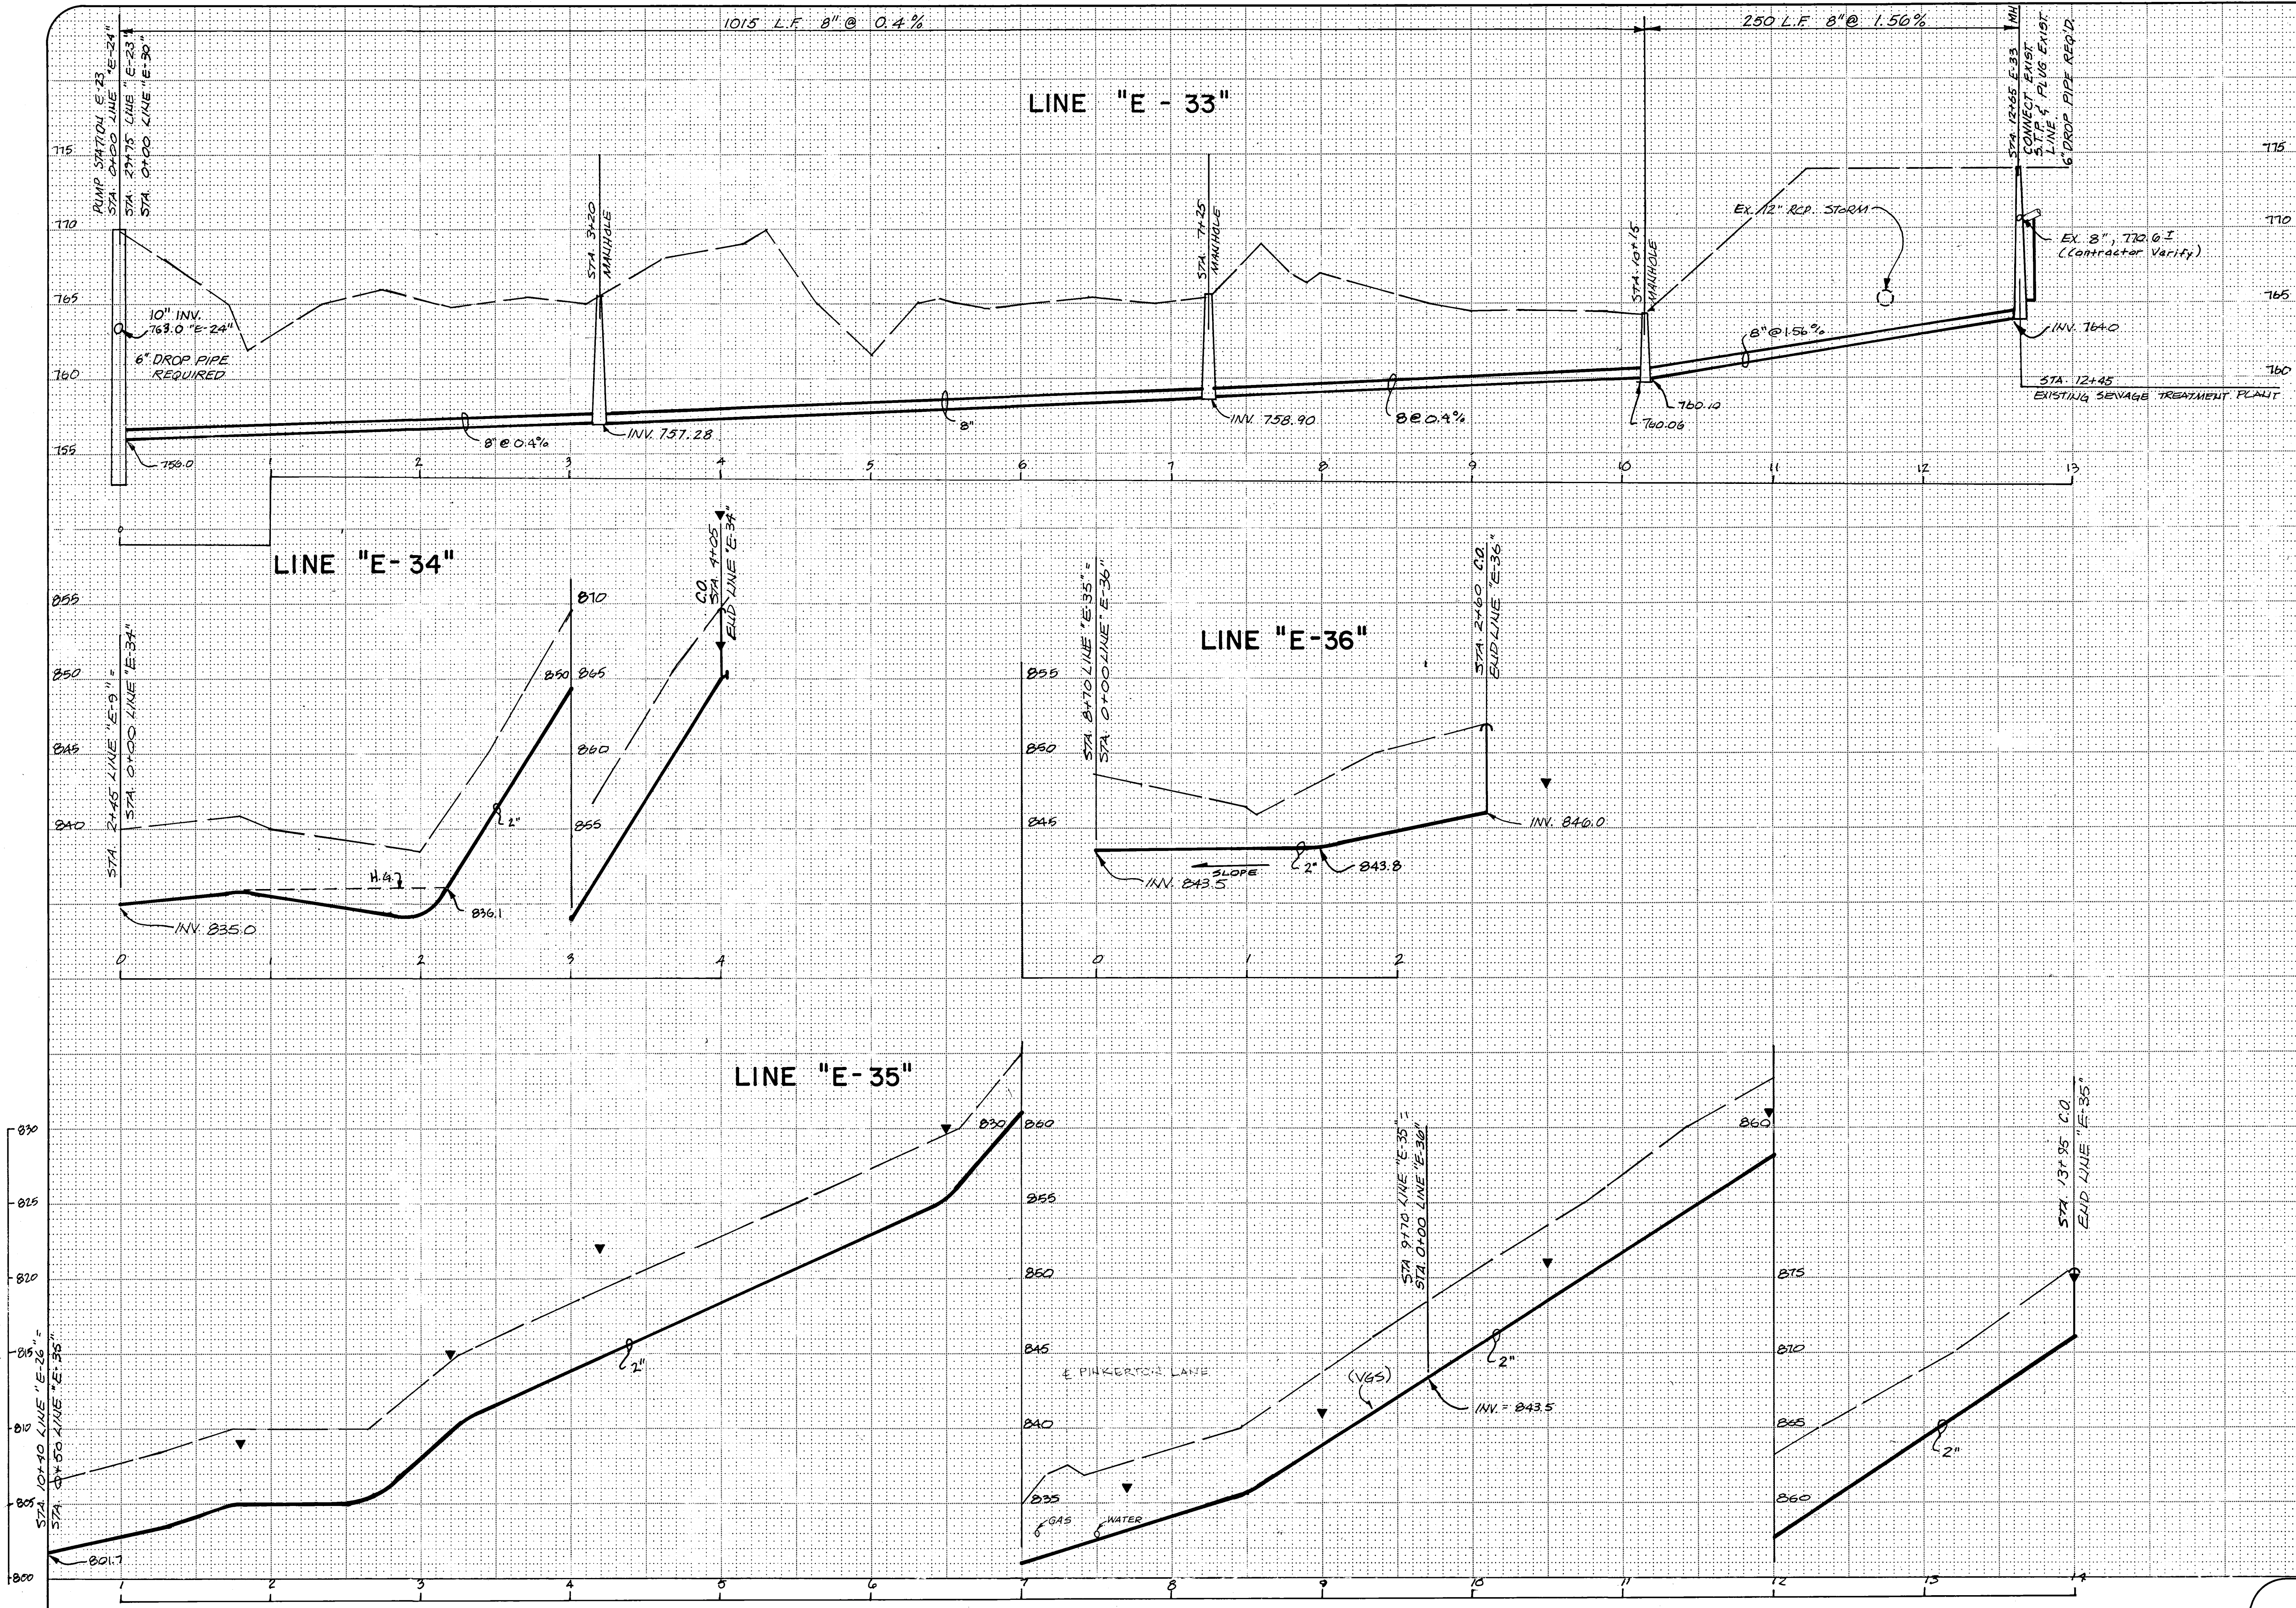

Revisions

Designed by:
S.W.

Checked by:
J.L.R.

Date:
9-82

Drawn by:
M.H.

Approved by:
J.L.R.

Date:
9-82

Date:
9-3-82

Date:
9-3-82

MUSKINGUM COUNTY, OHIO

CONTRACT DIVISION C

Design Enterprise Ltd.

PROFILE - Lines "E-33", "E-34", "E-35" & "E-36"

Maysville III Area Wastewater Project

Scale
HORIZ. 1" = 50'
VERT. 1" = 5'

Sheet
35 of 59

AREA 5