
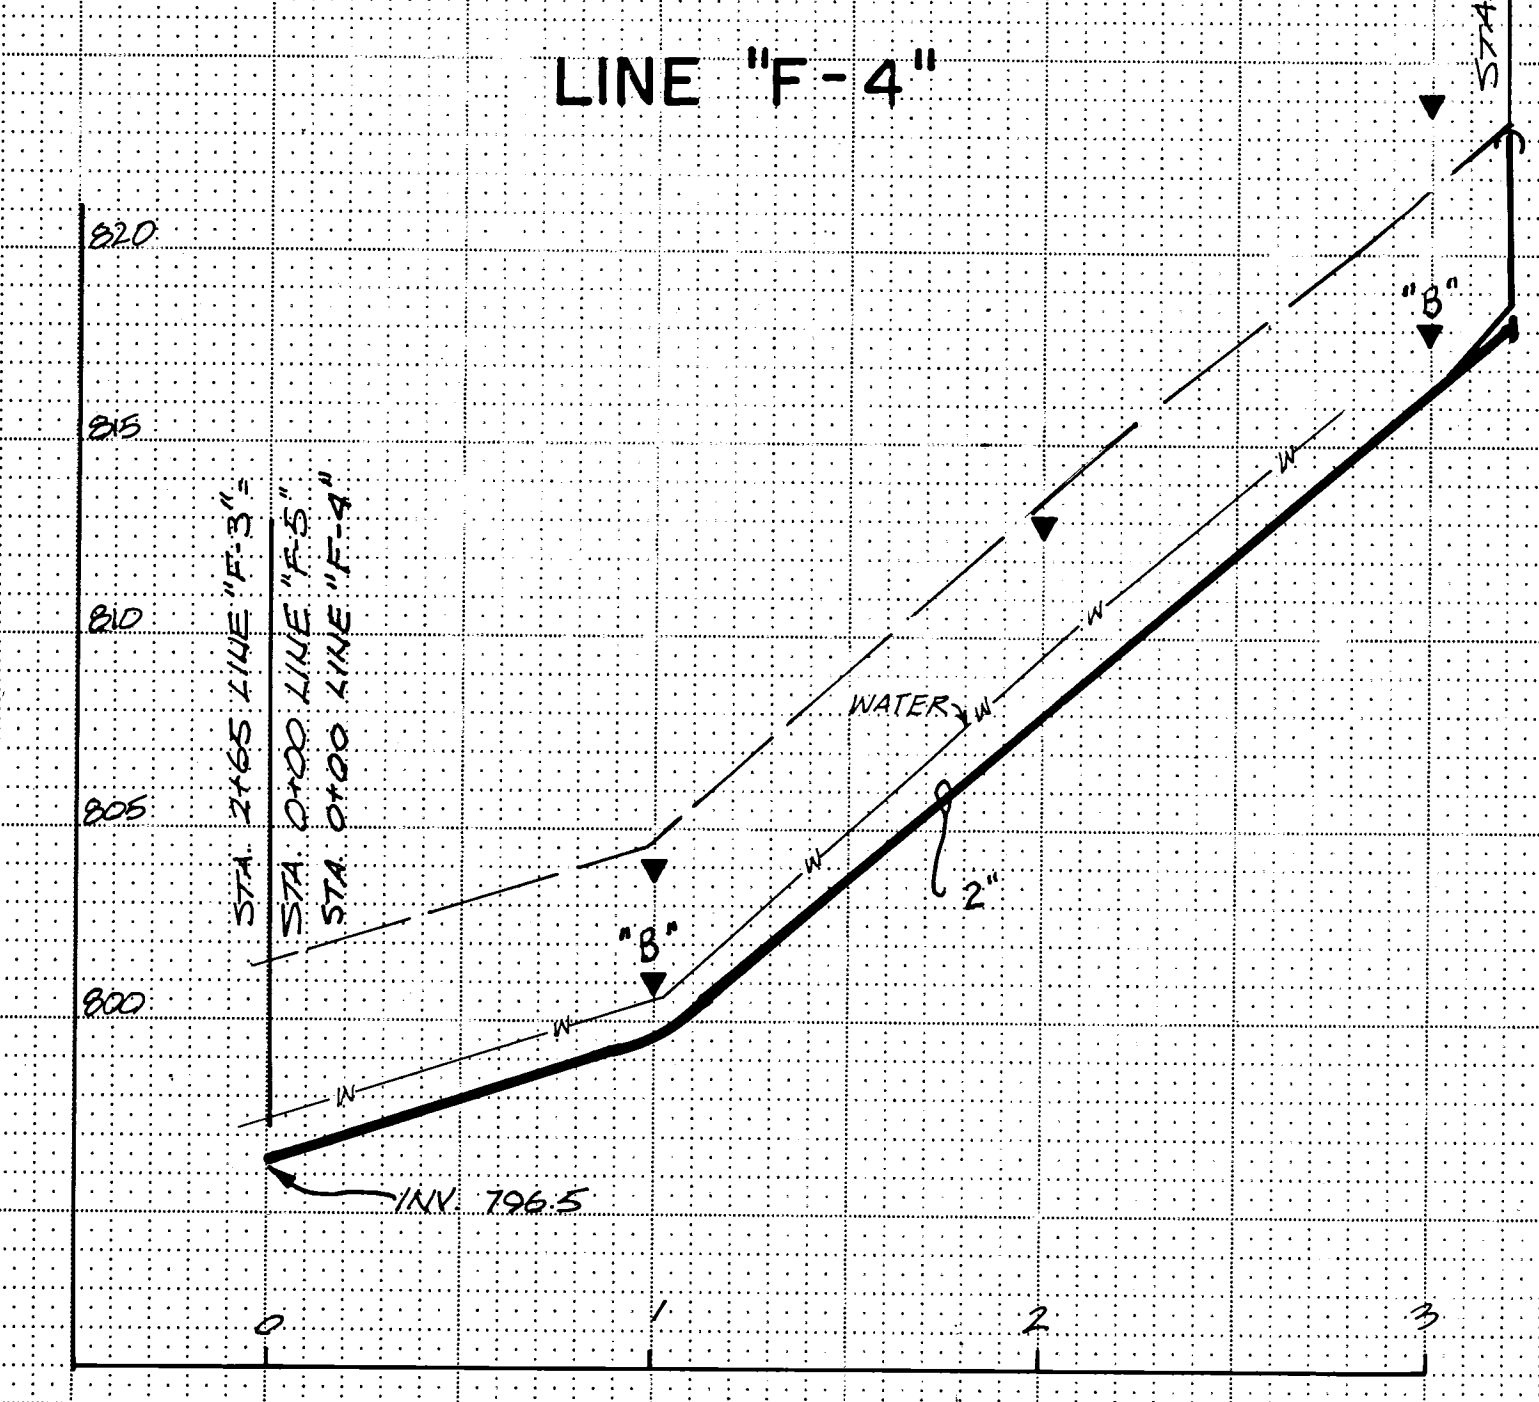
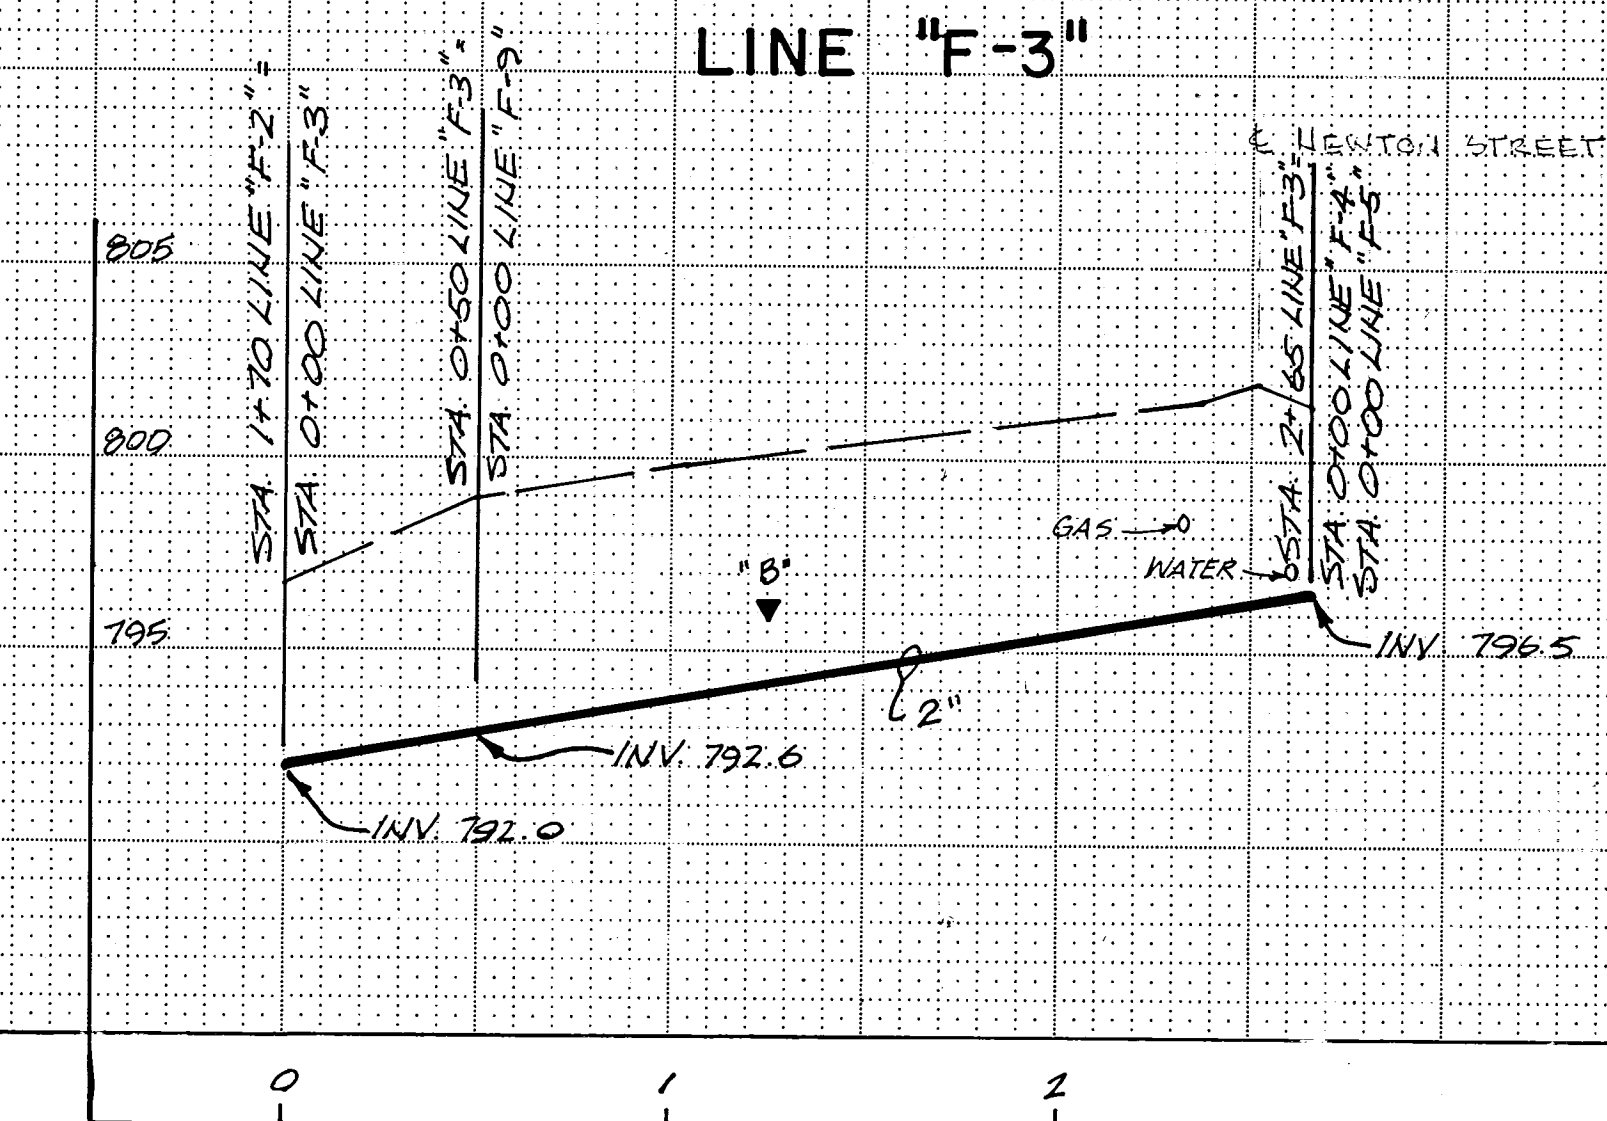
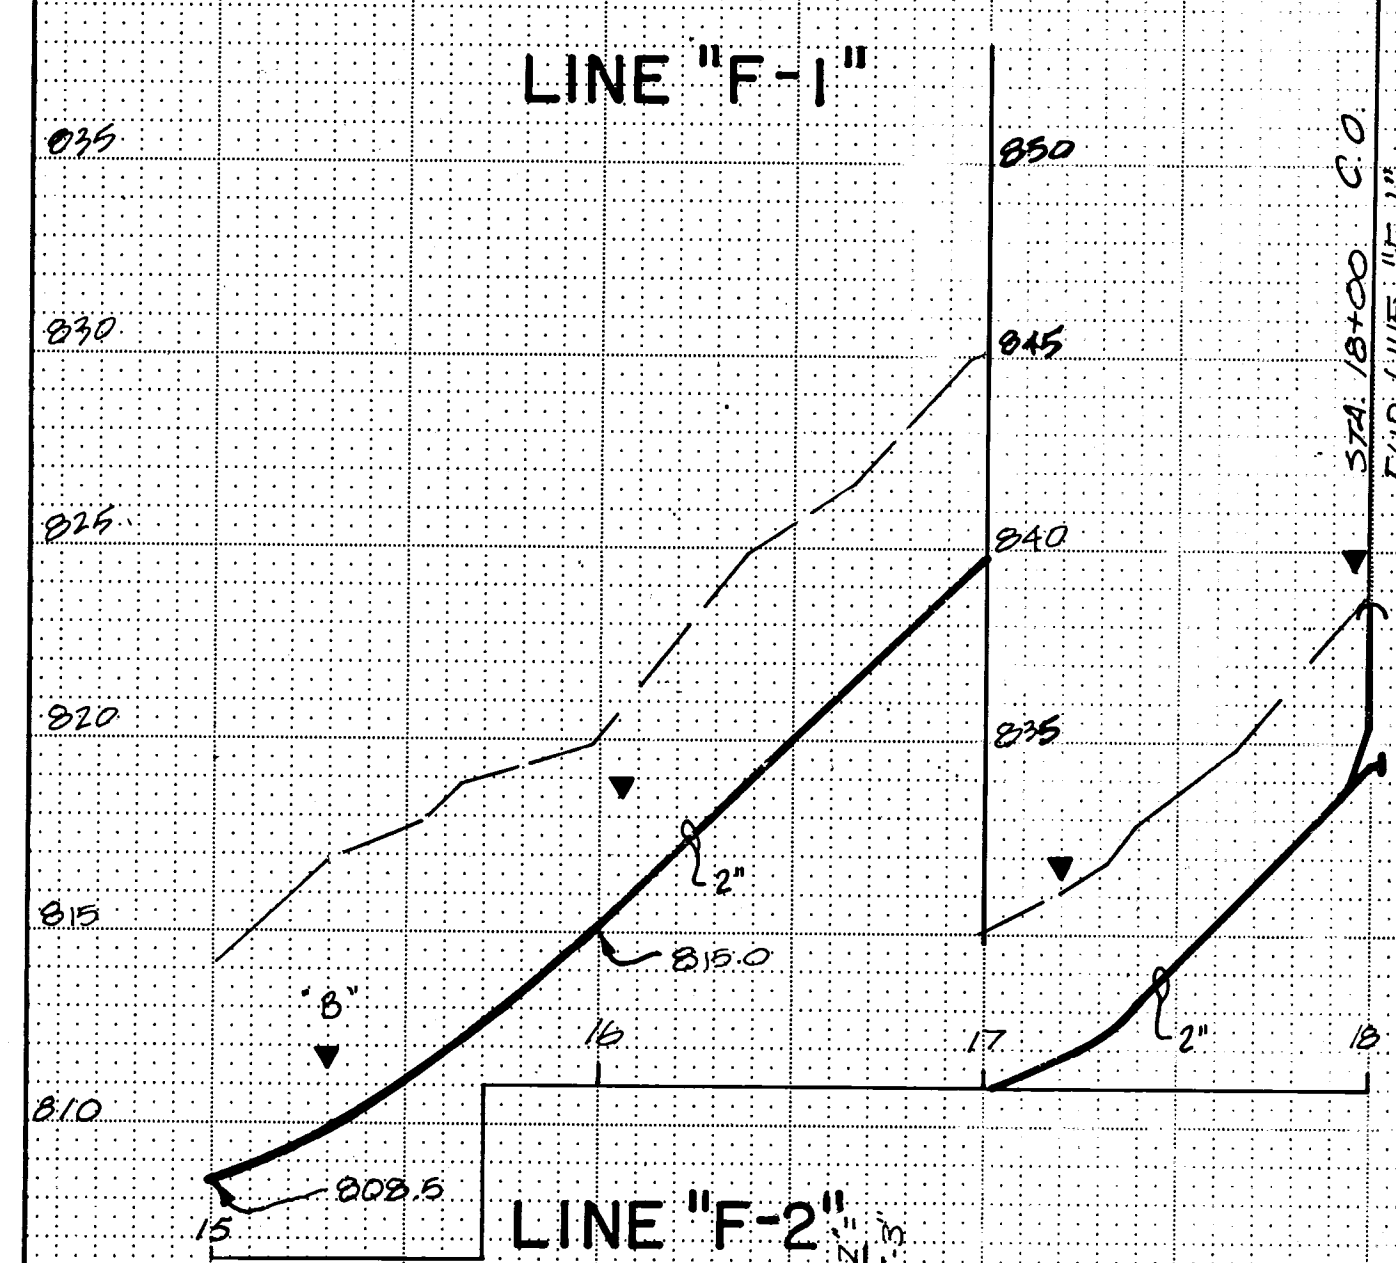


BRUNING 44-131 55293

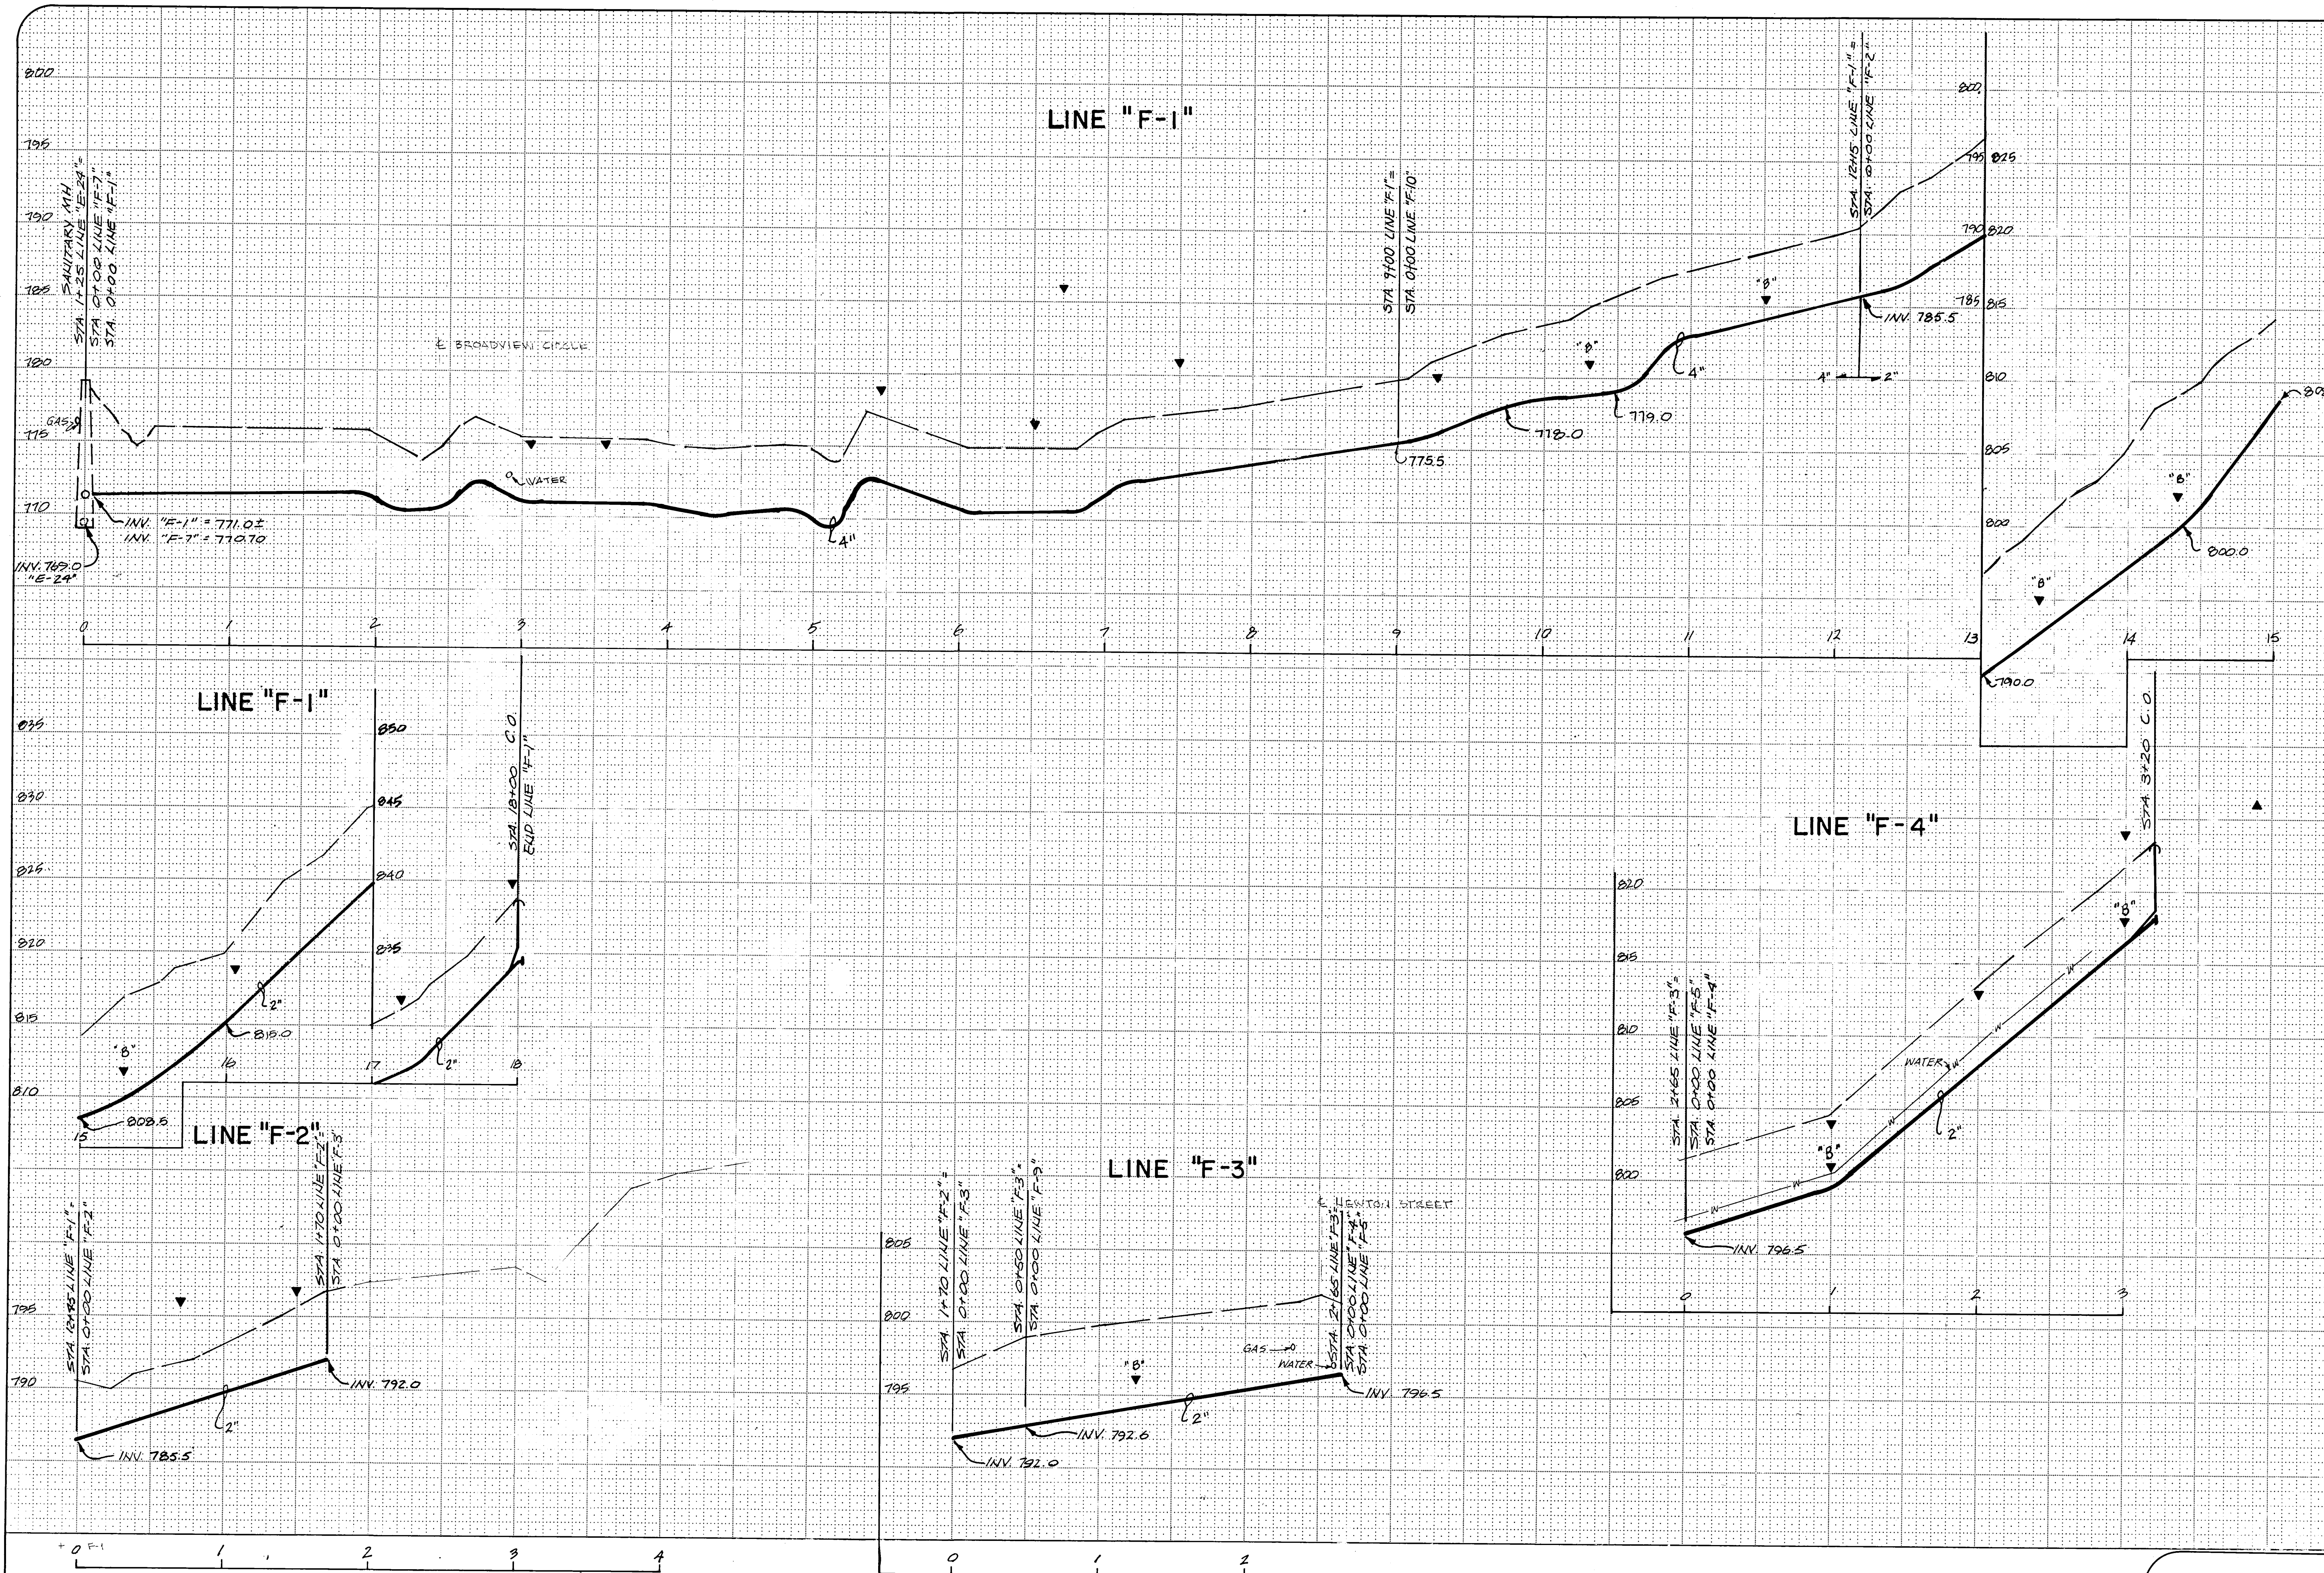

Revisions

Designed by: *SW* Date: 7-82
Checked by: *U.L.R.* Date: 7-82
Drawn by: *M.H.* Date: 9-82
Approved by: *U.L.R.* Date: 9-82

DATE: 7-3-82
DATE: 7-3-82
DATE: 7-3-82
DATE: 7-3-82

MUSKINGUM COUNTY, OHIO

PROFILE - Lines "F-1", "F-2", "F-3" & "F-4"

Maysville III Area Wastewater Project

CONTRACT DIVISION C

Design Enterprise Ltd.

Scale
HORIZ. 1" = 50'
VERT. 1" = 5'

Sheet
37 of 59

AREA 6