


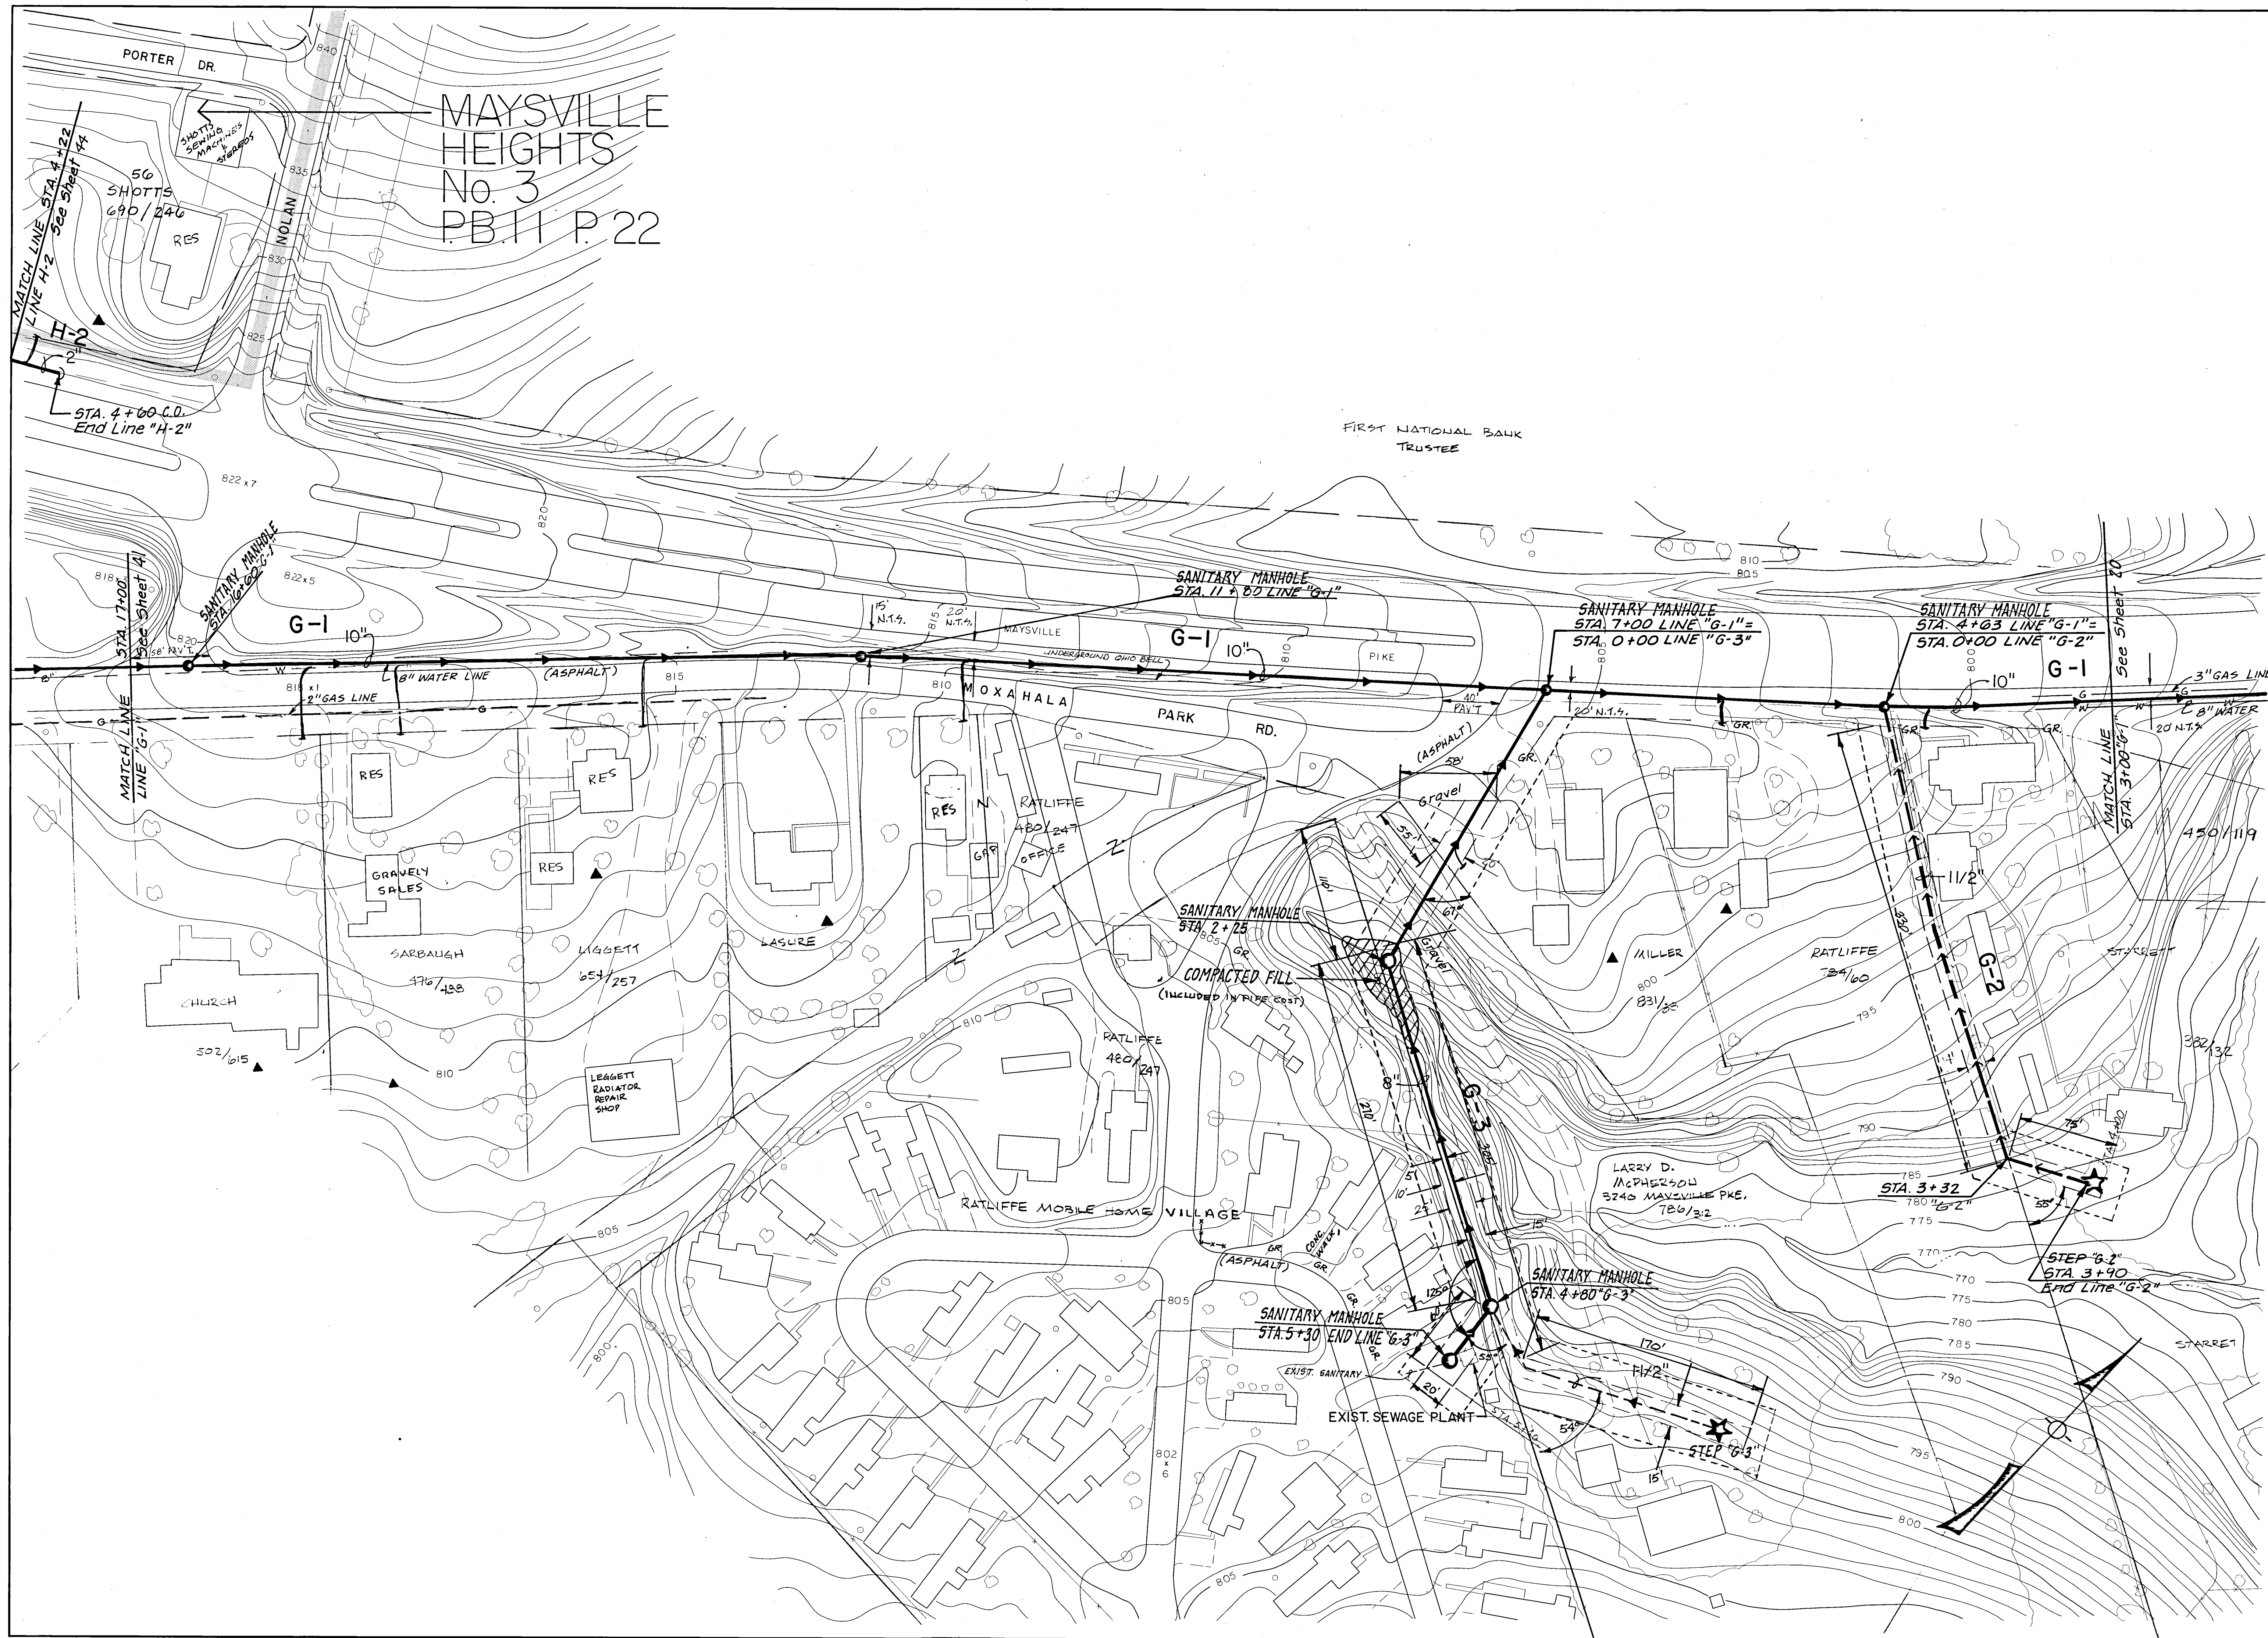

Revisions	

Designed by:	Checked by:	Date:
SW	J.L.K.	7-3-82
W.H.J.	J.L.K.	9-3-82

Date:	Approved by:
7-3-82	J.L.K.
9-3-82	J.L.K.

MUSKINGUM COUNTY, OHIO

PLAN - Line "G-1", "G-2" & "G-3"

Maysville III Area Wastewater Project
CONTRACT DIVISION C

Design Enterprise
INC.

Scale
1" = 50'

Sheet
40 of 59

AREA 7