
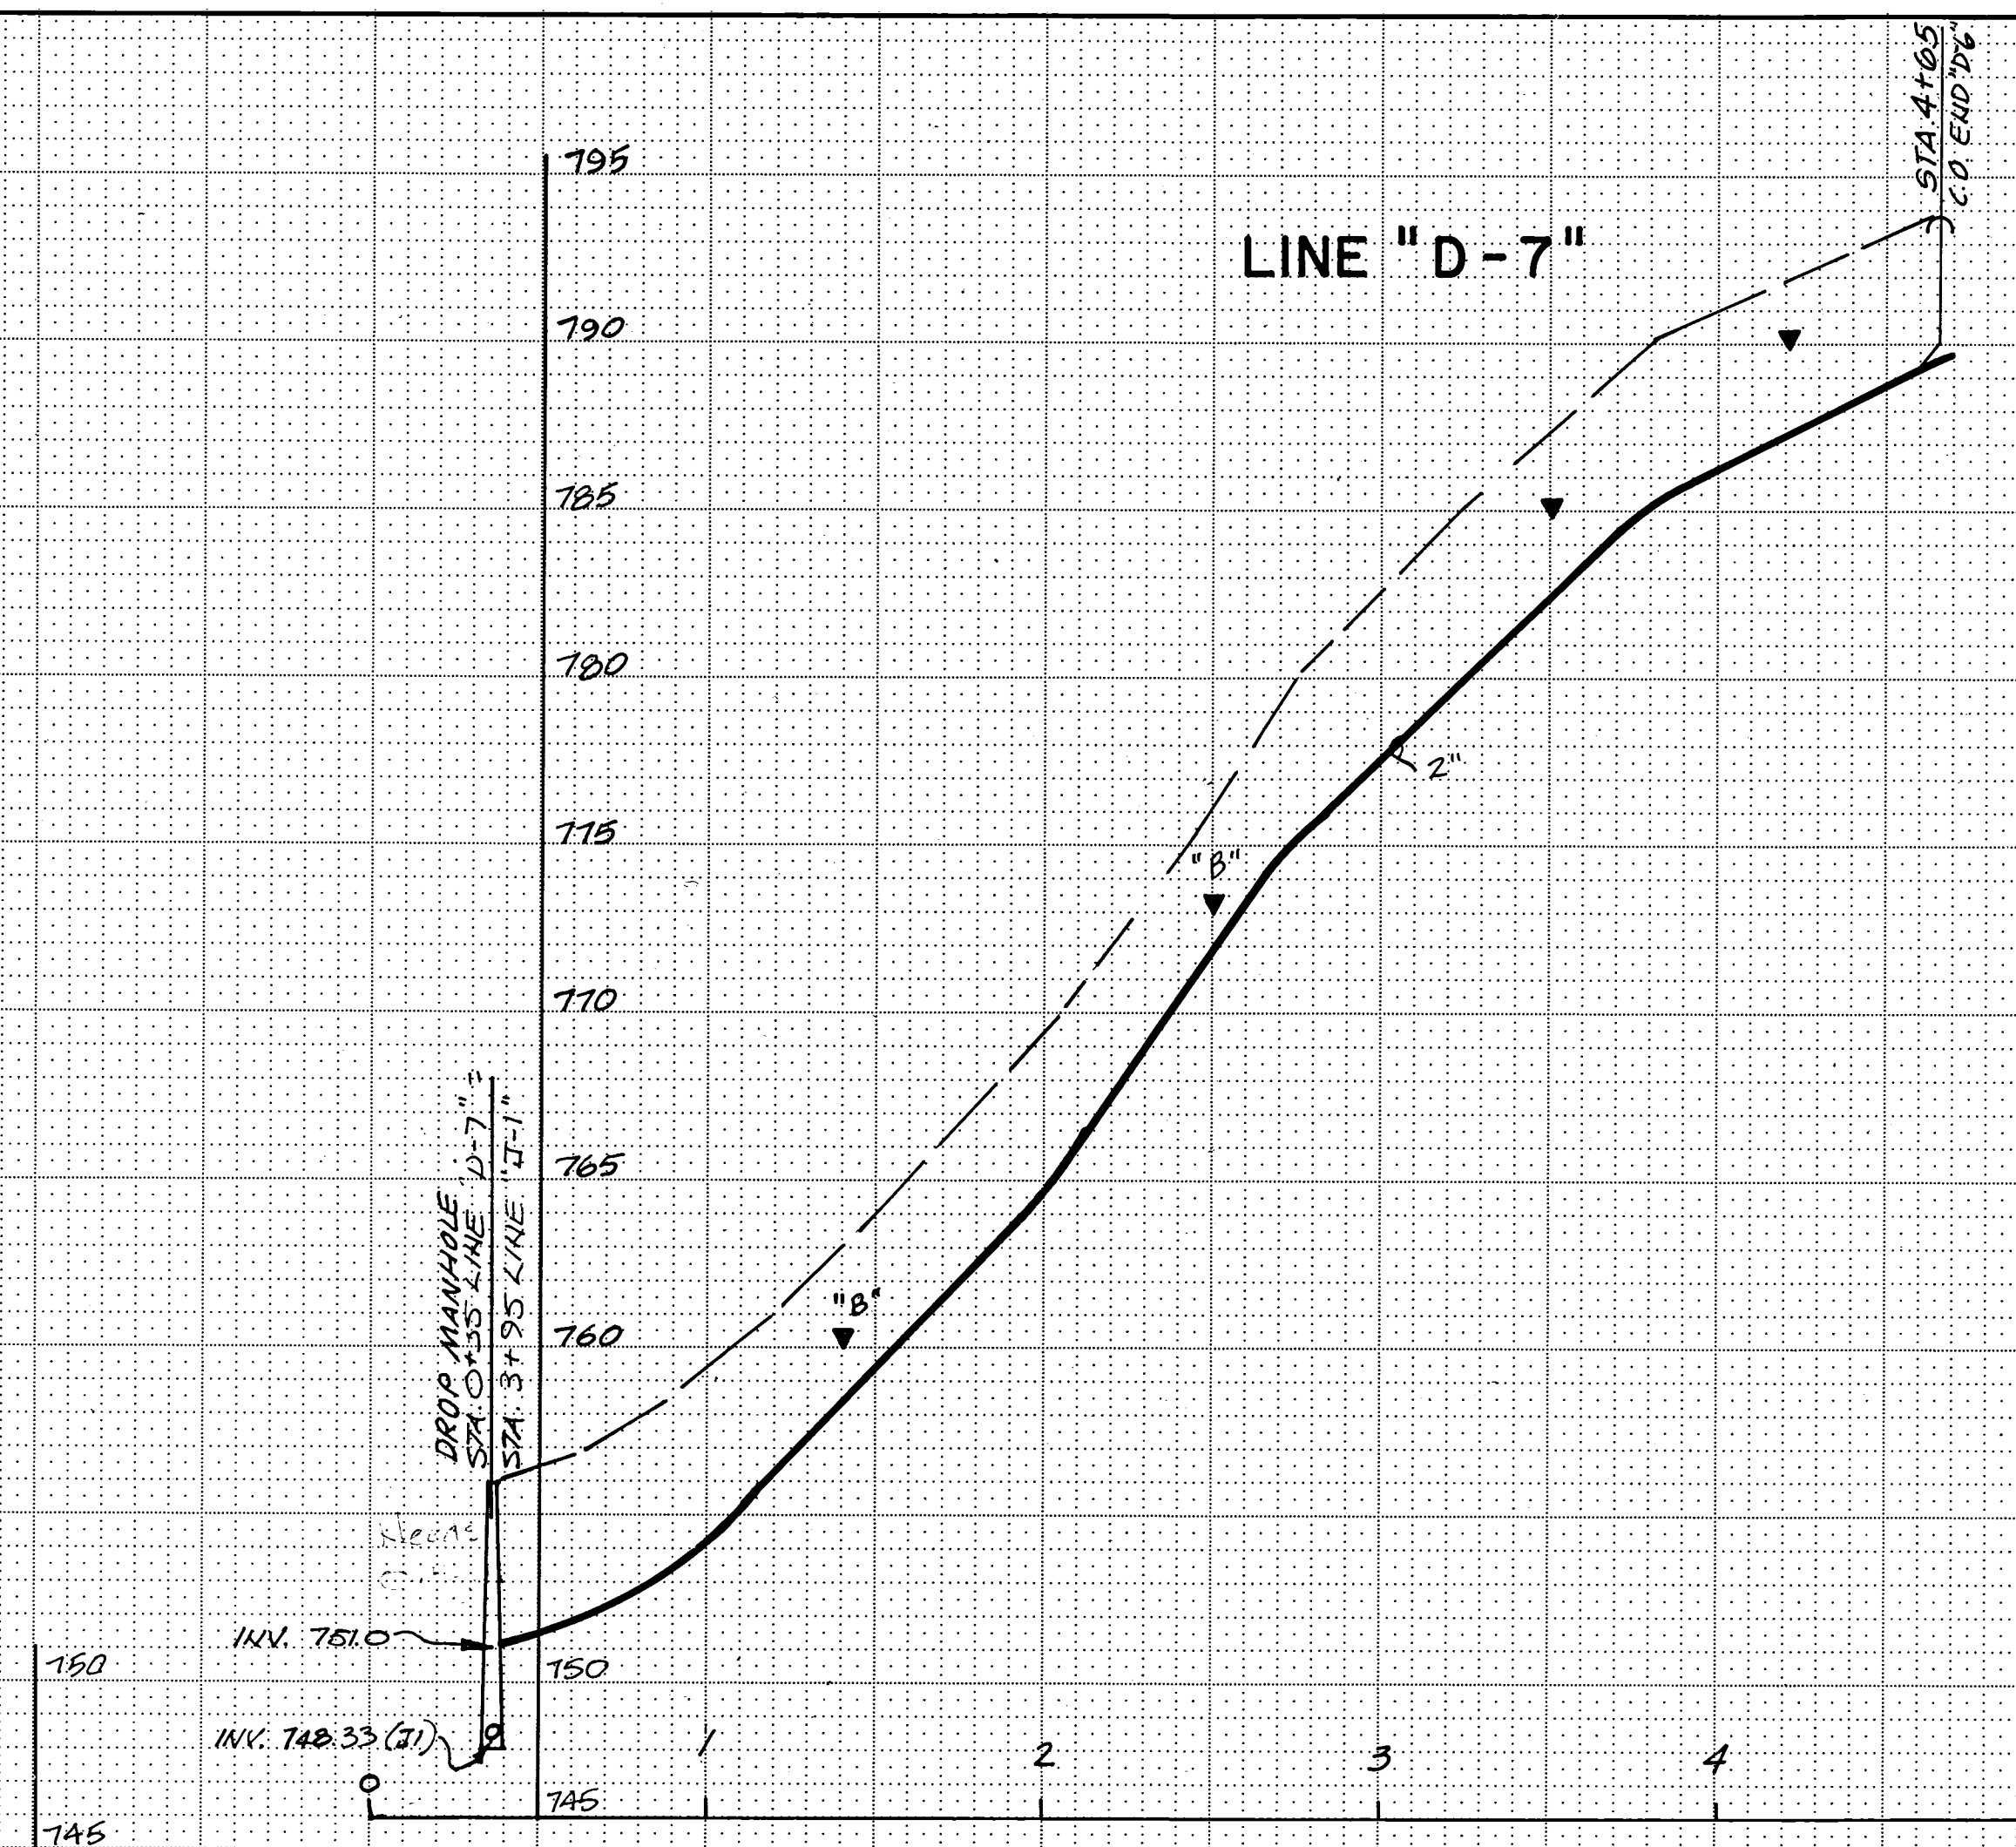


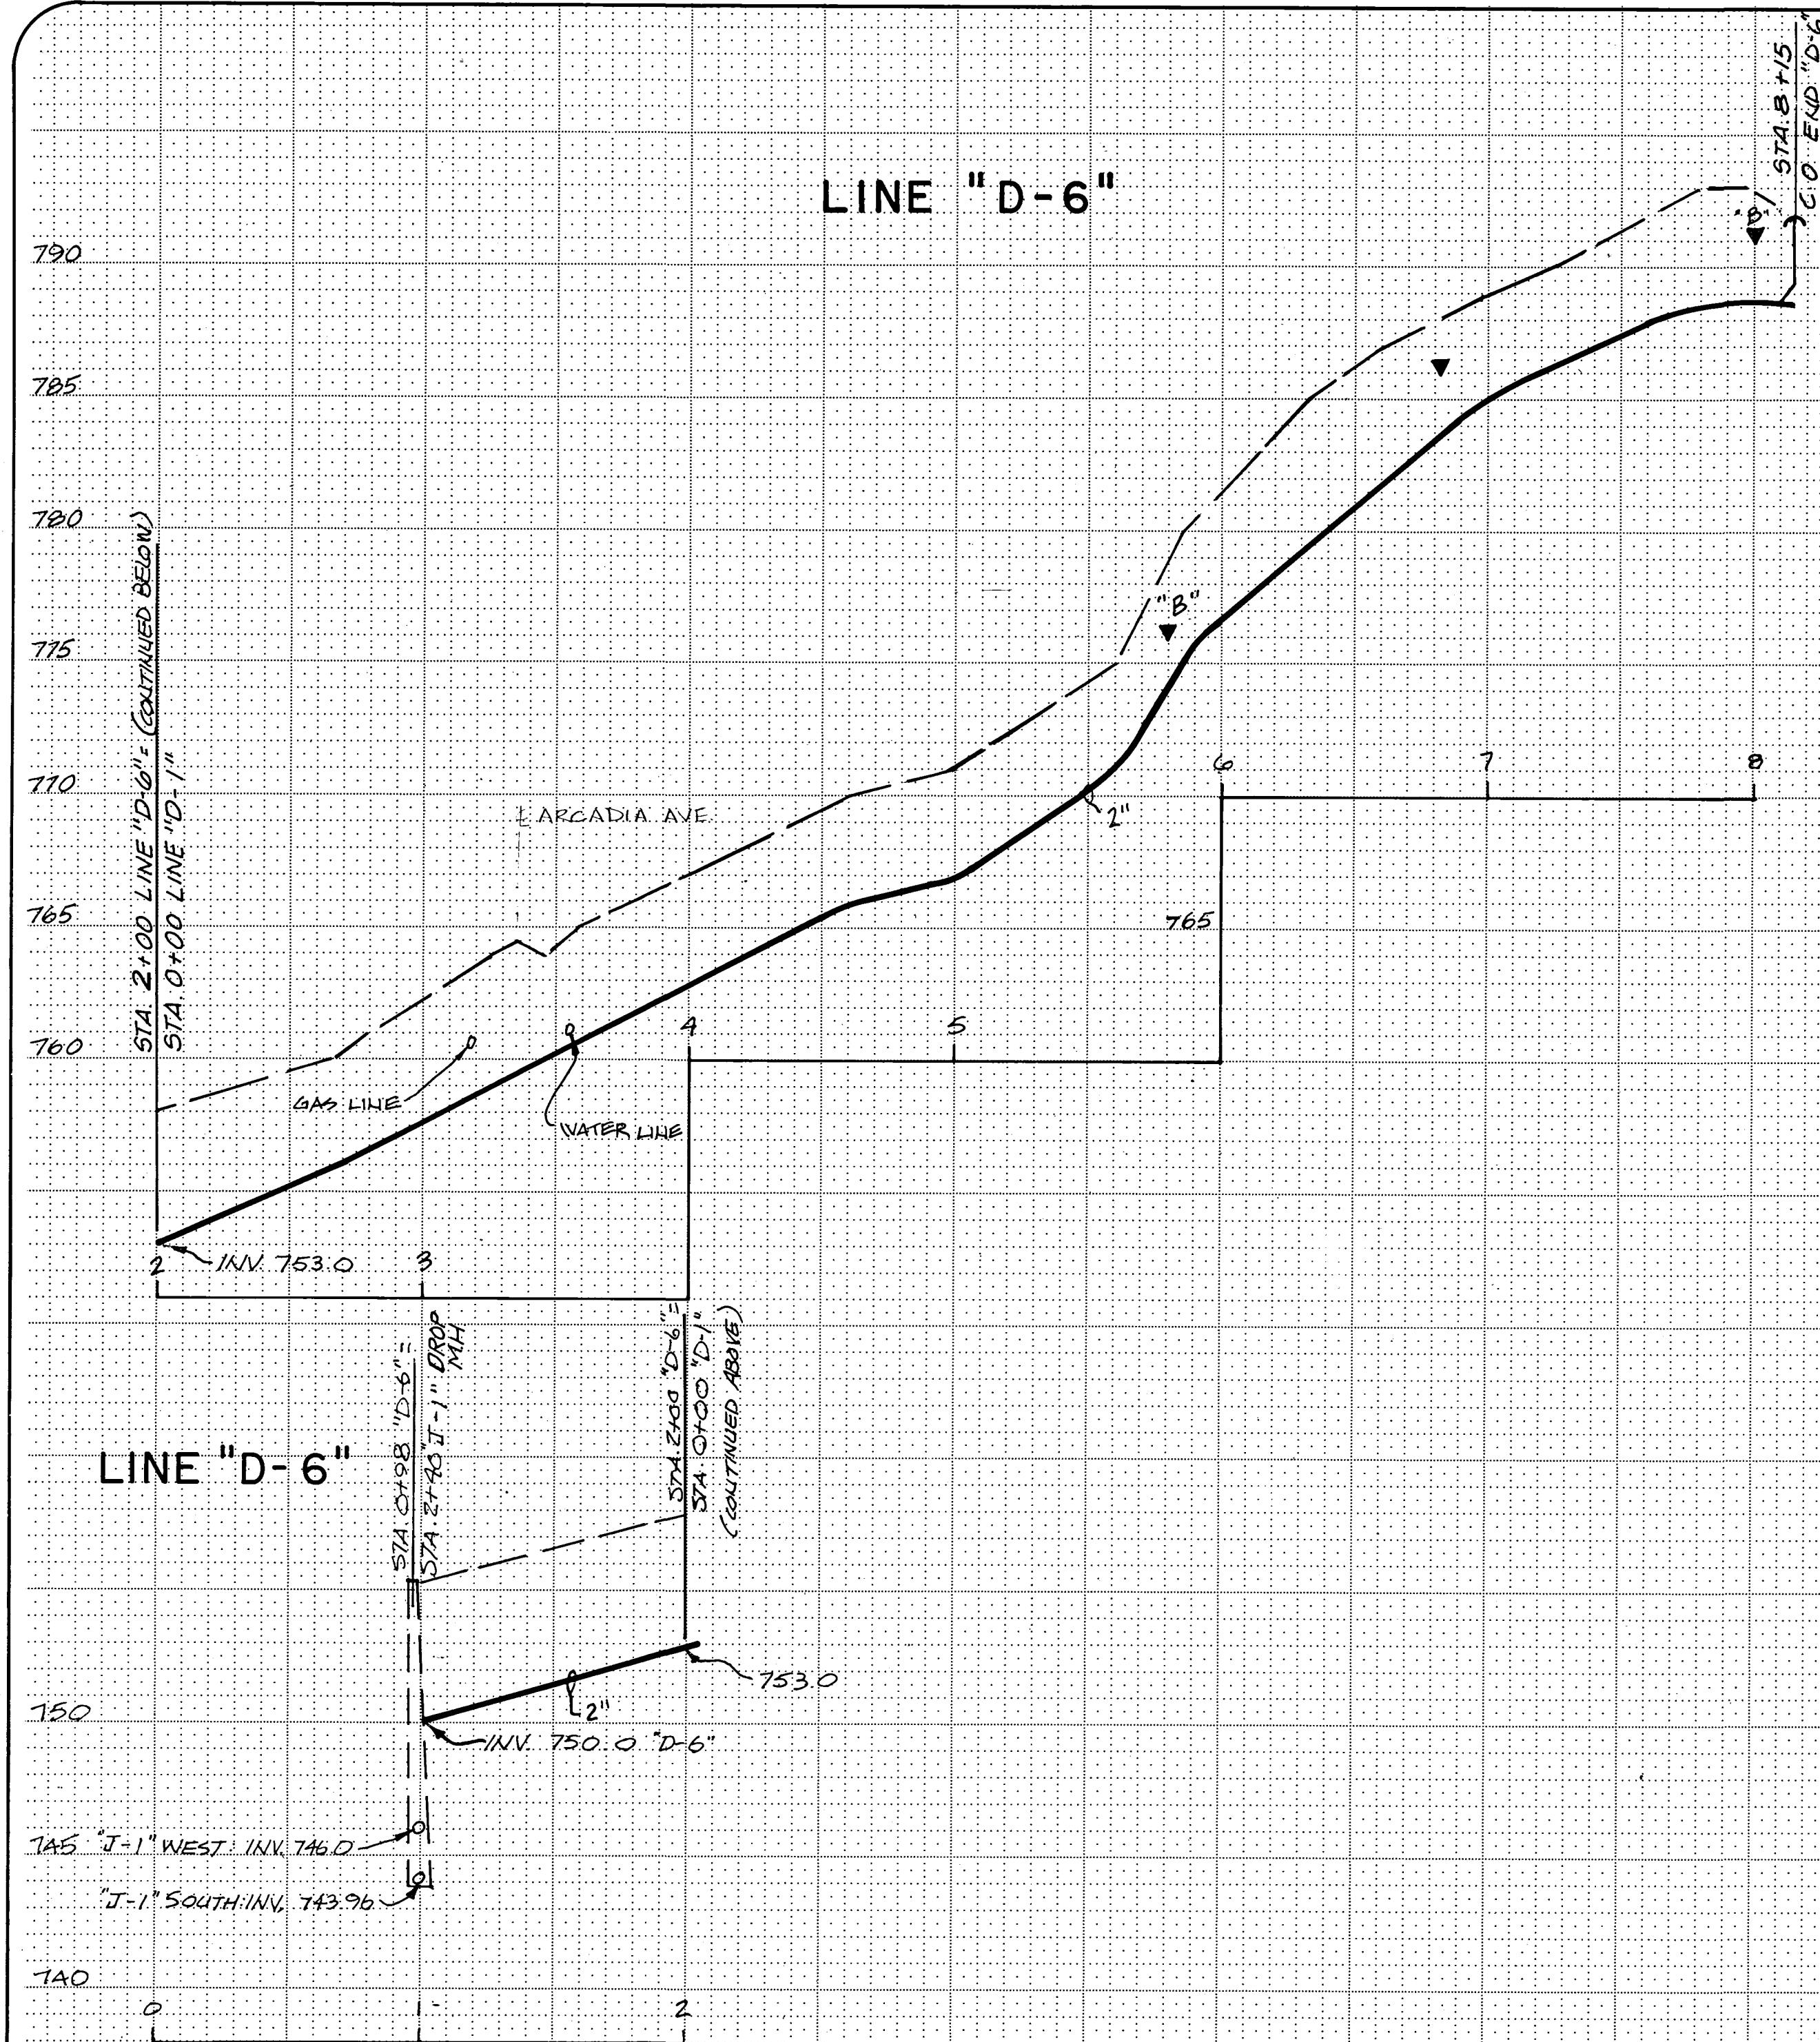

BRUNING 44-131 55293

Design Enterprise Ltd.

Scale
HORIZ. 1" = 50'
VERT. 1" = 5'

Sheet
5 of 59

AREA 4

PROFILE - Lines "D-6" & "D-7"

Maysville III Area Wastewater Project

CONTRACT DIVISION C

MUSKINGUM COUNTY, OHIO

Designed by:	Date:	Checked by:	Date:
S.W.	4-82	<i>u.L.R.</i>	4-3-82
Drawn by:	Date:	Approved by:	Date:
M.H.	4-82	<i>u.L.R.</i>	4-3-82

Revisions