


BRUNING 44131 55293

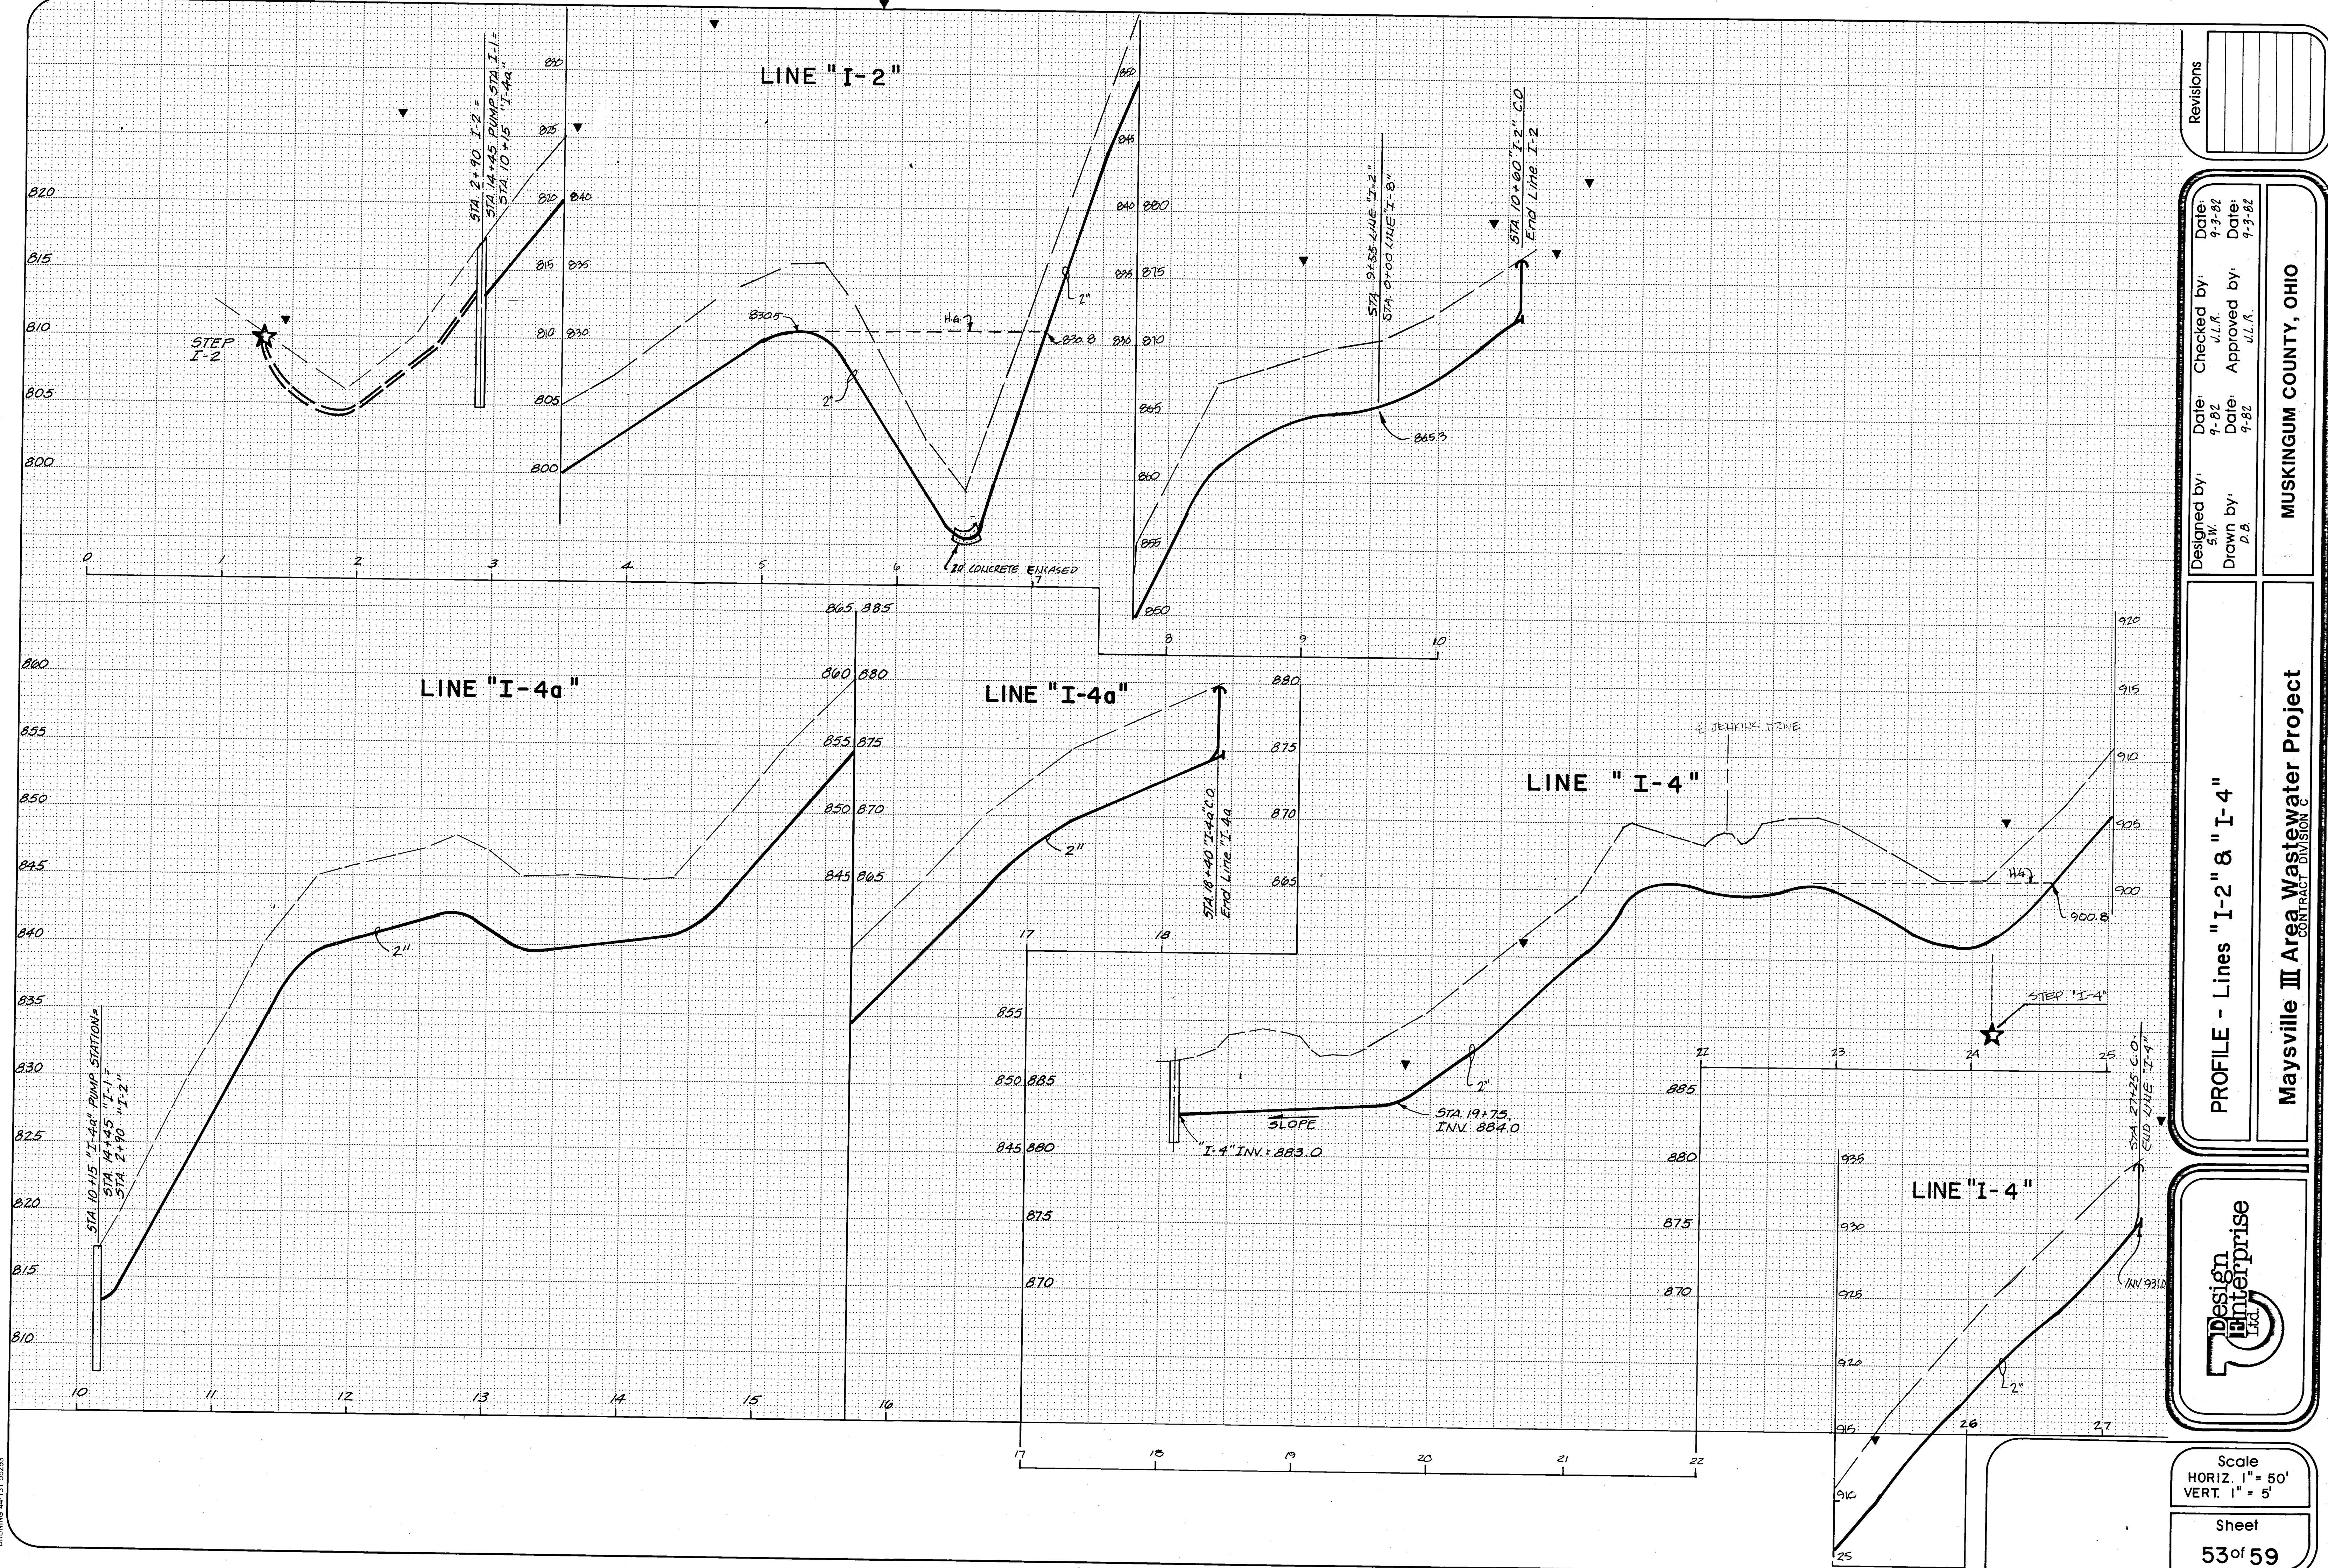

PROFILE - Lines "I-2" & "I-4"

Maysville III Area Wastewater Project

Design
Enterprise

Revisions

Designed by:	Checked by:	Date:
SW	ULL	9-82
Drawn by:	Approved by:	Date:
DB	ULL	9-82

MUSKINGUM COUNTY, OHIO