


BRUNING 44-131 55293

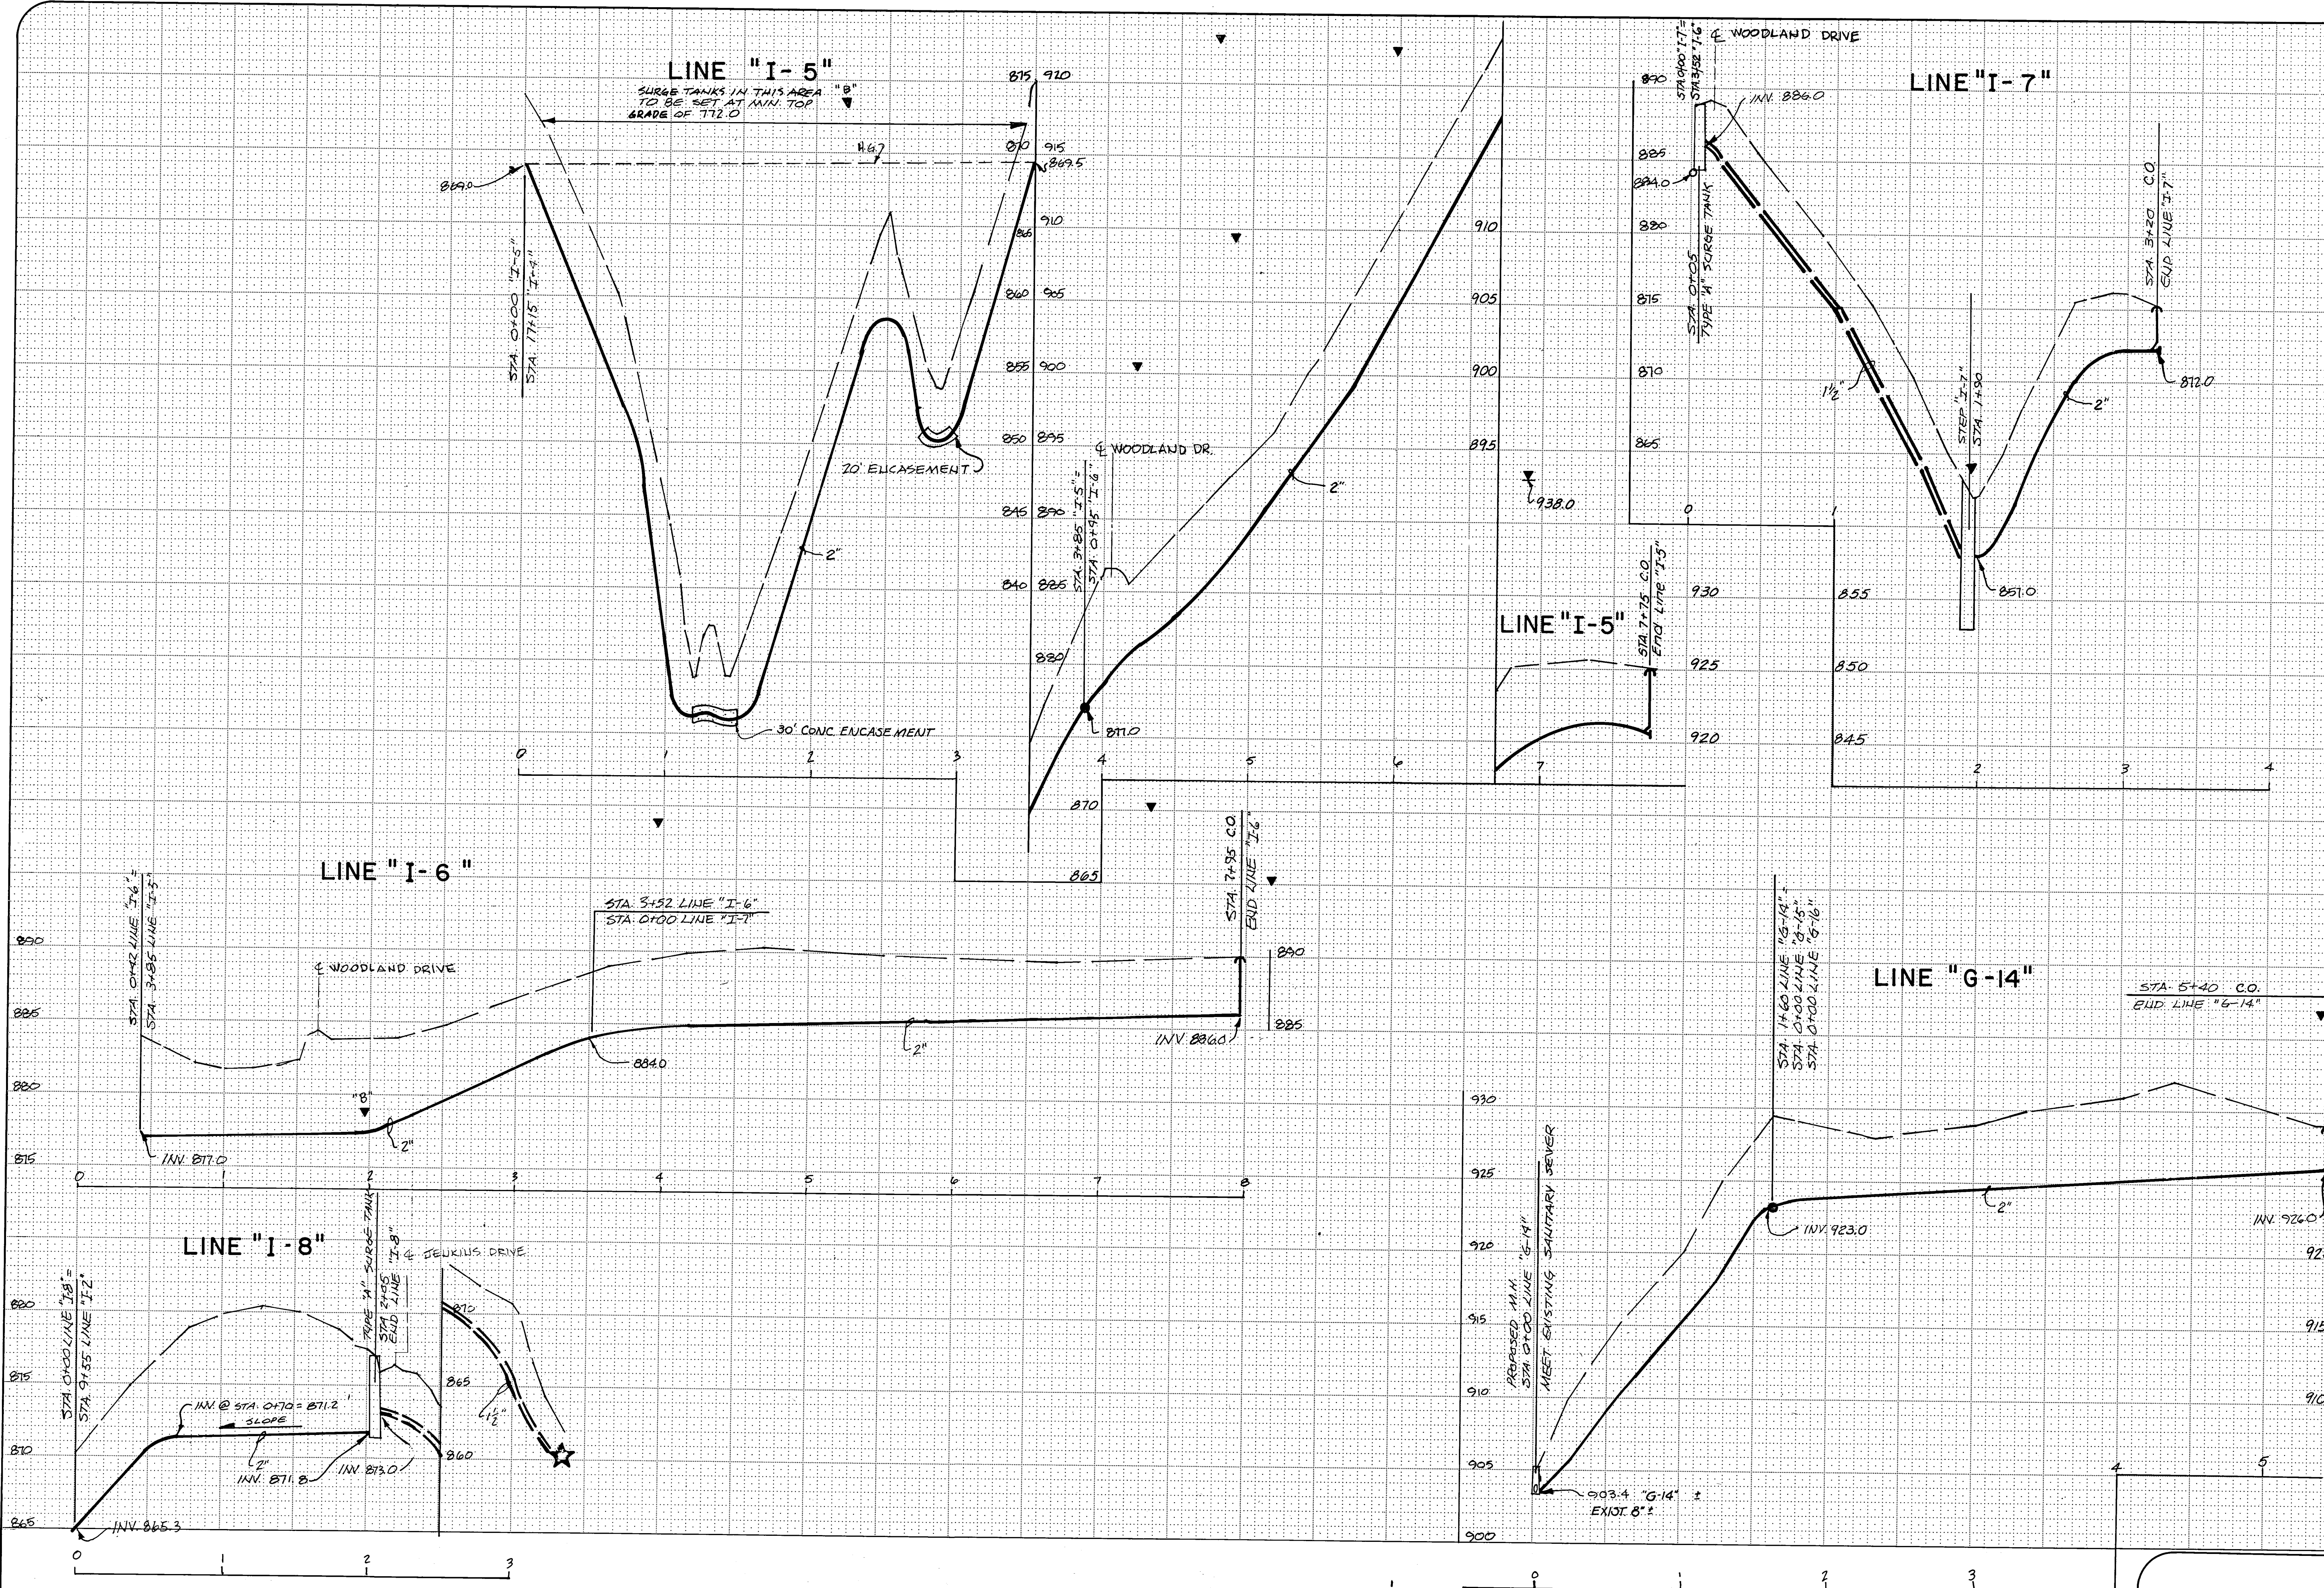


Revisions			

Designed by:	Date:	Checked by:	Date:
	9-82	U.L.R.	9-3-82
Drawn by:	Date:	Approved by:	Date:
M.H.	9-82	U.L.R.	9-3-82

PROFILE - Lines "G-14", "I-5", "I-6", "I-7", "I-8"

Maysville II Area Wastewater Project

MUSKINGUM COUNTY, OHIO

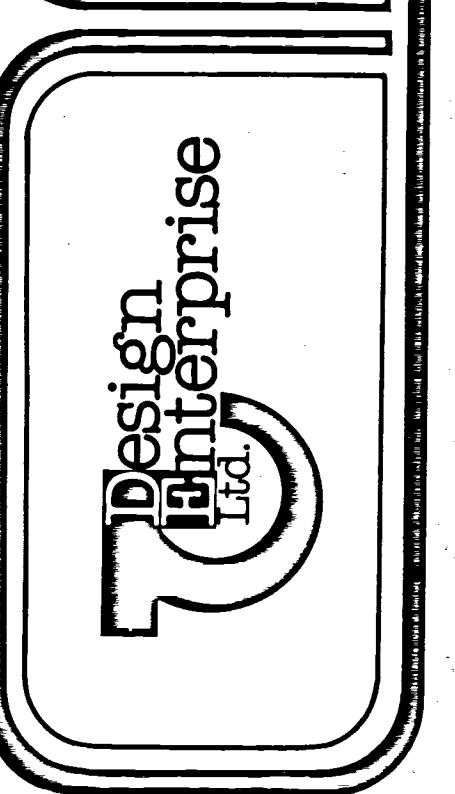

Scale
HORIZ. 1" = 50'
VERT. 1" = 5'

Sheet
54 of 59