


## Post-it® Fax Note

671

Date	7/3/02	# of pages	5
From	Anna Hayes		
Co./Dept.	Musk Co. Eng.	Co.	Burgess & Niple
Phone #		Phone #	(304) 485-8541
Fax #	(740) 455-7180	Fax #	(304) 485-0238

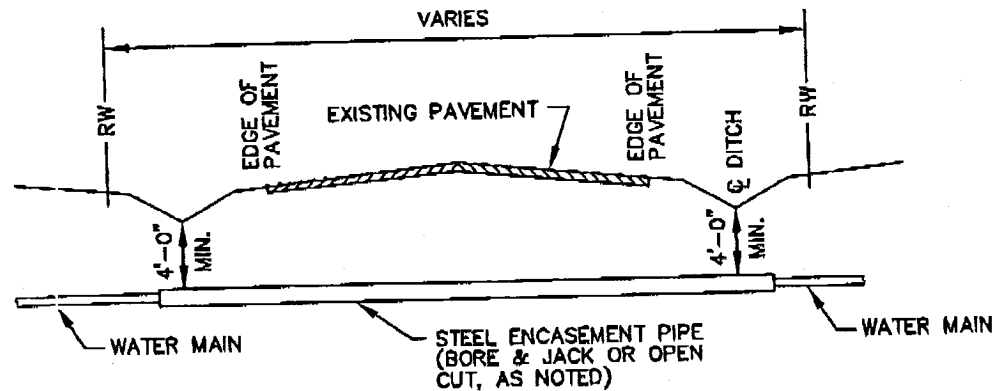


## NOTE:

MINIMUM DISTANCE BETWEEN EDGE OF PAVEMENT AND BORE PIT OR RECEIVING PIT SHALL BE 12'. SHORTER DISTANCES ARE SUBJECT TO APPROVAL OF THE ENGINEER.

PC

## TYPICAL HIGHWAY CROSSING FOR WATER MAINS IN ENCASEMENT PIPE

SCALE: NONE

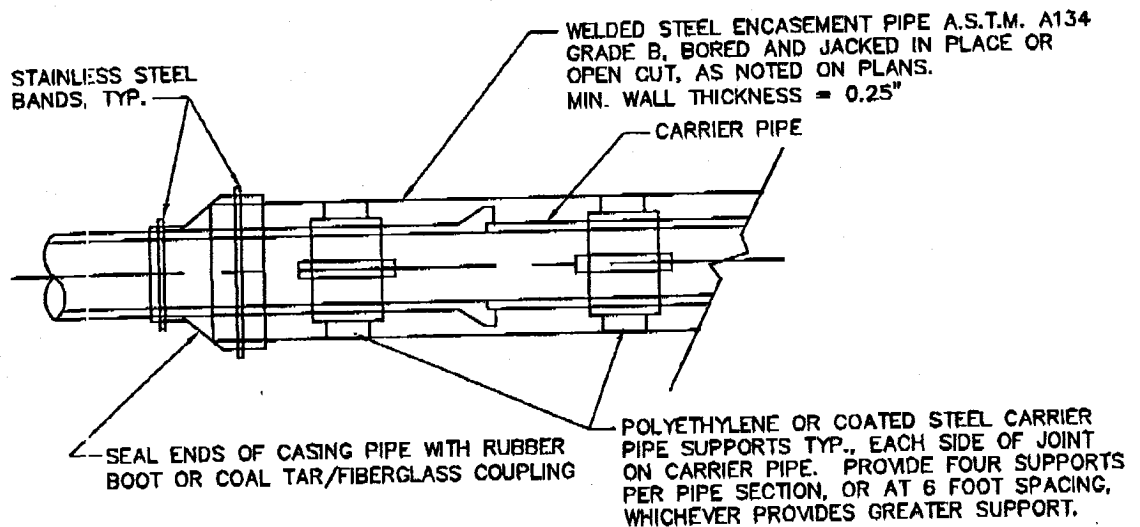

## NOTE:

CONTRACTOR SHALL SUBMIT FOR APPROVAL DRAWINGS DETAILING THE TYPE OF AUGER STOP TO BE USED AT EACH BORE AND JACK LOCATION

## ENCASEMENT PIPE DETAIL

SCALE: NONE