


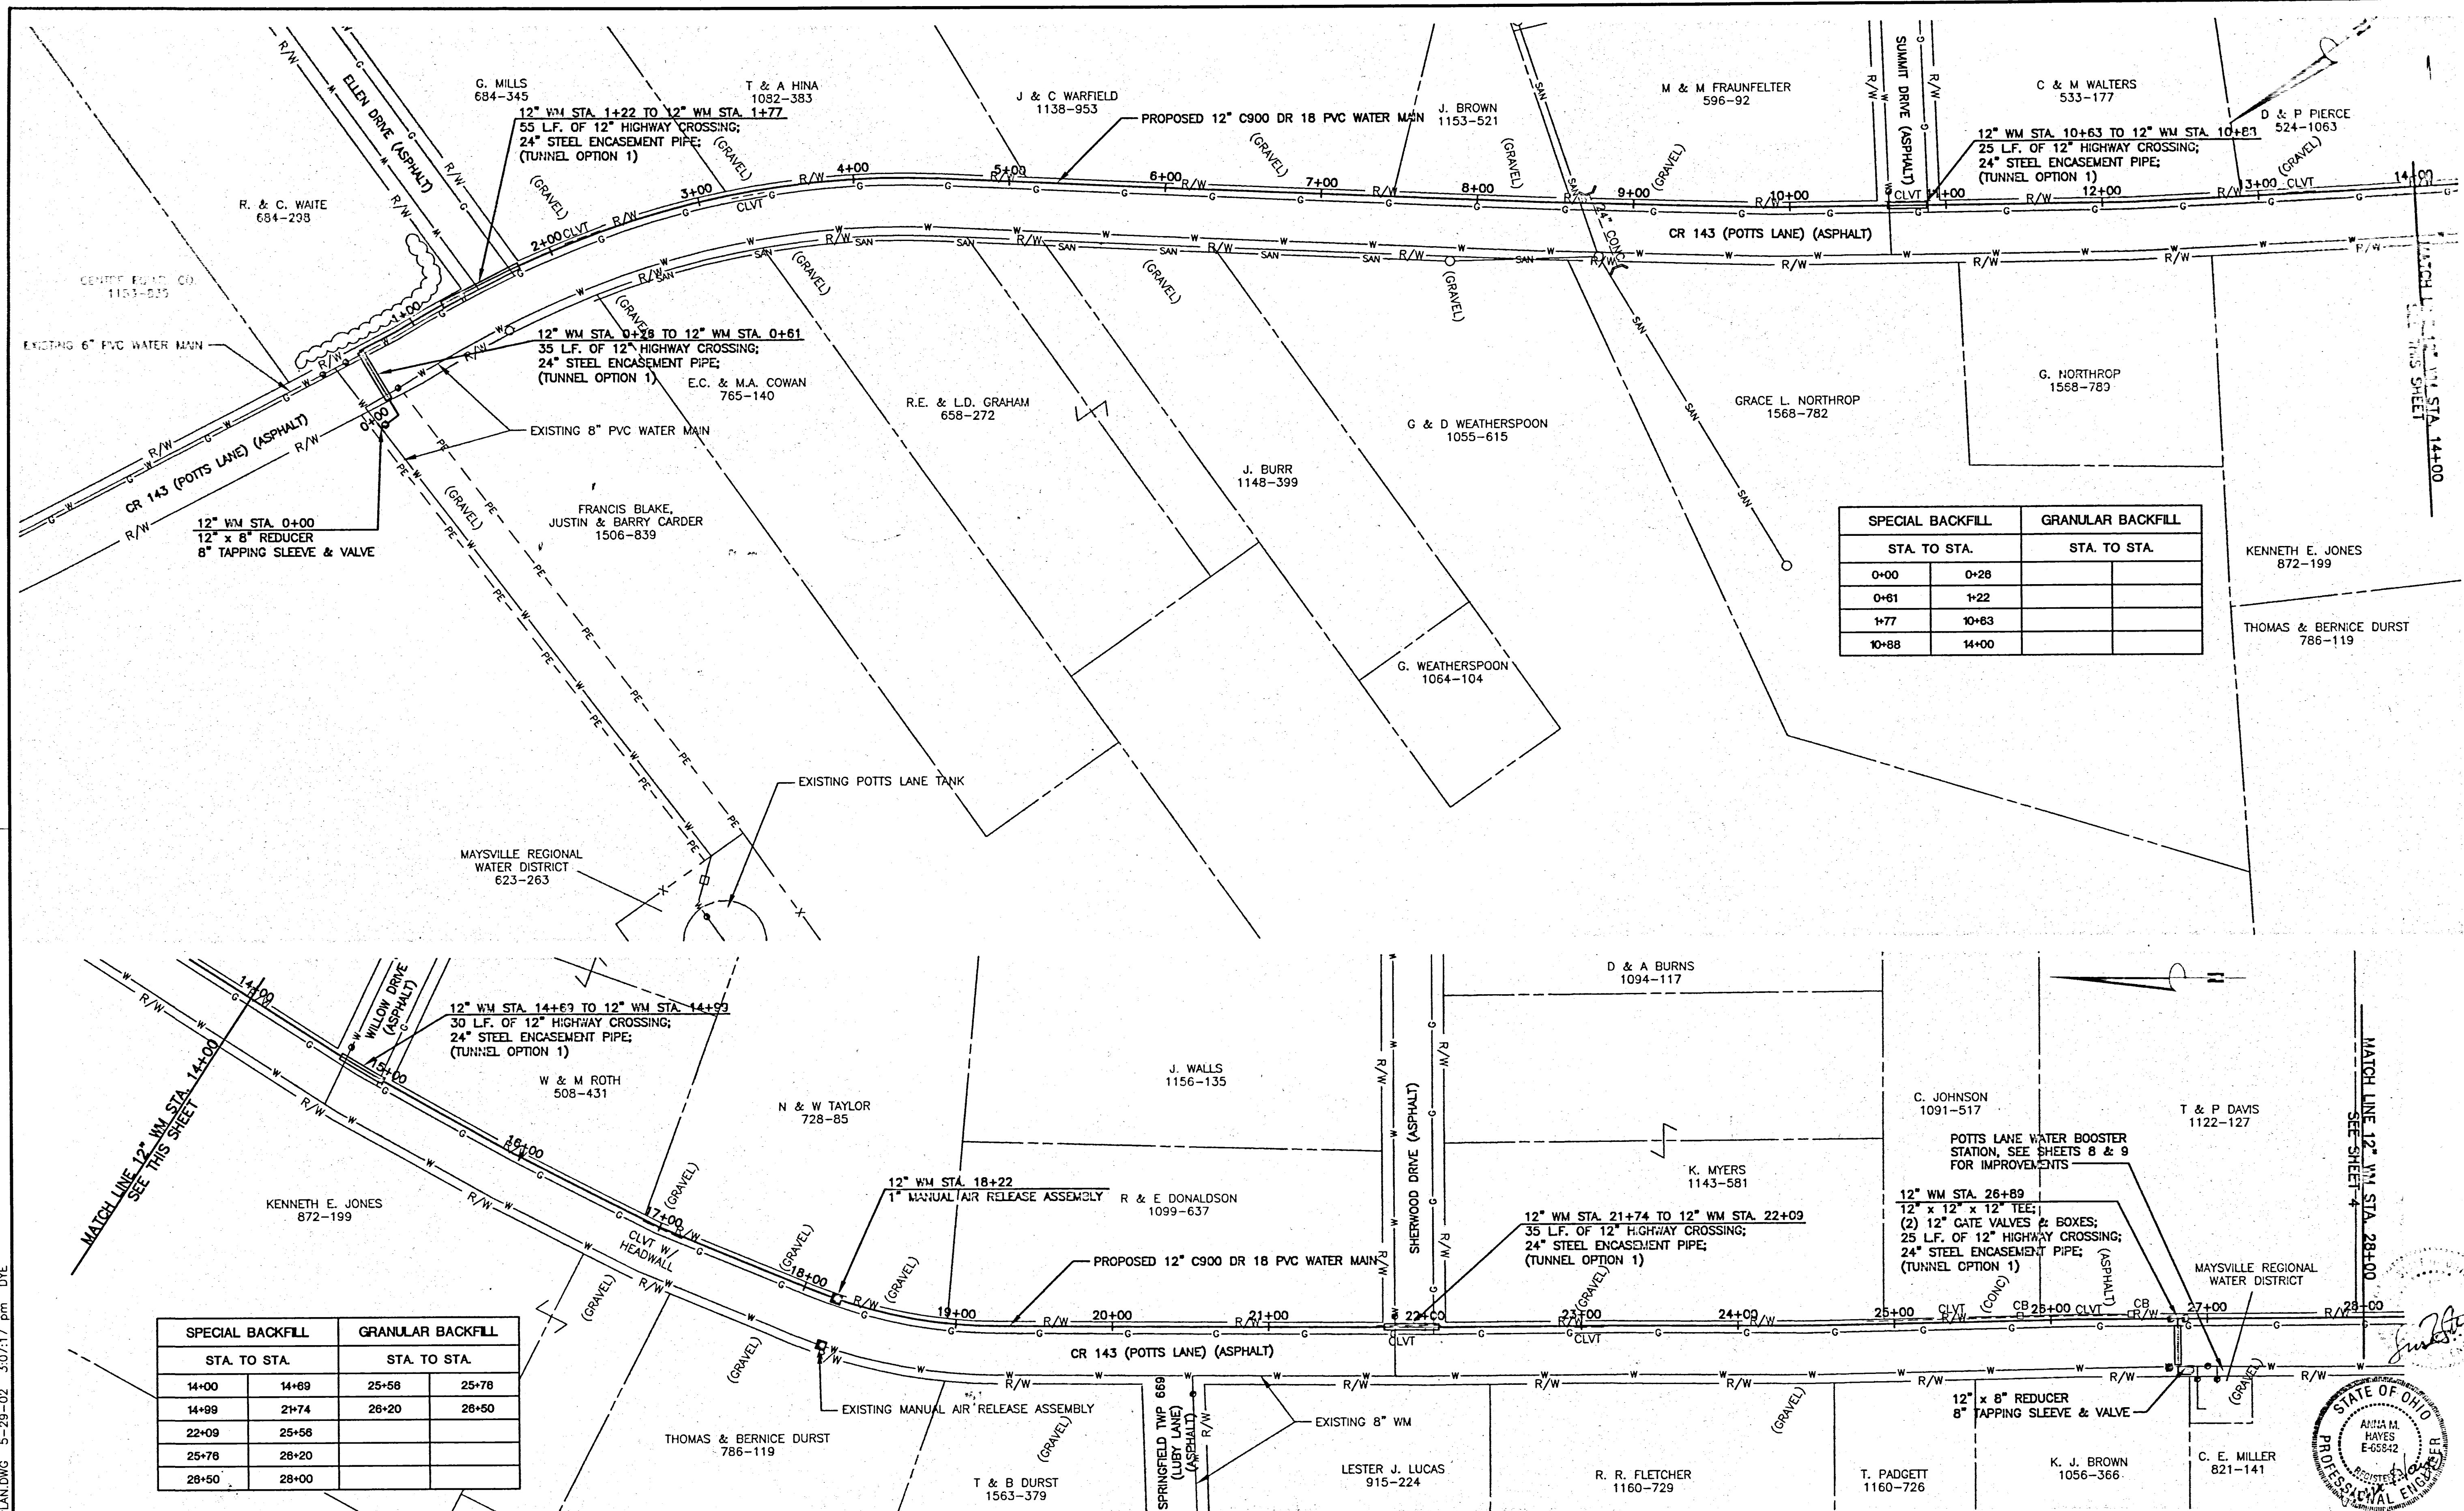

SPECIAL BACKFILL		GRANULAR BACKFILL	
STA. TO STA.		STA. TO STA.	
0+00	0+28		
0+61	1+22		
1+77	10+63		
10+88	14+00		

SPECIAL BACKFILL		GRANULAR BACKFILL	
STA. TO STA.		STA. TO STA.	
14+00	14+89	25+58	25+78
14+89	21+74	26+20	26+50
22+09	25+58		
25+78	26+20		
26+50	28+00		

NO.	REVISIONS	DATE	BY	CHK.

BURGESS & NIPLE

**MAYSVILLE REGIONAL WATER DISTRICT
WATER DISTRIBUTION SYSTEM IMPROVEMENTS
POTTS LANE
CONTRACT 02-2**

JOB NO. 31759
DESIGNED BY: AMH
DRAWN BY: DRD
CHECKED BY: LES
APPROVED BY: LES
DATE: JUNE 2002

12" WATER MAIN STA. 0+00 TO STA. 28+00

SCALE: 1"=50'
SHEET NO. 3 OF 9

P:\PR31759\CADD\PLANDWG 5-29-02 3:07:17 pm DYE