



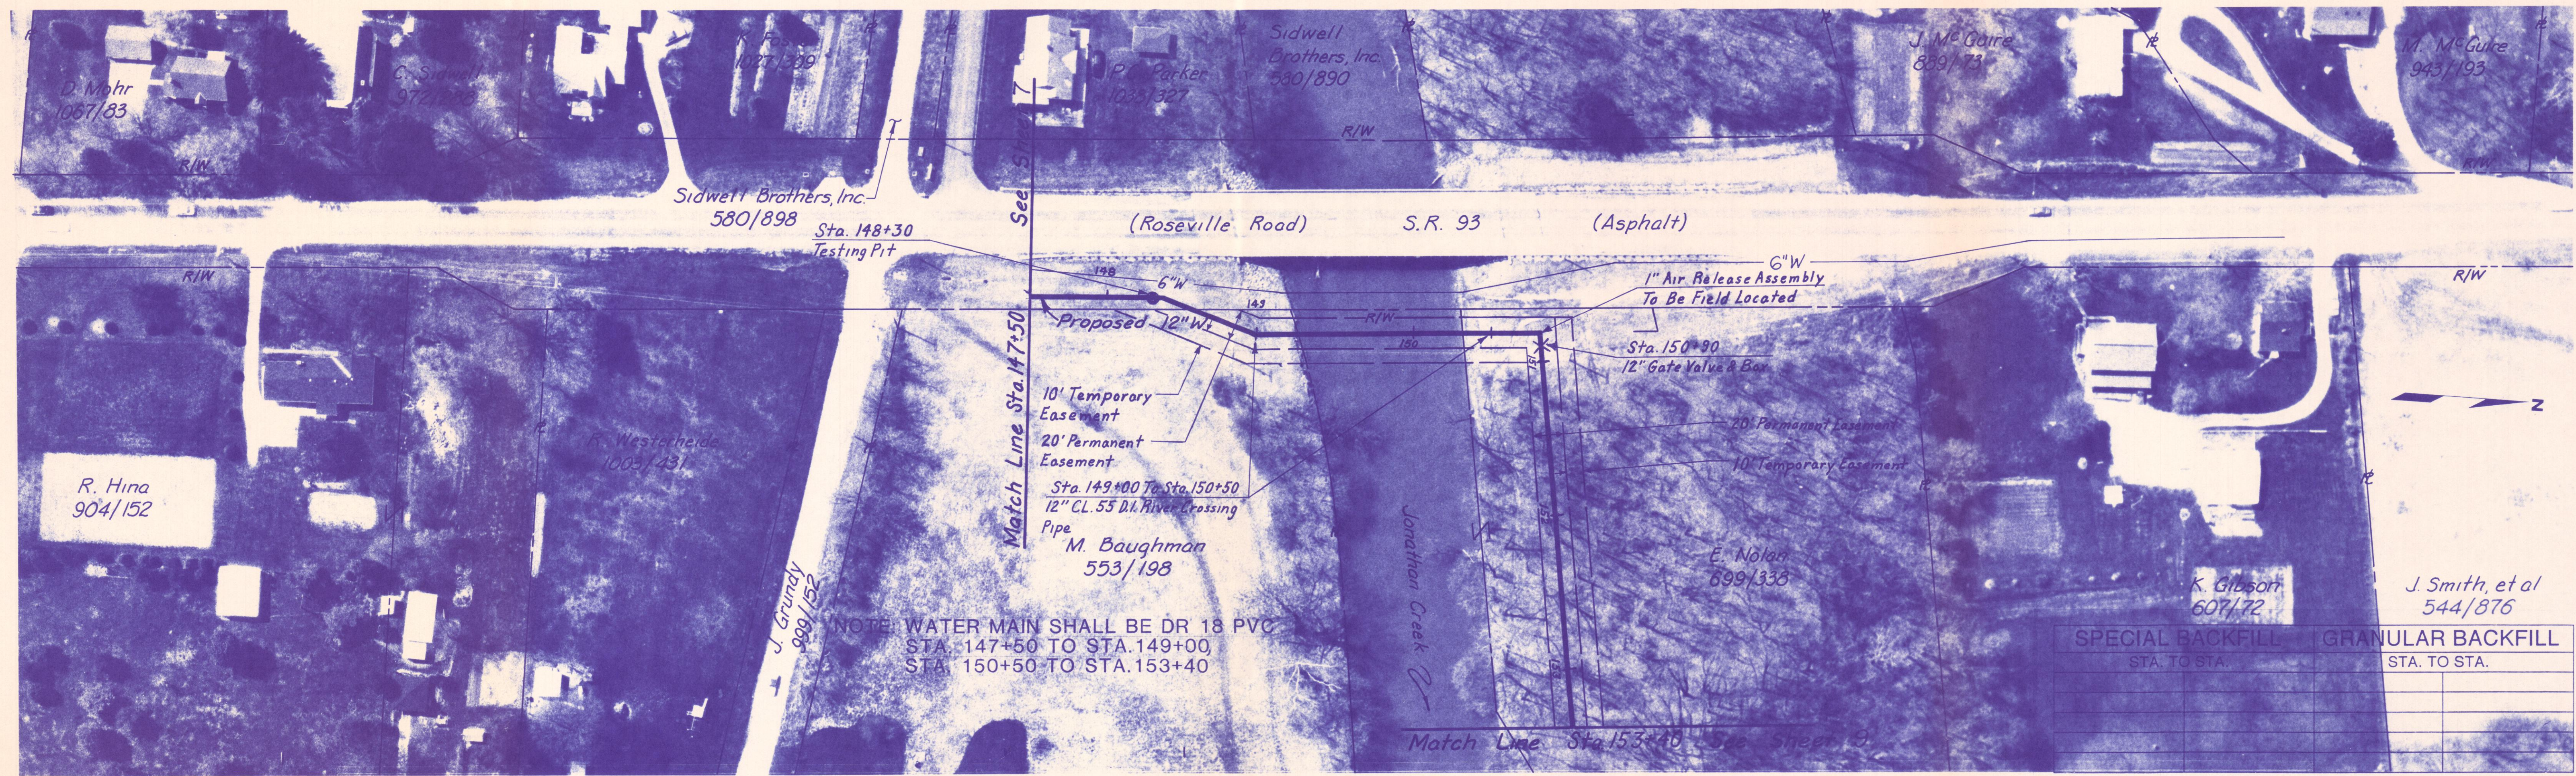

SPECIAL BACKFILL	GRANULAR BACKFILL
STA. TO STA.	STA. TO STA.

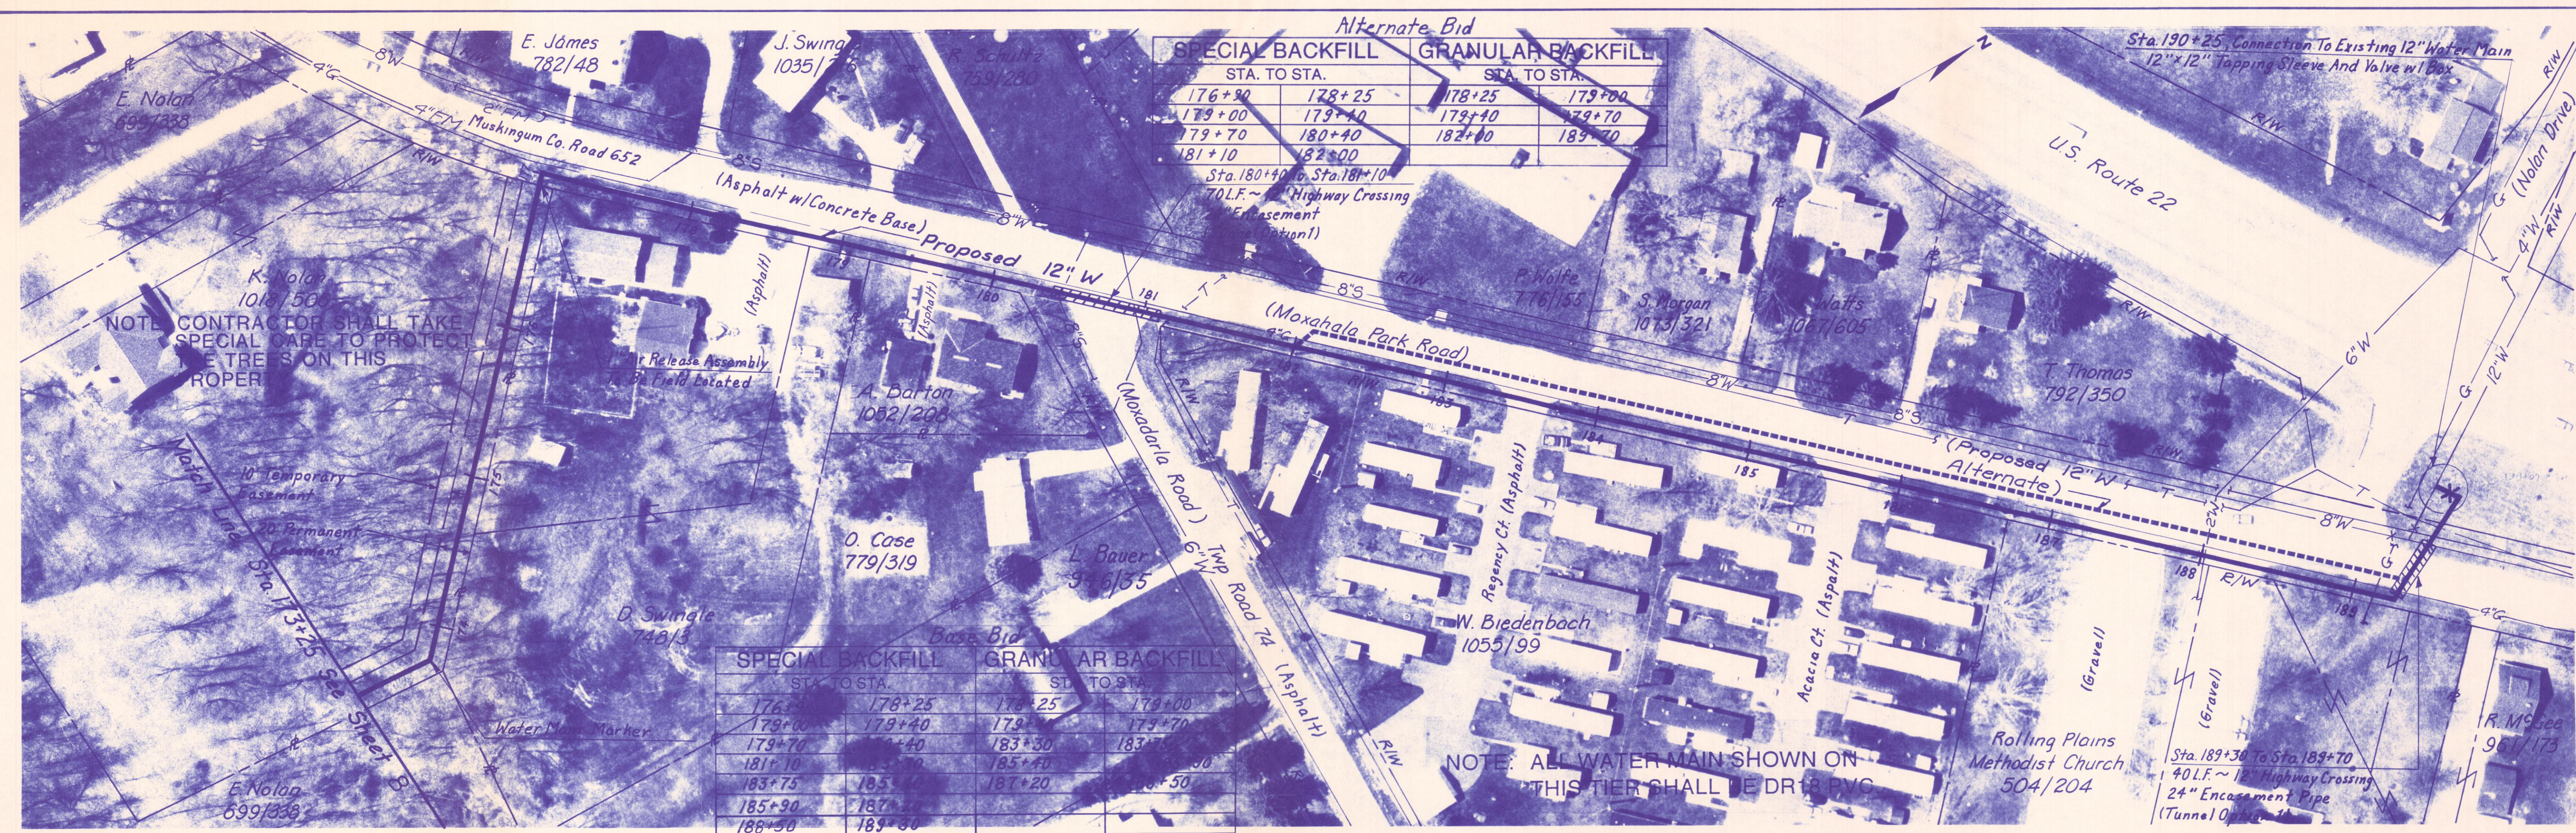

Alternate Bid

SPECIAL BACKFILL	GRANULAR BACKFILL
STA. TO STA.	STA. TO STA.
176+90	178+25
179+00	179+40
179+70	180+40
181+10	182+00

Sta. 180+40 To Sta. 181+10
40 L.F. ~ 12" Highway Crossing
24" Encasement Pipe (Tunnel Option 1)

Base Bid

SPECIAL BACKFILL	GRANULAR BACKFILL
STA. TO STA.	STA. TO STA.
176+90	178+25
179+00	179+40
179+70	180+40
181+10	182+00
183+75	185+40
185+90	187+20
188+50	189+80