




Linn Engineering, Inc.
Civil Engineering Consultants
P.O. Box 2086 Zanesville, Ohio 43702-2086 740-452-7434

**MUSKINGUM RECREATIONAL TRAIL
ZANESVILLE, OHIO
ELLIS BRIDGE RESTORATION
BRIDGE PLAN / ELEVATION**

By	Date	Revisions	Scale	Field Book No.
EDM	2/06/98		1" = N/A	
EDM			1" = N/A	
CRX				
THL				
Designed	Drawn	Checked	Approved	
Project No. MRT-8808				
Sheet No. 5	Of 6			

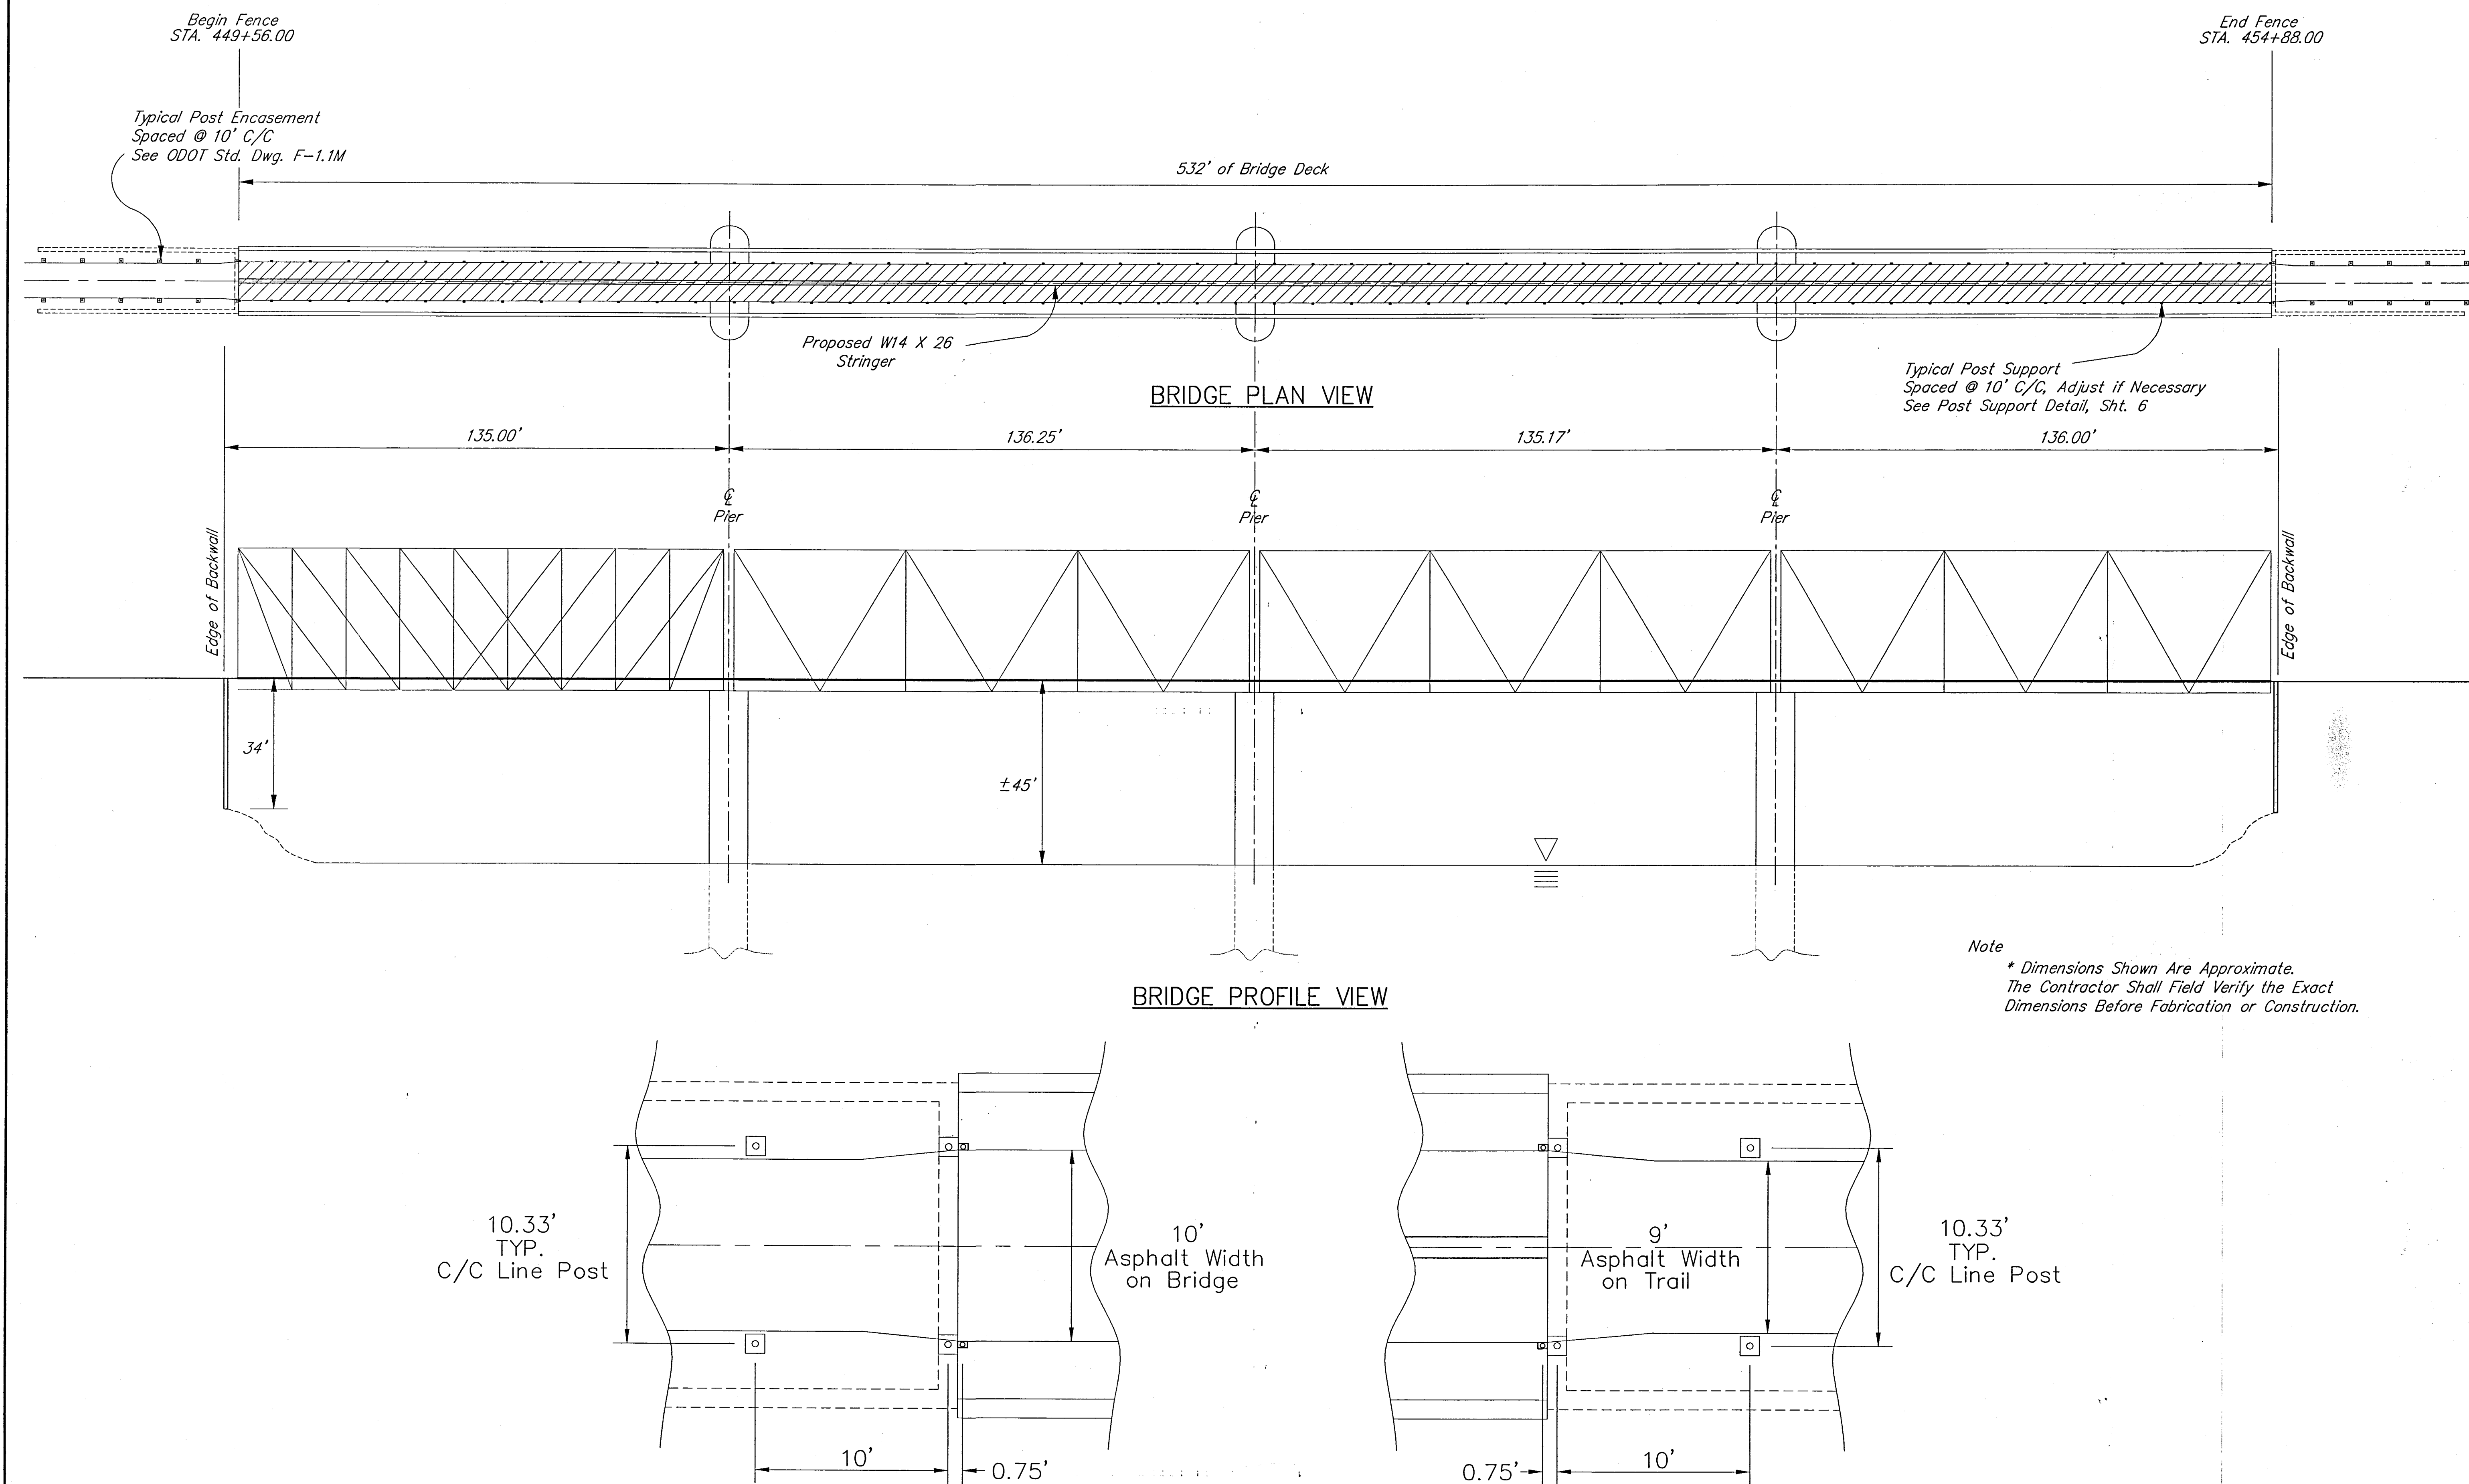

Note
* Dimensions Shown Are Approximate.
The Contractor Shall Field Verify the Exact
Dimensions Before Fabrication or Construction.

BRIDGE PLAN / ELEVATION