

CENTER LINE SURVEY PLAT

RELOCATED NINTH STREET

CITY OF ZANESVILLE
WARD 1

CALC. BY: DATE: CWD. BY: DATE:

N

50 0 50

HORIZONTAL SCALE IN FEET


FEDERAL PROJ. NO.

COUNTY PROJ. NO.


CENTERLINE SURVEY - NINTH STREET
STA. 0+00 TO STA. 13+15.15

NINTH STREET

29
29

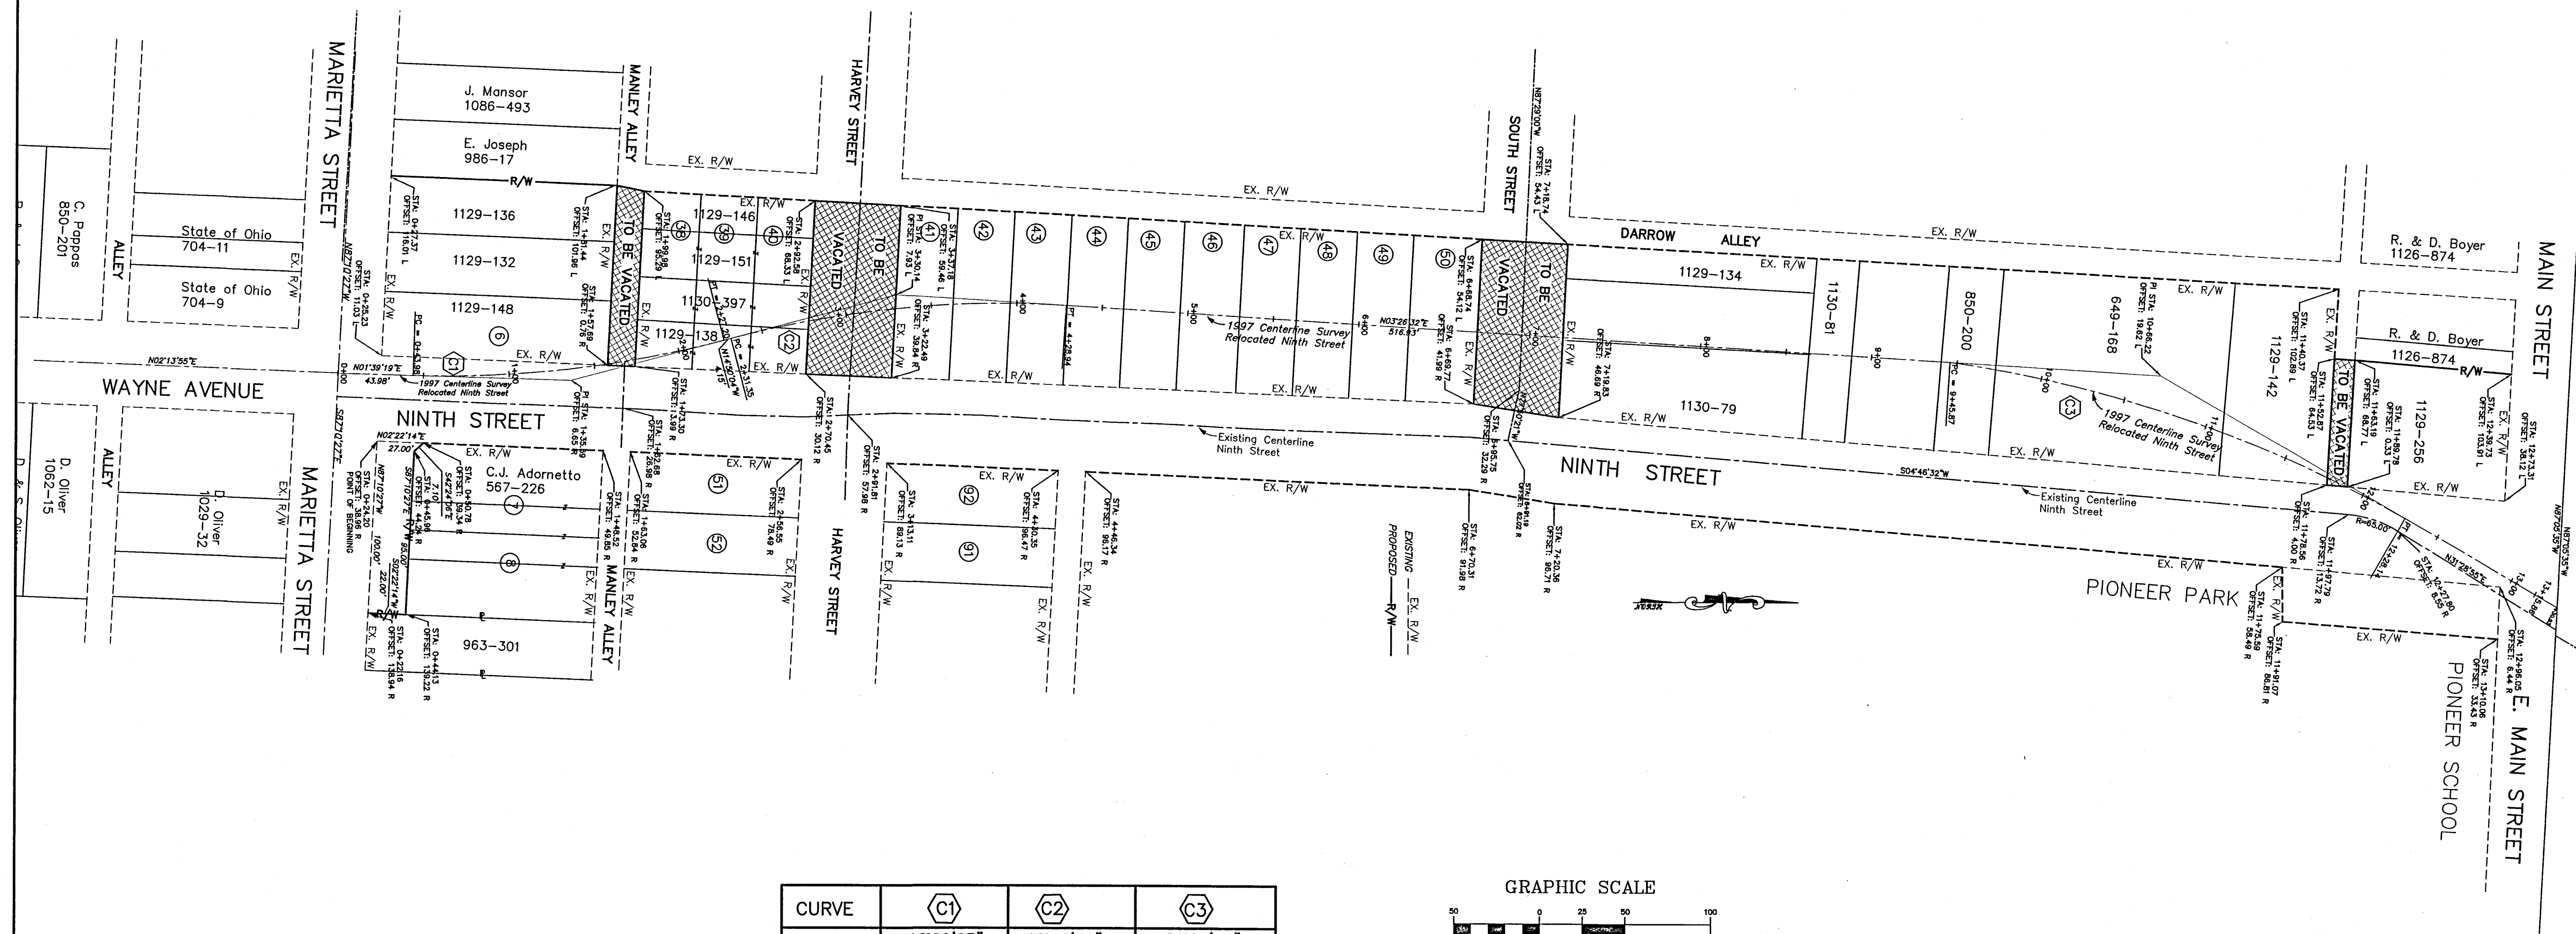

CURVE	C1	C2	C3
Δ	16°29'23"	18°21'21"	21°08'51"
R	636.62'	616.78'	764.75'
T	92.25'	99.65'	142.76'
L	183.22'	197.60'	282.27'
Chd. Brg.	N06°35'22"W	S05°41'46"E	N18°38'02"E
Chd. L	182.59'	196.75'	280.67'

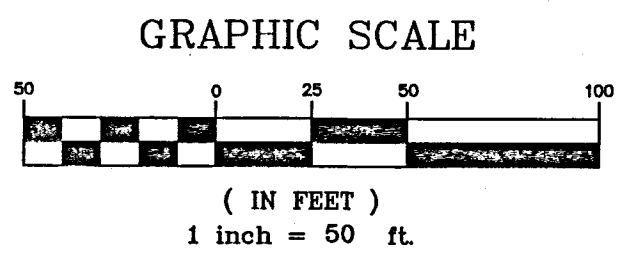

BASIS OF BEARING:
The Basis of Bearing is taken from a 1997
Centerline Survey to relocate Ninth Street.

RECORDED _____ 19 _____
PLAT BOOK _____ PAGE _____

MUSKINGUM COUNTY RECORDER _____ DATE _____

I hereby certify that this true delineation of a center line survey
made for the City of Zanesville in 1997.

DATE _____

CENTERLINE SURVEY - NINTH STREET