

MAINTENANCE OF TRAFFIC

GENERAL

IN ADDITION TO THE REQUIREMENTS FOR MAINTAINING TRAFFIC AS INDICATED IN THE OHIO MANUAL OF UNIFORM TRAFFIC CONTROL DEVICES FOR STREETS AND HIGHWAYS, CURRENT EDITION, AND ITEM 614, THE FOLLOWING REQUIREMENTS SHALL APPLY:


GATES AND BARRICADES SHALL BE INSTALLED IN ACCORDANCE WITH ODOT STANDARD DRAWING MT-101.60.

BEFORE WORK IS STARTED ON THIS PROJECT THE CONTRACTOR SHALL SUBMIT A SCHEDULE OF OPERATIONS, IN WRITING, TO THE DIRECTOR OF TRANSPORTATION FOR HIS APPROVAL.

BEFORE WORK BEGINS, THE CONTRACTOR SHALL SUBMIT TO THE ENGINEER THE NAMES AND TELEPHONE NUMBERS OF A PERSON OR PERSONS WHO CAN BE CONTACTED 24 HOURS A DAY BY THE OHIO DEPARTMENT OF TRANSPORTATION AND ALL INTERESTED POLICE AGENCIES. THIS PERSON SHALL BE RESPONSIBLE FOR MAINTAINING TRAFFIC CONTROL DEVICES.

DURING THE PROJECT ALL PHASES OF WORK SHALL BE CONDUCTED IN A MANNER THAT WILL ASSURE MINIMUM DANGER AND INCONVENIENCE TO THE MOTORIST.

UNLESS OTHERWISE INDICATED IN THESE PLANS, ALL WORK REQUIRED FOR TRAFFIC MAINTENANCE SHALL BE INCLUDED WITH THE PAYMENT FOR ITEM 614 MAINTAINING TRAFFIC.

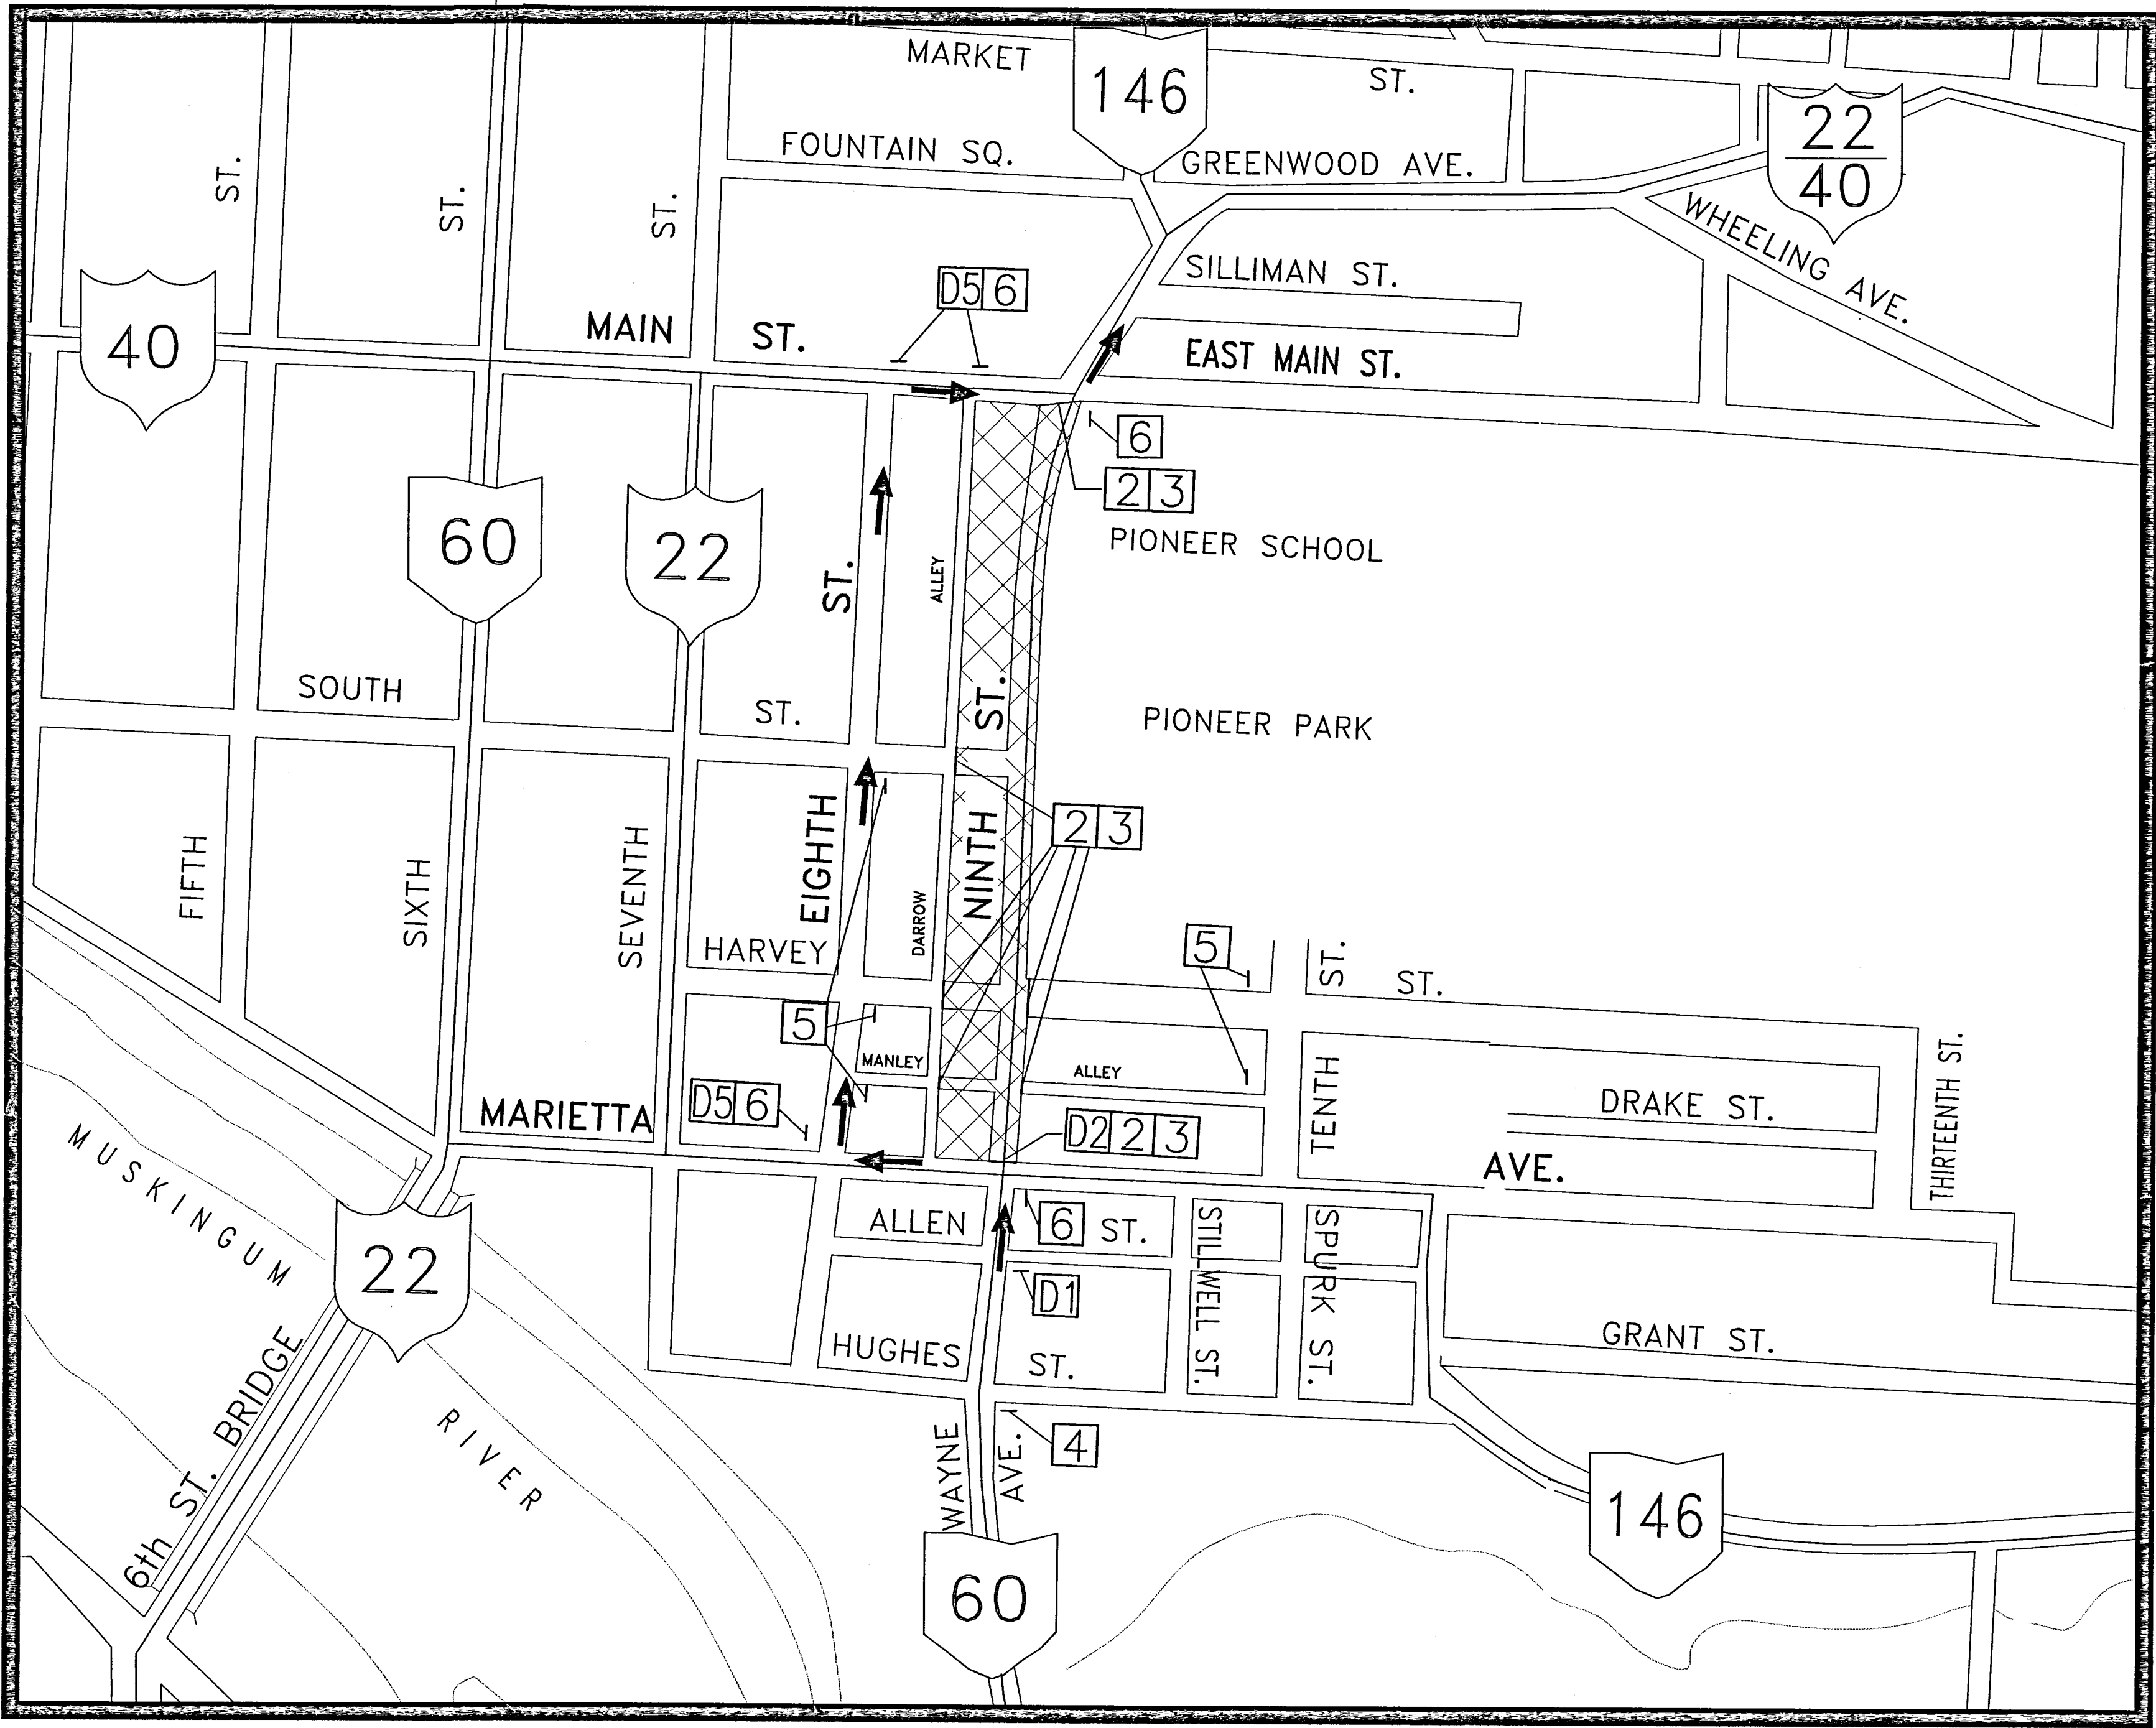

LEGEND

- 2 TYPE III BARRICADES
- 3 "ROAD CLOSED" SIGN R-75
- 4 "ROAD CLOSED AHEAD" SIGN OW-120
- 5 "ROAD CLOSED TO THRU TRAFFIC" SIGN R-76C
- 6 "NINTH STREET" SIGN D-14
- D1 "DETOUR AHEAD" SIGN OW-127
- D2 "DETOUR" SIGN OC-14L
- D3 "DETOUR" SIGN OC-14R
- D4 "DETOUR" SIGN OC-29L
- D5 "DETOUR" SIGN OC-29R
- DETOUR TRAFFIC FLOW
- WORK LIMITS

MAINTENANCE OF TRAFFIC

NINTH STREET

5
29

MAINTENANCE OF TRAFFIC