
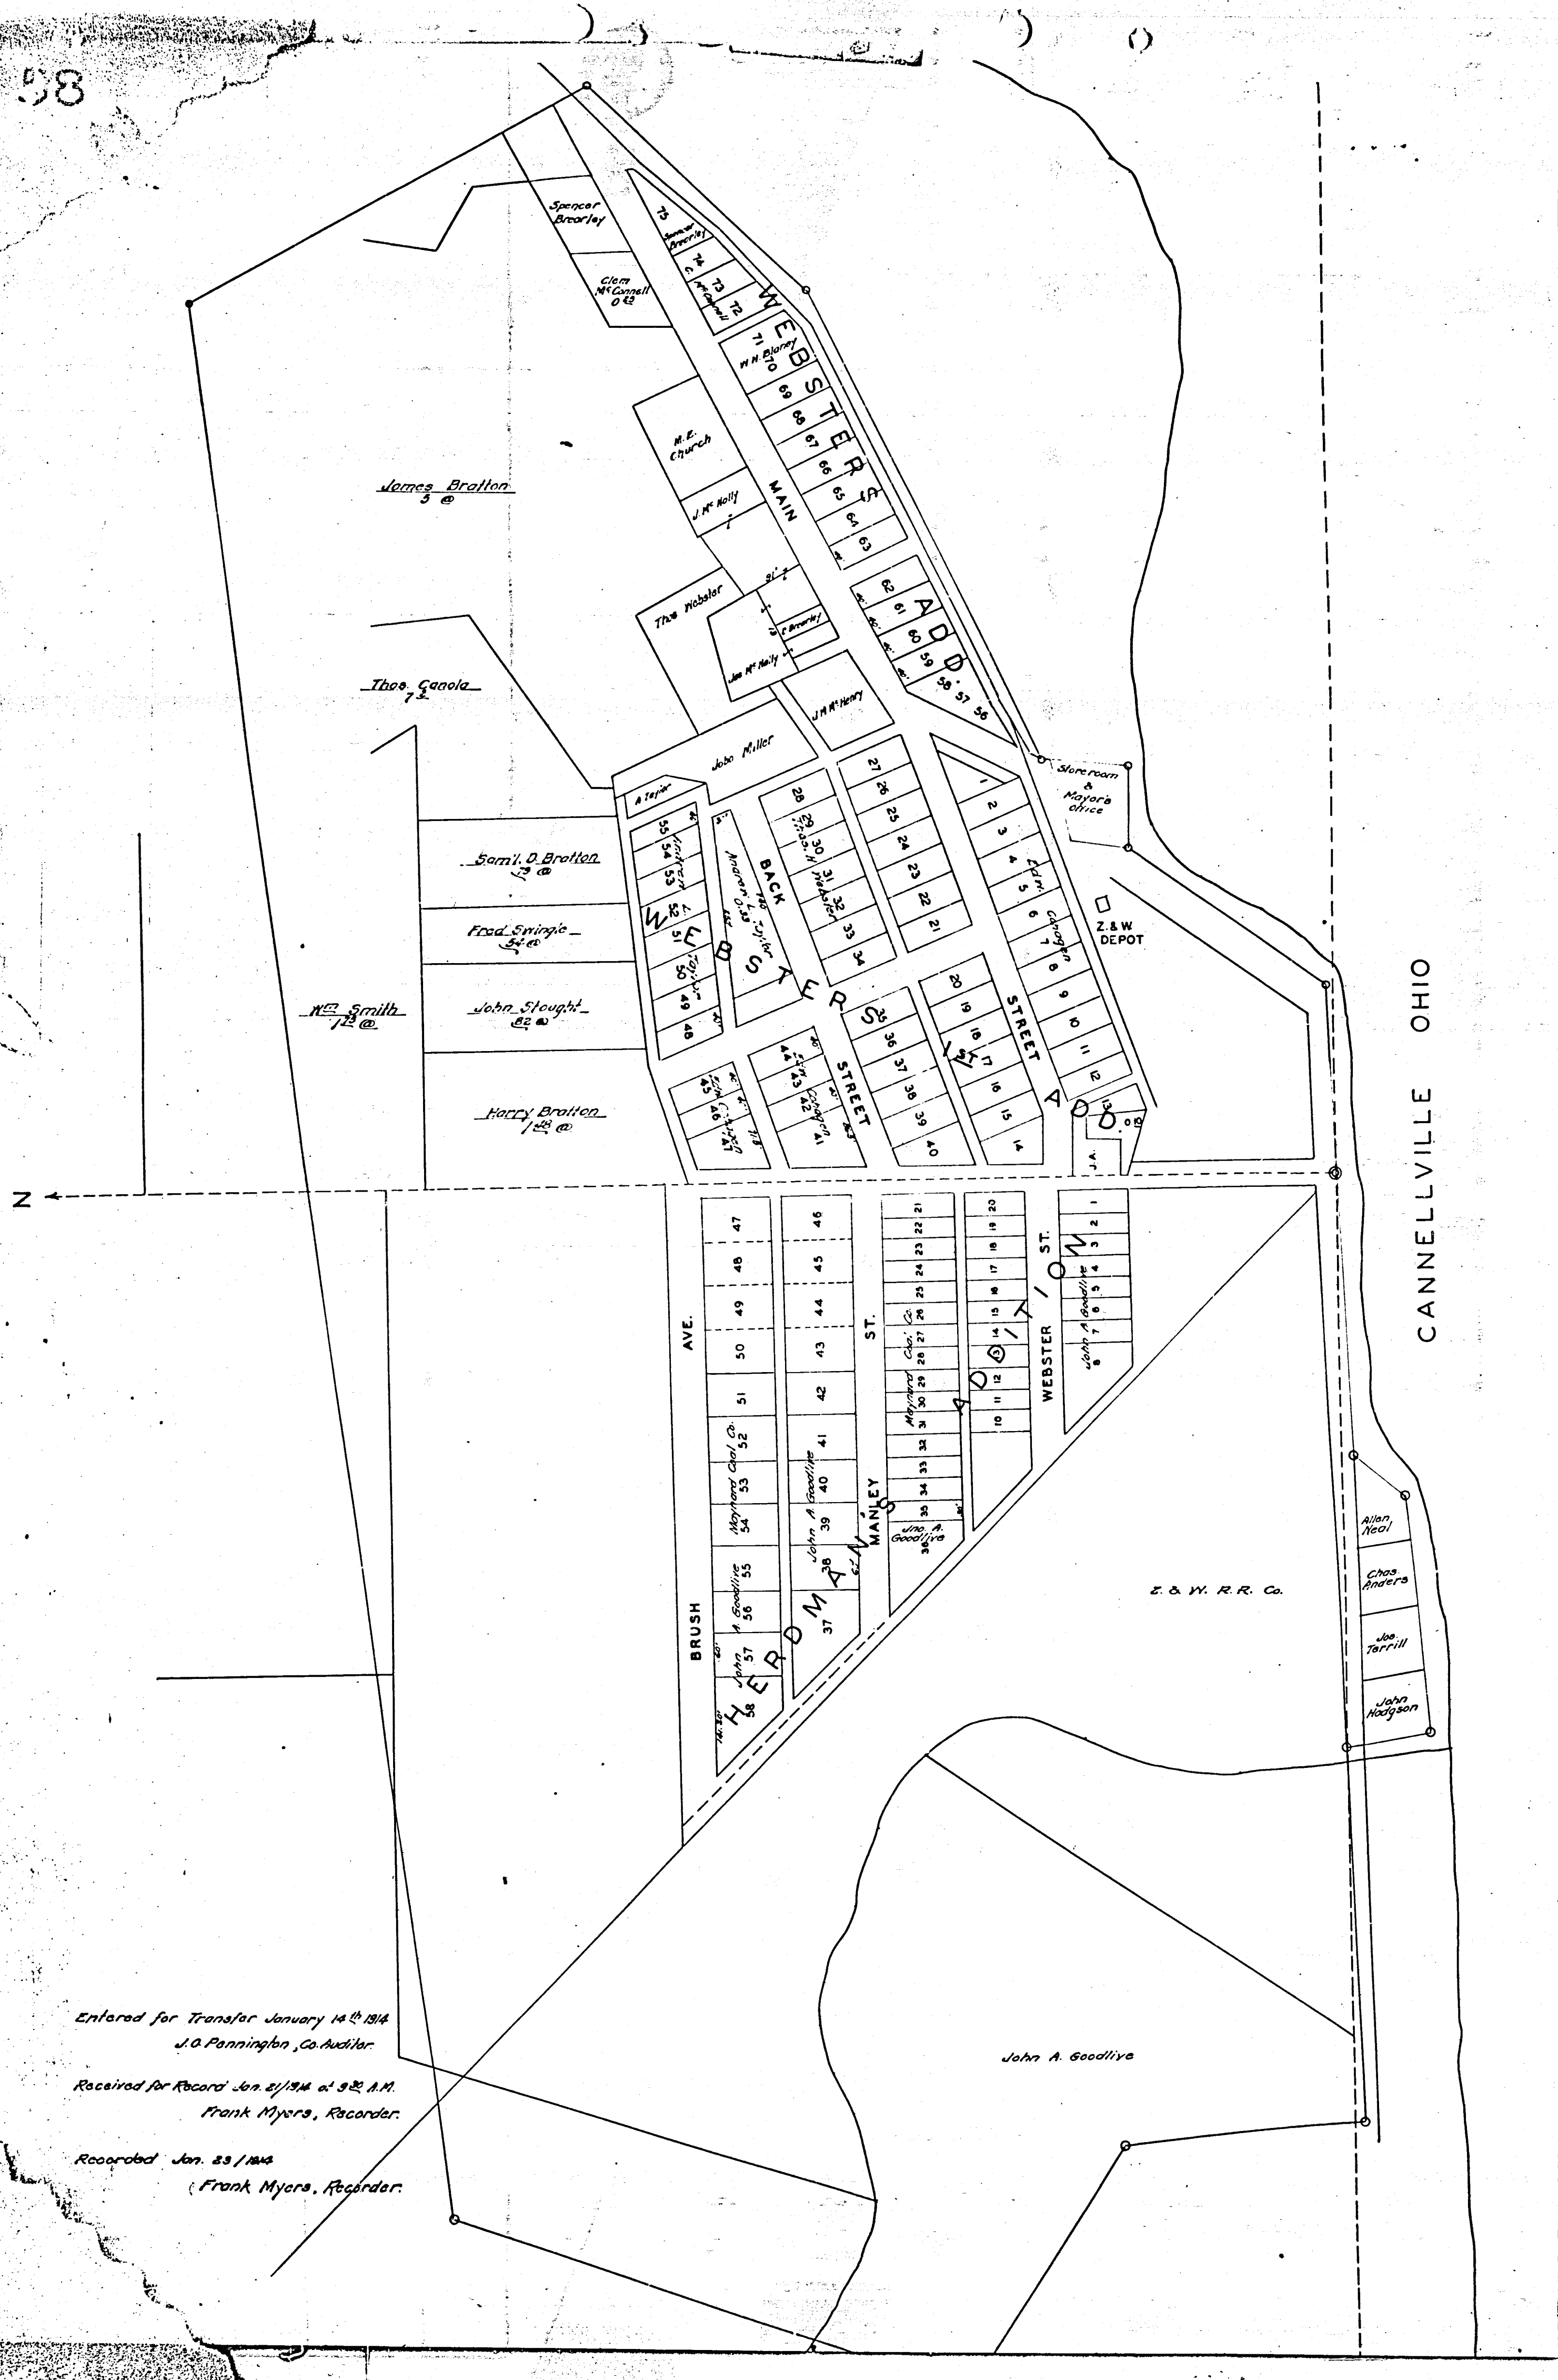


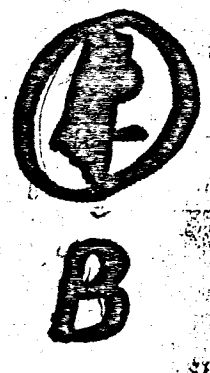

CANNELVILLE OHIO

Entered for Transfer January 14th 1914
J.O. Pannington, Co. Auditor
Received for Record Jan. 21/1914 at 9:22 A.M.
Frank Myers, Recorder.
Recorded Jan. 23/1914
Frank Myers, Recorder.