

TAYLOR STREET

TYPICAL SECTION

TYPE 404


FHWA REGION	STATE	PROJECT	3
5	OHIO		41

MUS-CITY OF ZANESVILLE
TAYLOR STREET

NOTE: For edge of pavement and profile grade elevations, see plan and profile sheets.

NOTE: For details not shown refer to Standard Construction Drawing BP-5 and BP-7.

NOTE: The 404 course shall be finished 1/4" above the adjacent gutter plate.

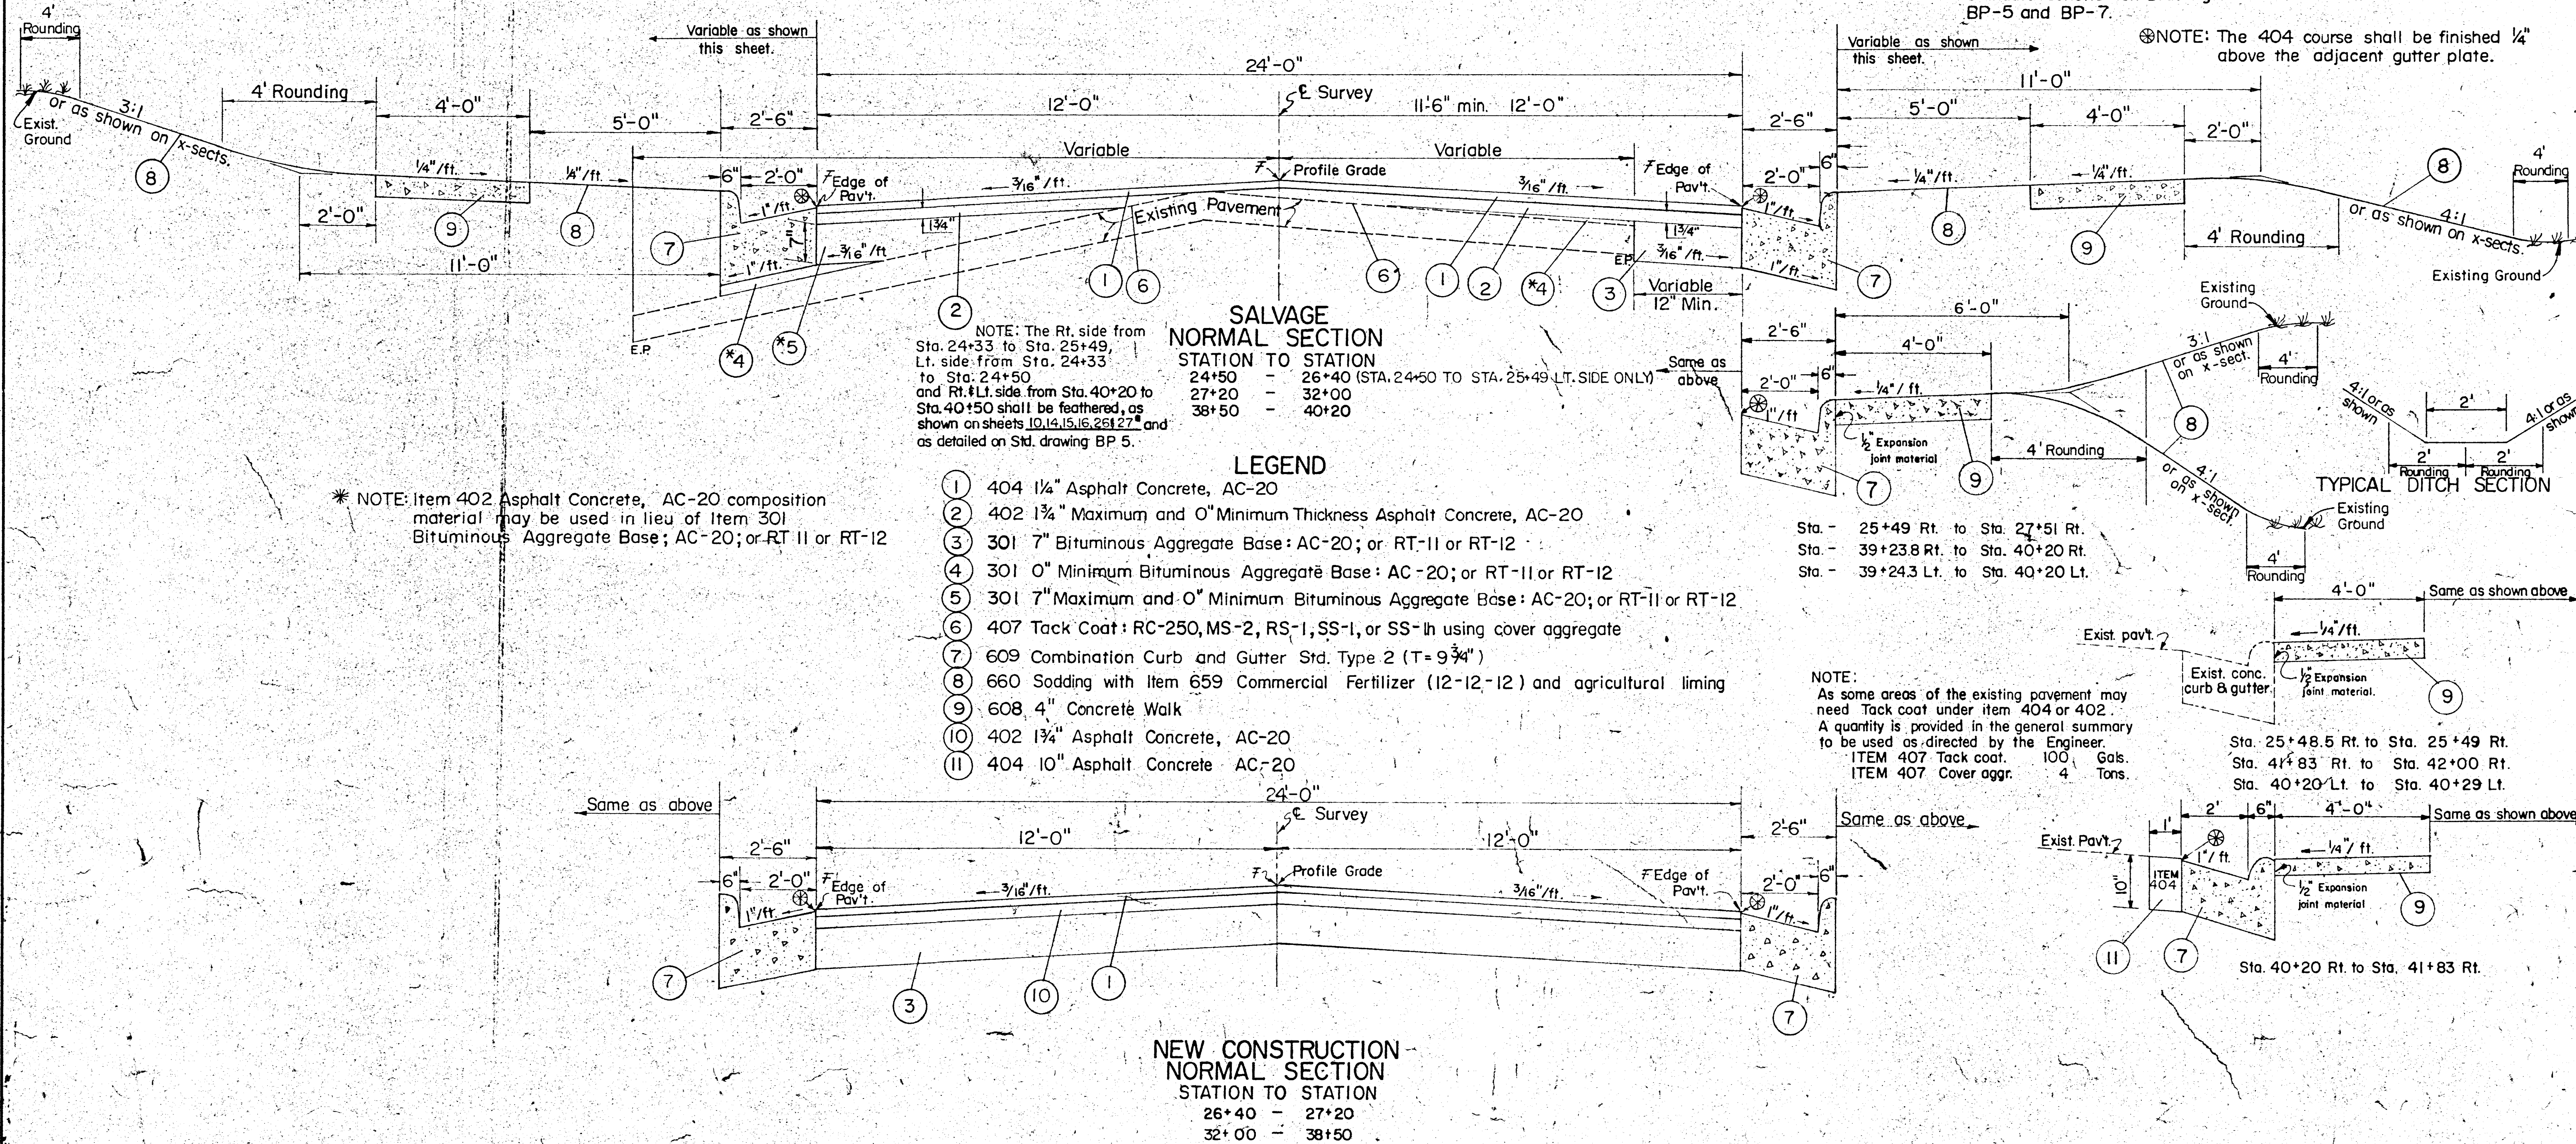

DRAWING NOT TO SCALE

TYPICAL SECTION