


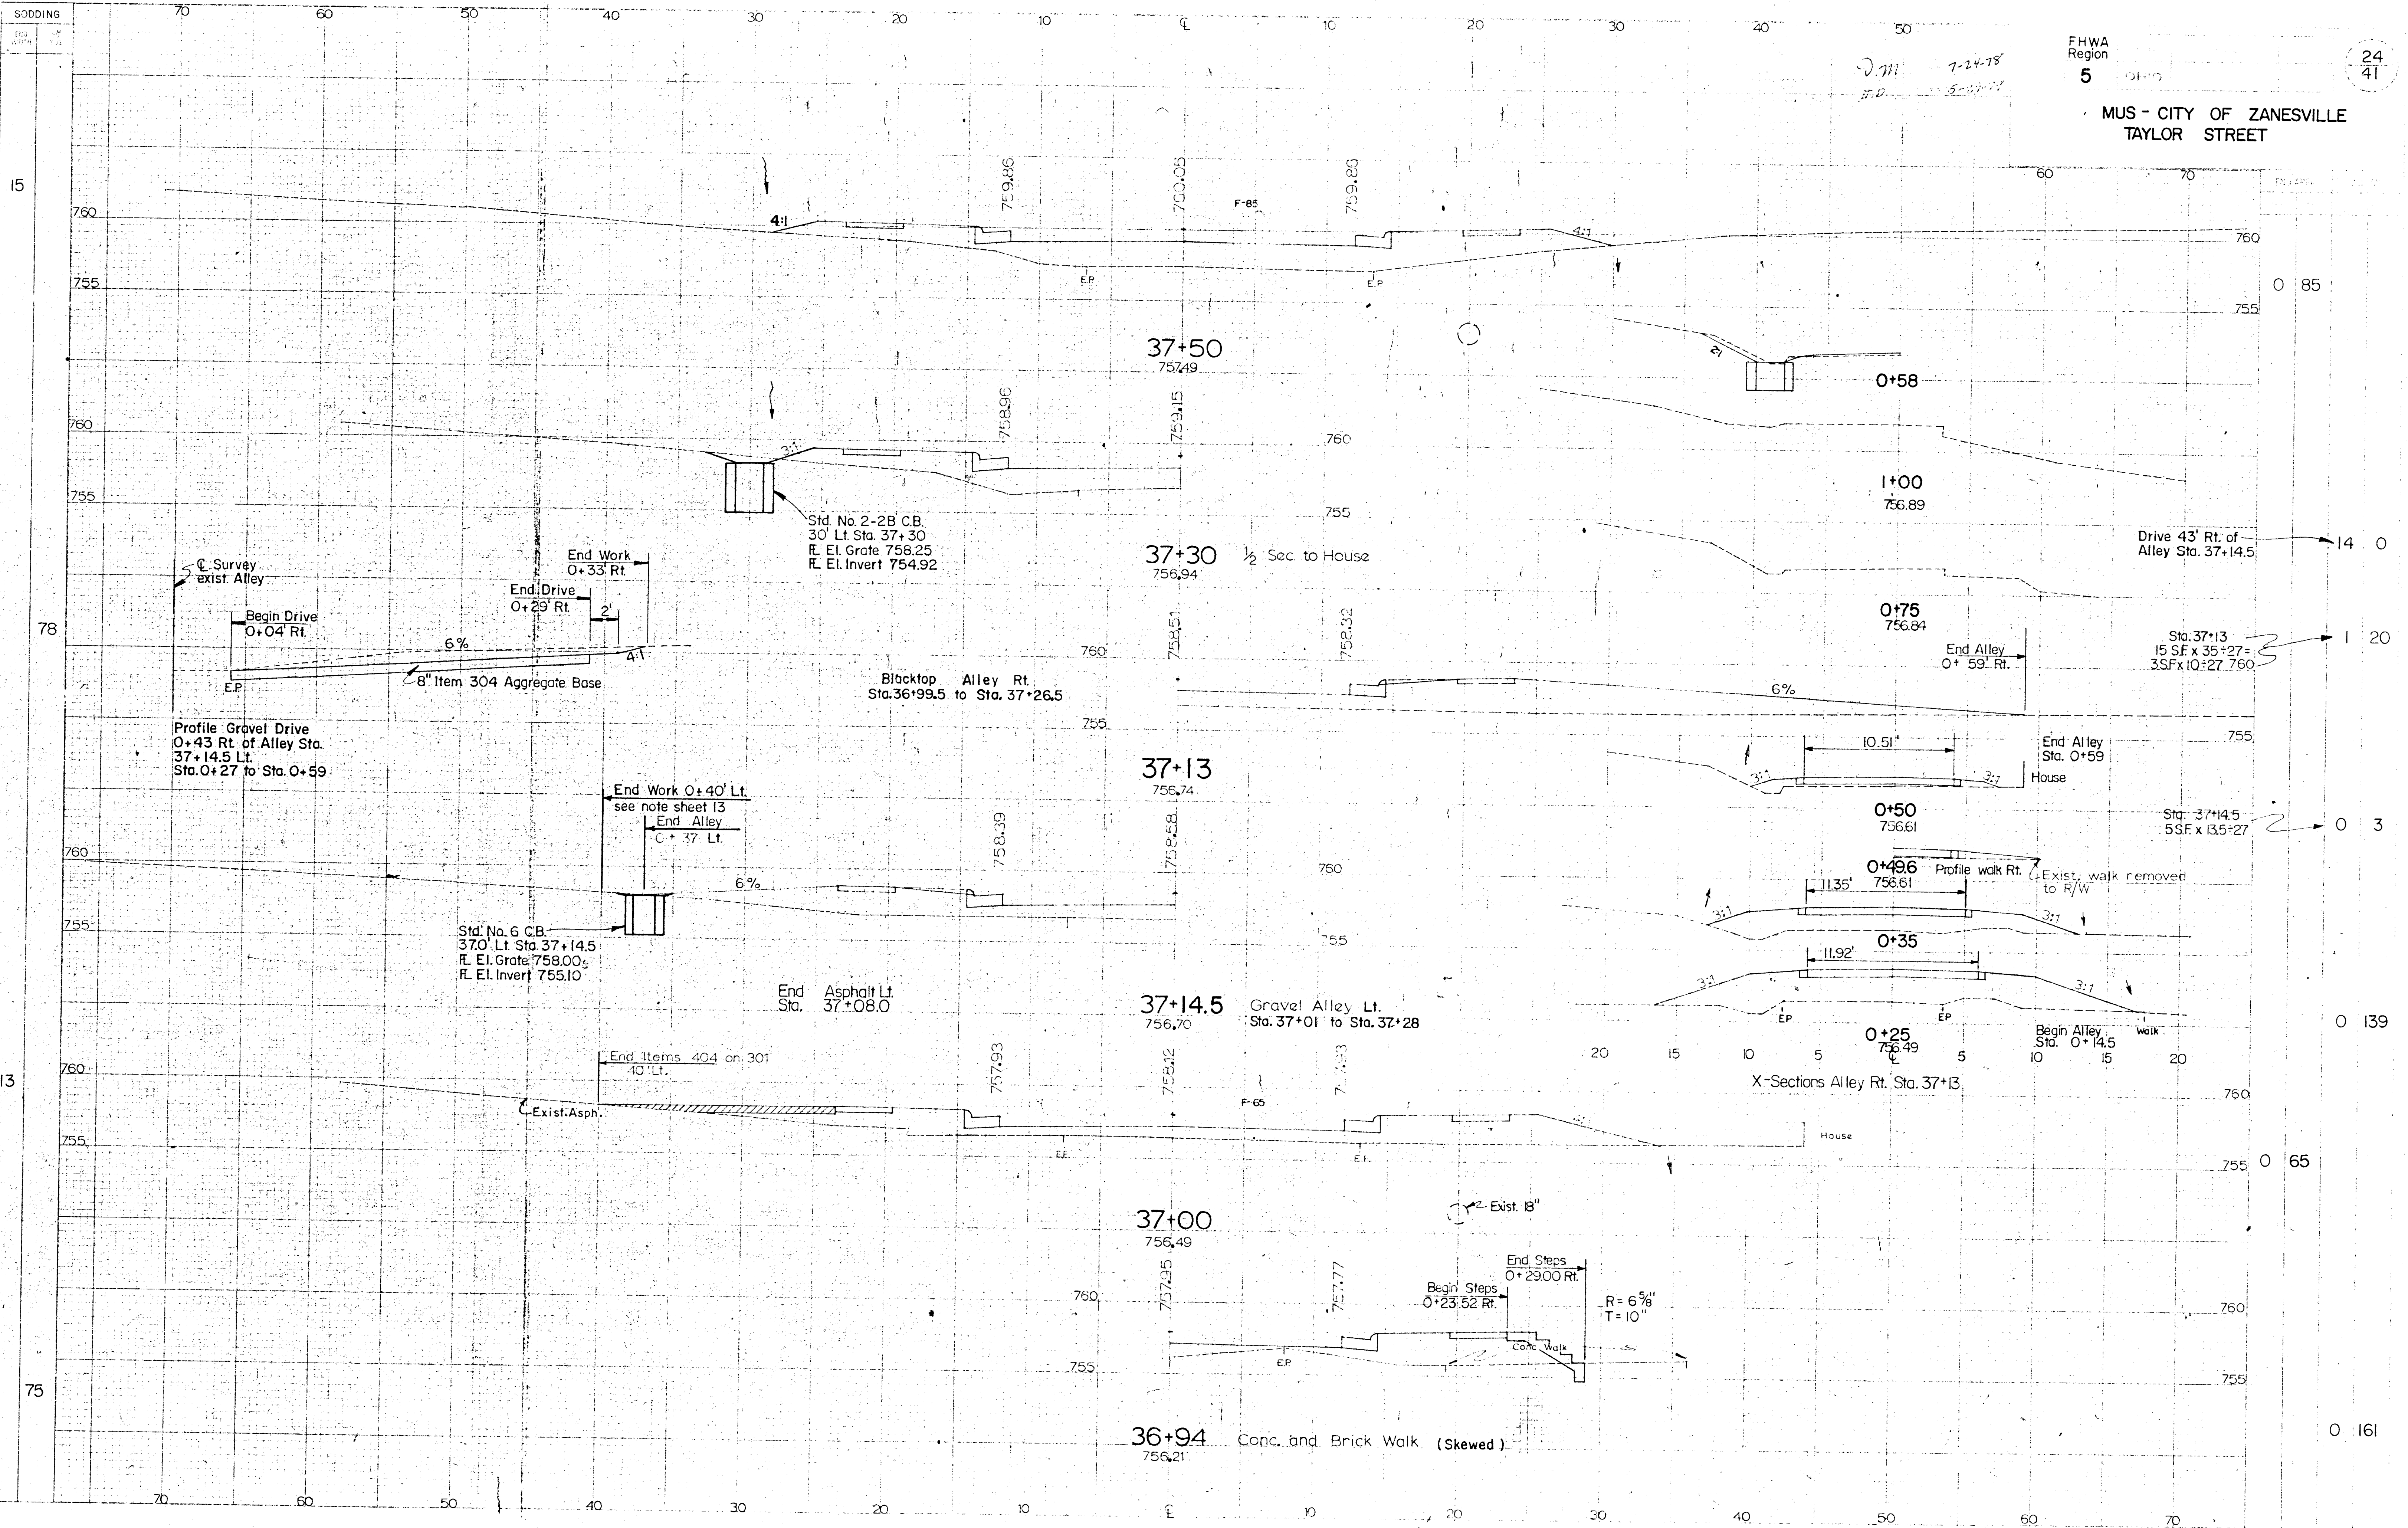

MUS - CITY OF ZANESVILLE
TAYLOR STREET

7-24-78
J.D.

Survey
exist. Alley

Begin Drive
0+04 Rt.

Profile Gravel Drive
0+43 Rt. of Alley Sta.
37+14.5 Lt.
Sta. 0+27 to Sta. 0+59

End Work
0+33 Rt.

End Drive
0+29 Rt.

8" Item 304 Aggregate Base

Std. No. 2-28 C.B.
30' Lt. Sta. 37+30
Rt. El. Grate 758.25
Rt. El. Invert 754.92

Blacktop Alley Rt.
Sta. 36+99.5 to Sta. 37+26.5

Std. No. 6 C.B.
37.0' Lt. Sta. 37+14.5
Rt. El. Grate 758.00
Rt. El. Invert 755.10

End Work 0+40' Lt.
see note sheet 13

End Alley
0+37 Lt.

End Asphalt Lt.
Sta. 37+08.0

End Items 404 on 301
40' Lt.

Exist. Asph.

37+30 756.94

1/2 Sec. to House

37+13 756.74

37+14.5 756.70

Gravel Alley Lt.
Sta. 37+01 to Sta. 37+28

37+00 756.49

36+94 756.21

Conc. and Brick Walk (Skewed)

0+58

1+00 756.89

0+75 756.84

0+50 756.61

0+46 756.61

0+35

0+25 756.49

End Steps
0+29.00 Rt.

Begin Steps
0+23.52 Rt.

R = 6 5/8"
T = 10"

Drive 43' Rt. of
Alley Sta. 37+14.5

Sta. 37+13
15 SF x 35 = 27 =
35 SF x 10 = 27 760

Sta. 37+14.5
53 SF x 13.5 = 27

Profile walk Rt.
Exist. walk removed
to R/W

X-Sections Alley Rt. Sta. 37+13

Begin Alley
Sta. 0+14.5