


SODDING
END WIDTH
SQ. YDS.

D.M.
I.D.
7-24-78
5-27-79

MUS - CITY OF ZANESVILLE
TAYLOR STREET

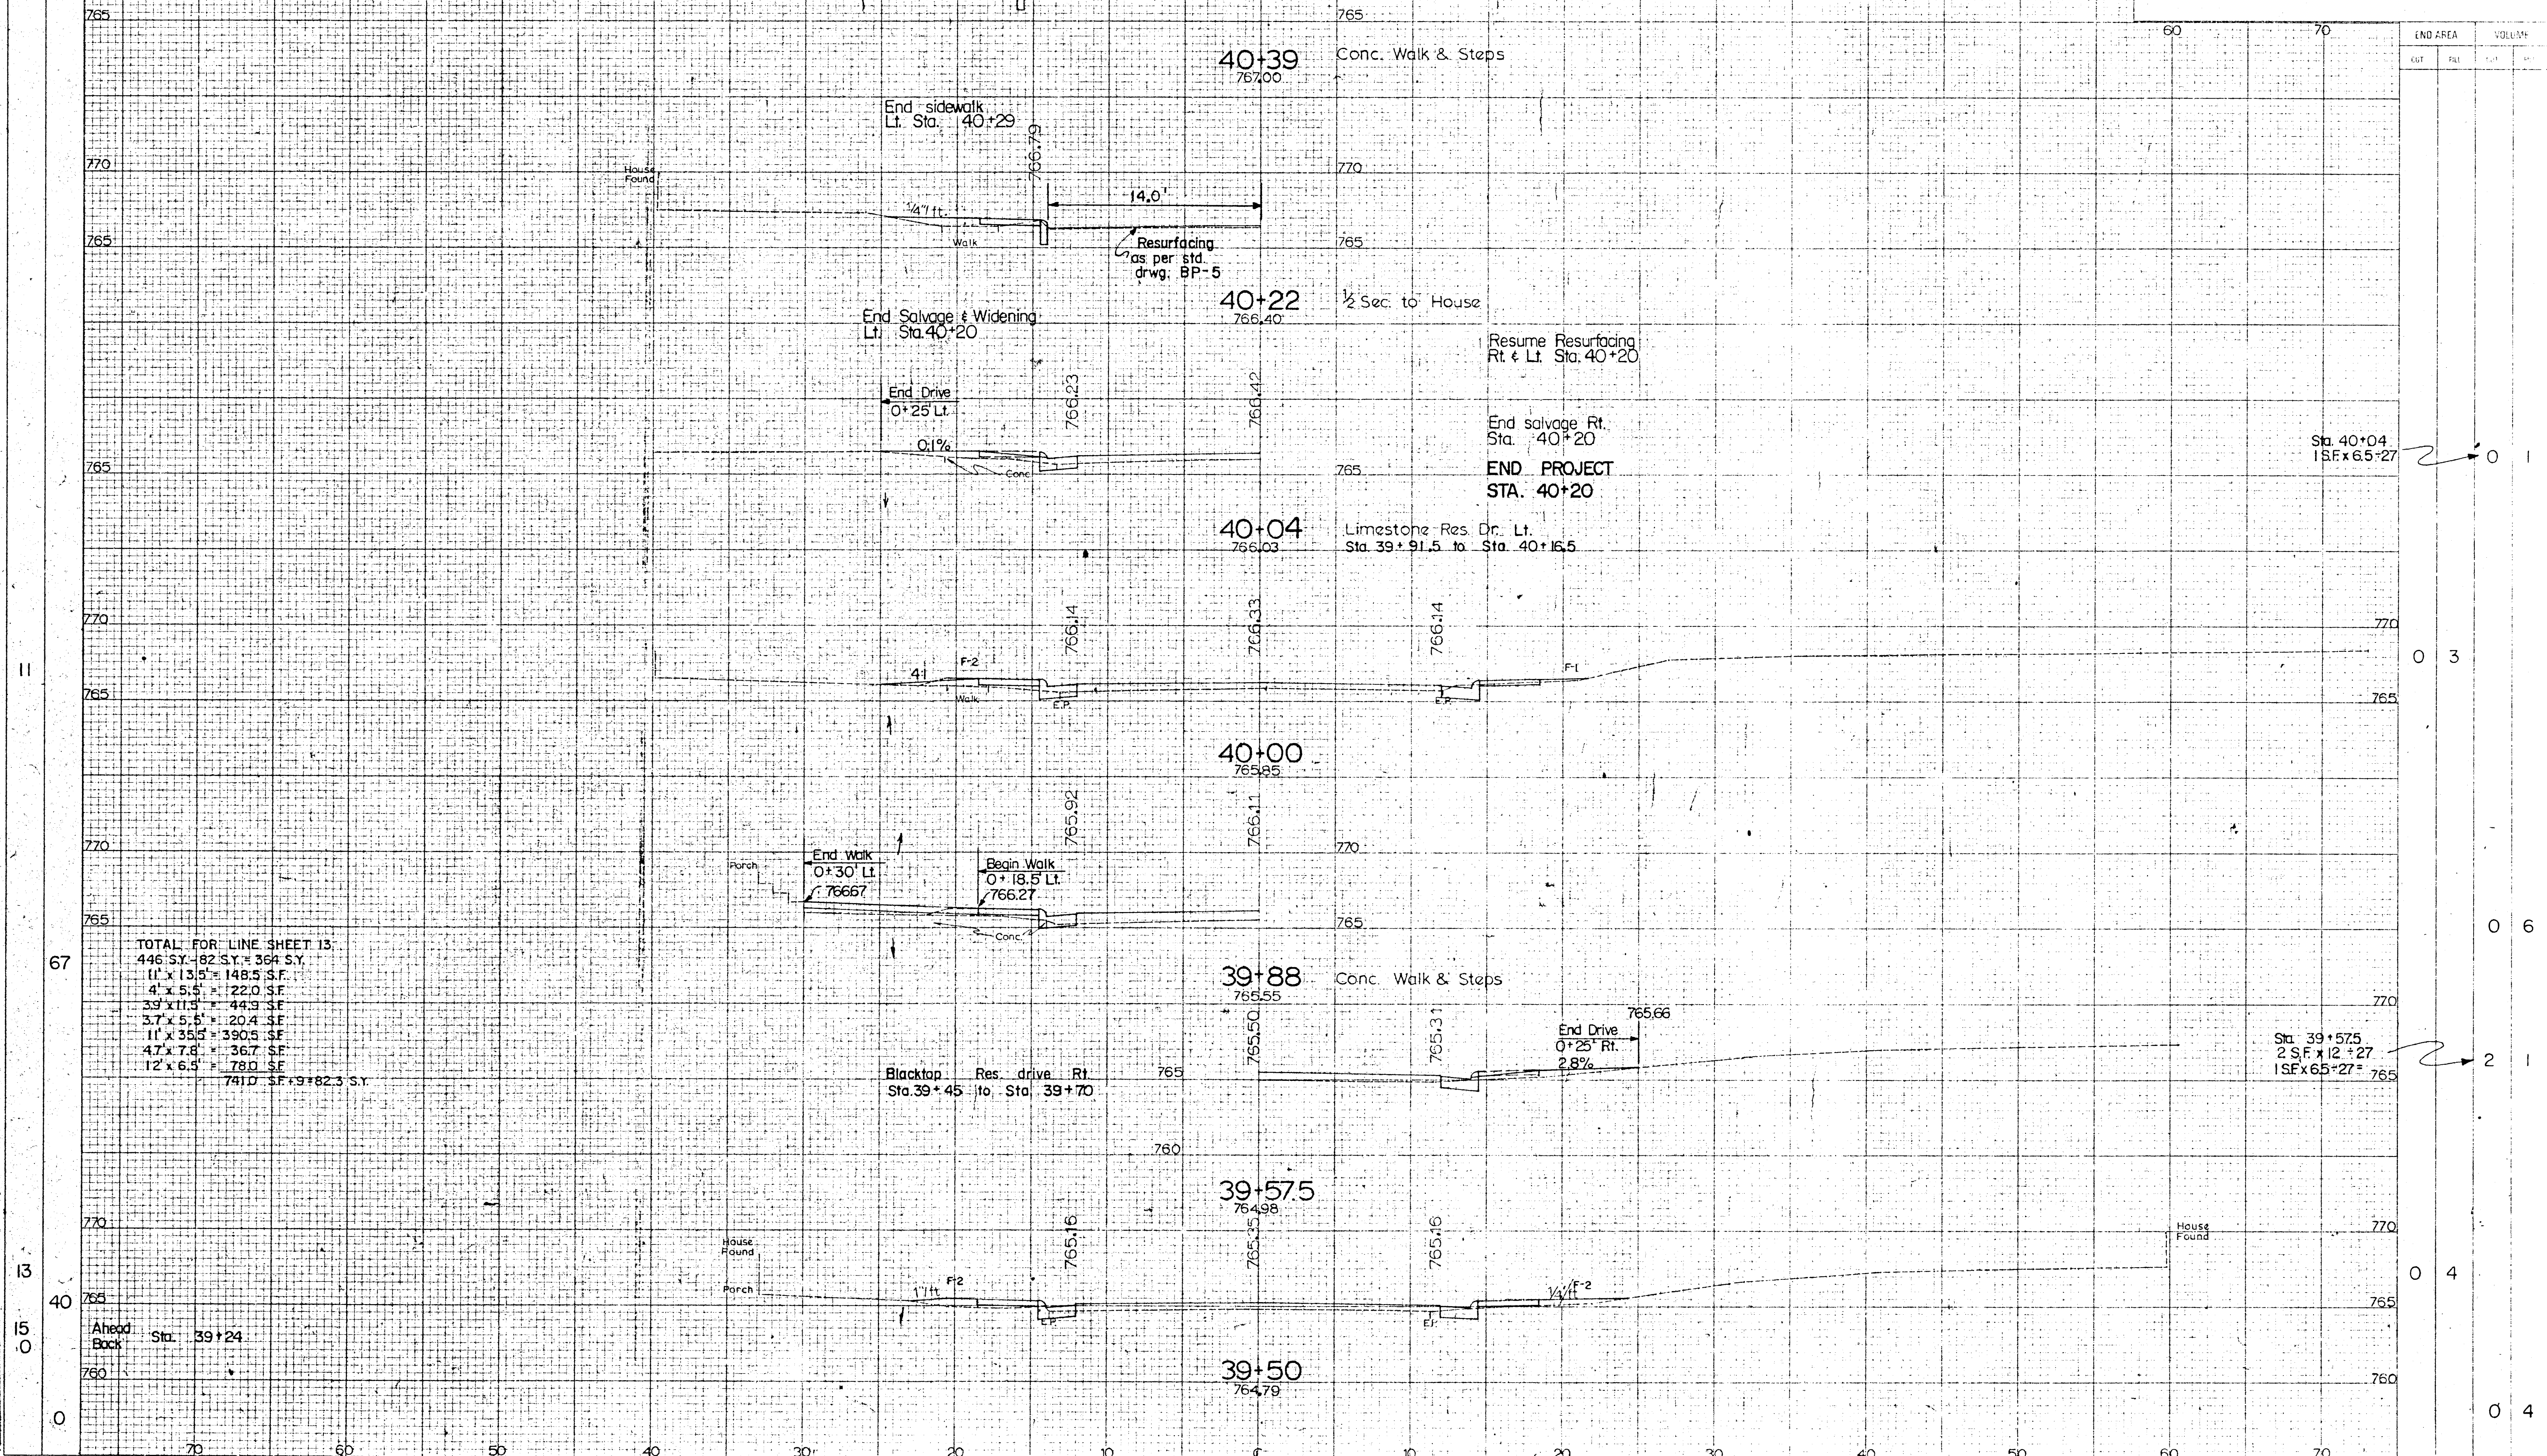

END AREA		VOLUME	
CUT	FILL	CUT	FILL

TOTAL FOR LINE SHEET 13:
446 S.Y. - 82 S.Y. = 364 S.Y.
11' x 13.5' = 148.5 S.F.
4' x 5.5' = 22.0 S.F.
3.9' x 11.5' = 44.9 S.F.
3.7' x 5.5' = 20.4 S.F.
11' x 35.5' = 390.5 S.F.
4.7' x 7.8' = 36.7 S.F.
12' x 6.5' = 78.0 S.F.
741.0 S.F. + 9 + 82.3 S.Y.

DATE	BY	CHKD	DATE	BY	CHKD
